


PLAN

TOP OF PILE ELEVATIONS	
P1	118.05
P2	118.28
P3	118.50
P4	118.72
P5	118.95
P6	119.17
P7	119.39
P8	119.62
P9	119.84
P10	120.06
P11	120.28
P12	120.51
P13	120.73
P14	120.95
P15	121.18
P16	121.40
P17	121.62
P18	121.85
P19	122.07
P20	122.29
P21	122.52
P22	122.74

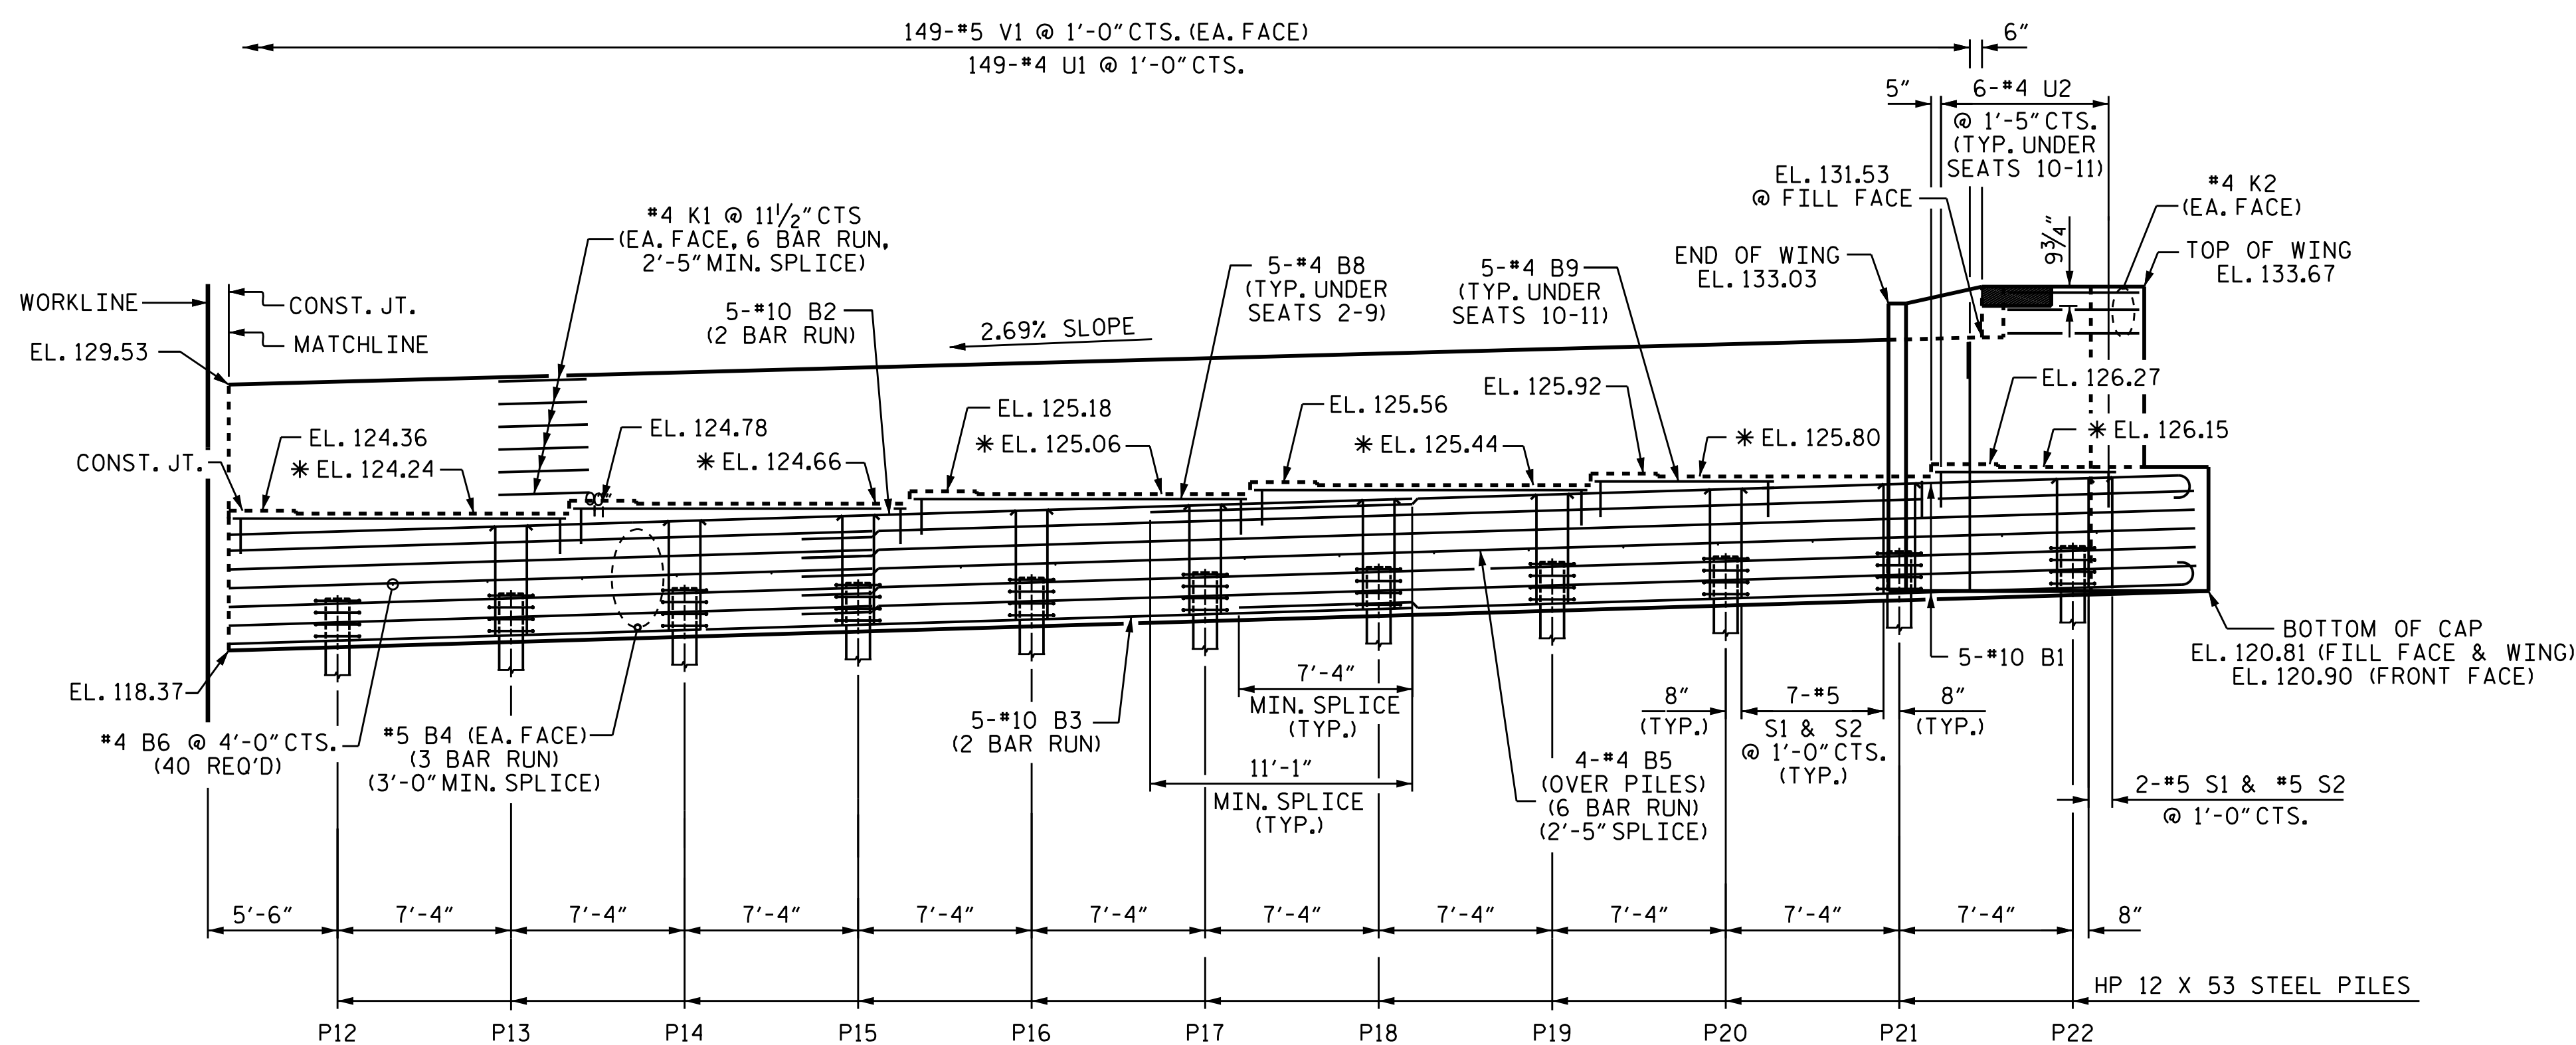

ELEVATION

* FOR LOCATION OF ELEVATION BETWEEN BRIDGE SEAT BUILD-UPS, SEE SHEET 4 OF 4.

PROJECT NO. B-4490
CUMBERLAND COUNTY
STATION: 29+57.01 -L-

SHEET 2 OF 4

STATE OF NORTH CAROLINA
DEPARTMENT OF TRANSPORTATION
RALEIGH

SUBSTRUCTURE
END BENT 1



DocuSigned by:
3/29/2016

DOCUMENT NOT CONSIDERED FINAL UNLESS ALL SIGNATURES COMPLETED

DRAWN BY : A. SORSENGINH DATE : 3/2015
CHECKED BY : J.P. ADAMS DATE : 8/2015
DESIGN ENGINEER OF RECORD : A. SORSENGINH DATE : 9/2015

REVISIONS						SHEET NO.	
NO.	BY:	DATE:	NO.	BY:	DATE:	S-33	
1			3			TOTAL SHEETS 84	
2			4				