


PLAN OF EXPANSION JOINT SEAL - LEFT SIDE

PLAN OF EXPANSION JOINT SEAL - RIGHT SIDE

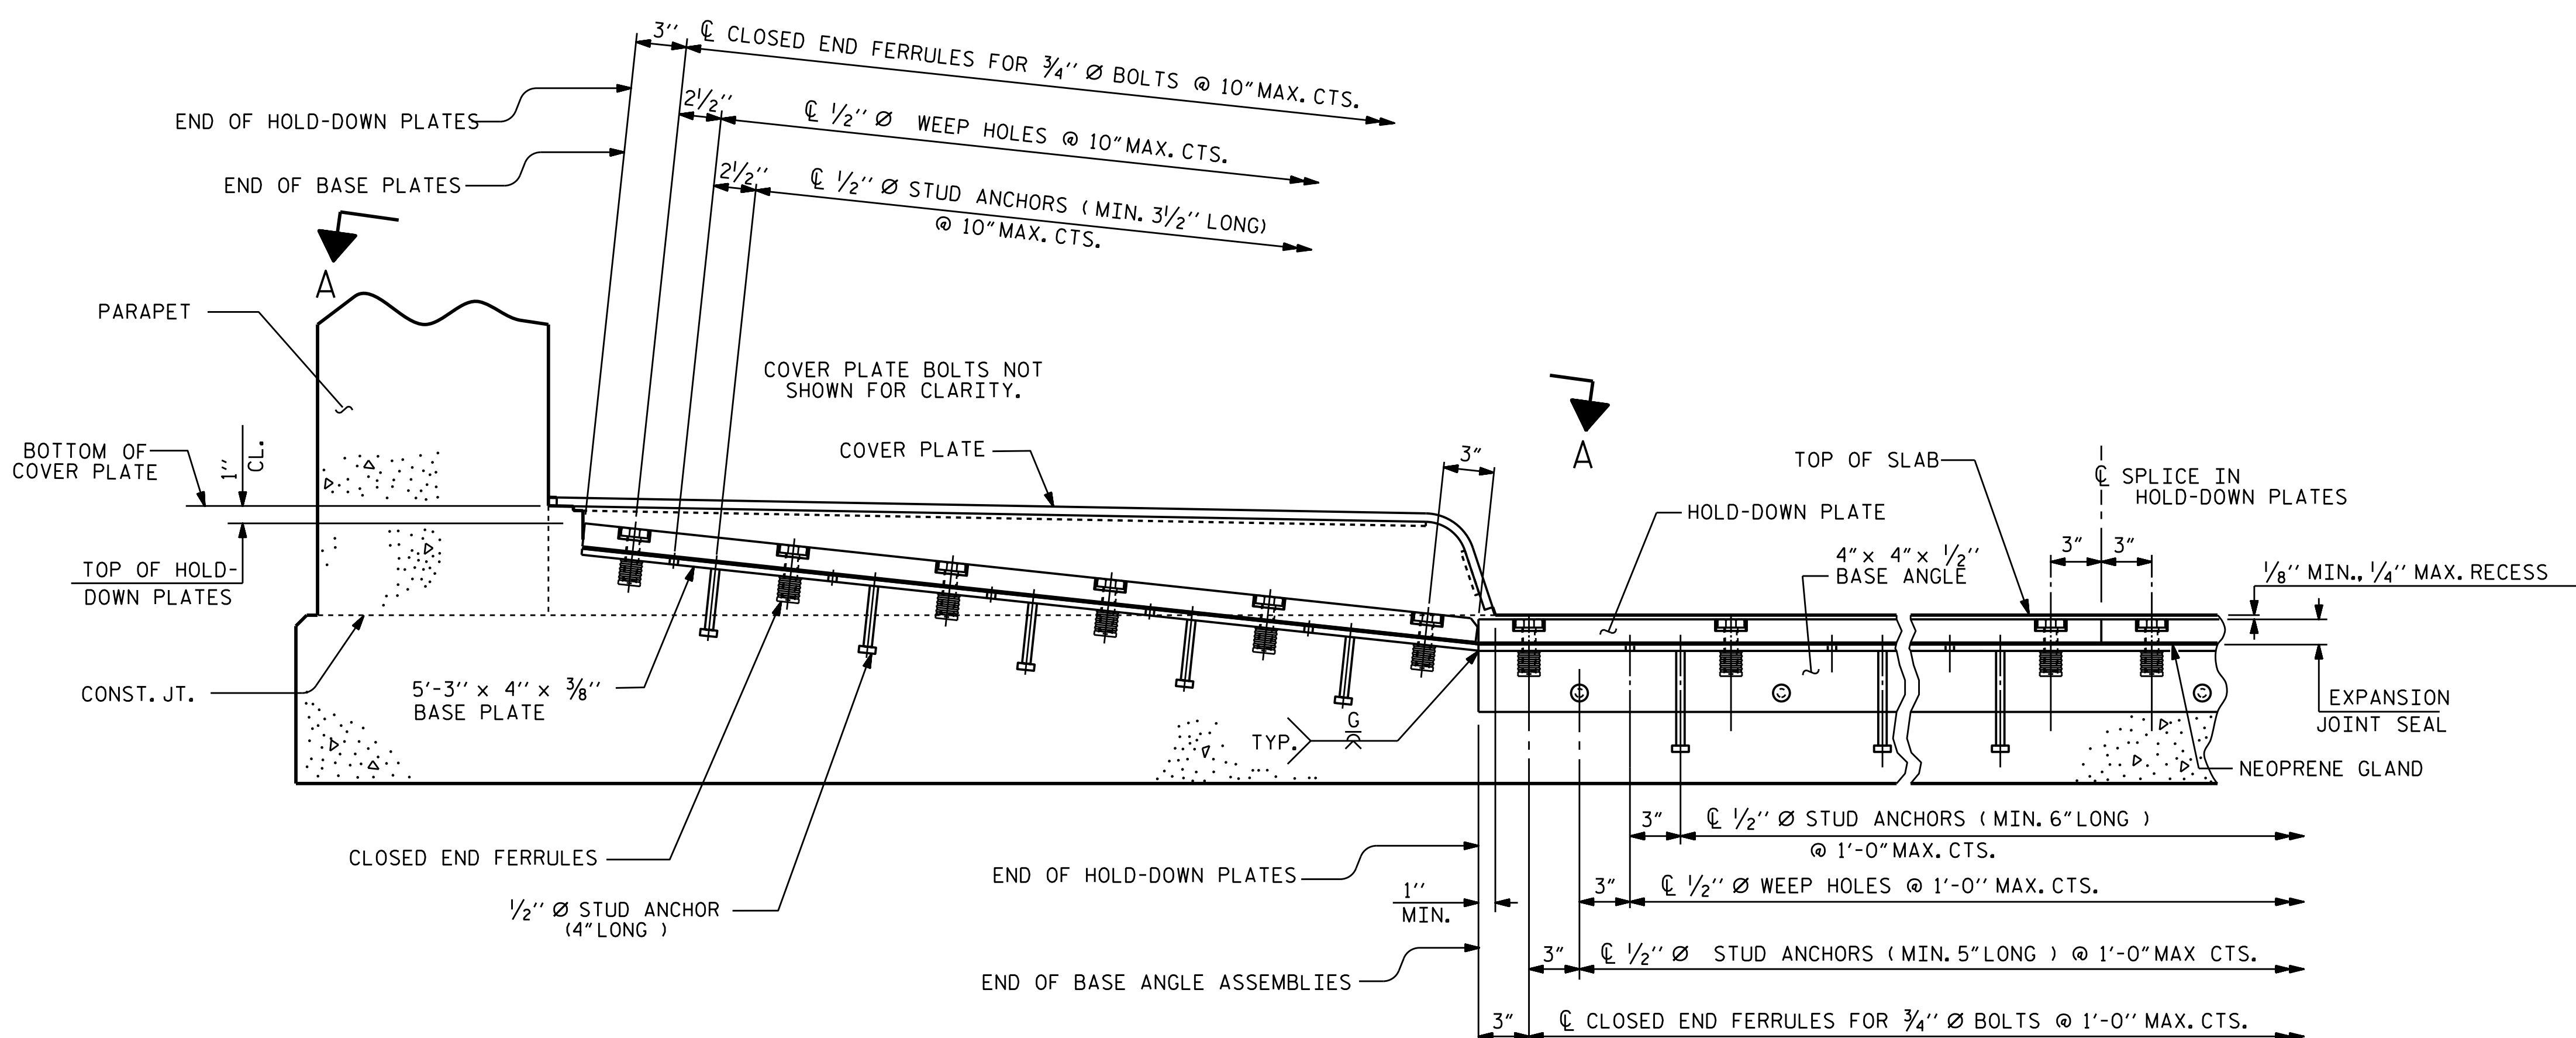

SECTION A - A

SECTION THRU SIDEWALK NORMAL TO JOINT

PROJECT NO. B-4490
CUMBERLAND COUNTY
 STATION: 35+23.40 -L-

SHEET 2 OF 3



DocuSigned by:
 Kristy W. Alford

3/29/2016

STATE OF NORTH CAROLINA
 DEPARTMENT OF TRANSPORTATION
 RALEIGH
 STANDARD
 EXPANSION JOINT
 SEAL DETAILS
 FOR SIDEWALK

ASSEMBLED BY : T.L. AVERETTE	DATE : 02/15
CHECKED BY : J.P. ADAMS	DATE : 07/15
DRAWN BY : REK 10/87	REV. 2/6/97 EEM/RGW
CHECKED BY : CRK 1/88	REV. 5/1/06 TLA/GM
	REV. 10/1/11 MAA/GM

DOCUMENT NOT CONSIDERED
 FINAL UNLESS ALL
 SIGNATURES COMPLETED

REVISIONS						SHEET NO.
NO.	BY:	DATE:	NO.	BY:	DATE:	S-70
1			3			TOTAL SHEETS
2			4			84