

## ***MANAGEMENT STRATEGIES***

- MAINTAIN I-85 TRAFFIC THROUGH LANE CLOSURES
- RAMPS AND LOOPS MAY BE CLOSED AND TRAFFIC DETOURED OFF SITE
- PROVIDE THIRTY (30) CALENDAR DAYS NOTICE TO THE ENGINEER, GUILFORD COUNTY EMERGENCY SERVICES, AND GUILFORD COUNTY SCHOOL OFFICIALS PRIOR TO ROAD CLOSURE

## ***PHASING***

- STEP 1: USING RSD 1101.01 SHEET 1 OF 3, PLACE ADVANCE WARNING SIGNS ALONG I-85 AND RAMPS WHERE NECESSARY.
- STEP 2: USING RSD 1101.02 SHEETS 4, 8, 9, AND 10 OF 15, COMPLETE PAVEMENT REHABILITATION OPERATIONS FOR THE ESTABLISHED WORK AREA, PLACING TEMPORARY PAVEMENT MARKINGS ON INTERIM LAYERS OF PAVEMENT AS NECESSARY. INTERCHANGE RAMPS AND LOOPS MAY BE CLOSED USING RSD 1101.03 SHEETS 1 AND 2 OF 9. SEE TMP-2 THROUGH TMP-11 FOR ADDITIONAL CLOSURE SIGNS AND THE OFF SITE DETOUR FOR EACH RAMP. RETURN TRAFFIC TO THE EXISTING PATTERN AT THE END OF EACH WORK DAY. THE CONTRACTOR SHALL NOT CLOSE ANY RAMP OR LANE OF A RAMP THAT IS INCLUDED AS PART OF AN ACTIVE DETOUR.
- STEP 3: REMOVE ALL WORK ZONE TRAFFIC CONTROL DEVICES.


5/25/2016 G:\Traffic\TR16.006.00 NCDOT 2016 Traffic LSA\TR16.006.04 (-5854)\I-5854 TMP-1C.dgn jml/ls

**SEPI**  
ENGINEERING & CONSTRUCTION


1025 Wade Avenue  
Raleigh, NC 27605  
Tel: 919-789-9977  
Fax: 919-789-9591  
License: C-2197

APPROVED: Steve Miller  
DATE: 6/13/2016

SEAL

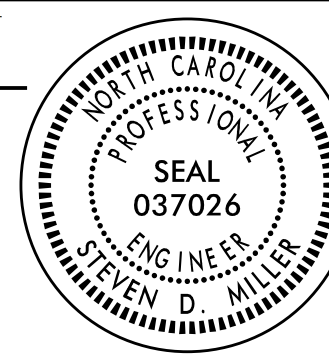

**DOCUMENT NOT CONSIDERED FINAL UNLESS ALL SIGNATURES COMPLETED**

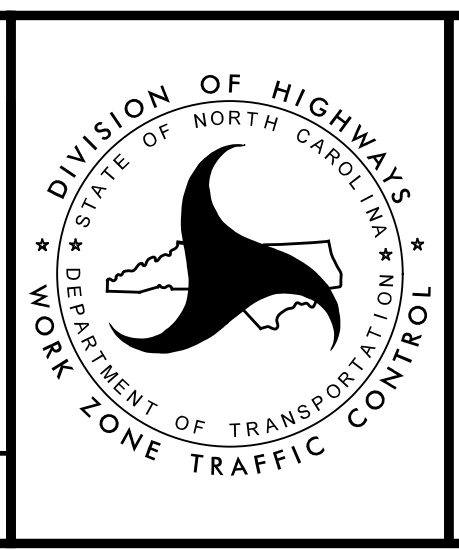

**TRANSPORTATION OPERATIONS PLAN**