


6/2/16

PAVEMENT SCHEDULE	
C3	3" A.C.S.C. TYPE S9.5B
C6	3" A.C.S.C. TYPE S9.5C
D3	4" A.C.I.C. TYPE I 19.0C
J1	8" DEPTH A.B.C.
K	SUBGRADE STABILIZATION
T	EARTH MATERIAL

PLANS PREPARED BY:
PARSONS
 RALEIGH, NORTH CAROLINA, (919) 854-1345
 NC LICENSE NO. F-0246
 FOR NORTH CAROLINA DEPT. OF TRANSPORTATION

PROJECT REFERENCE NO. U-2524D	SHEET NO. 2A-7
ROADWAY DESIGN ENGINEER [Signature]	PAVEMENT DESIGN ENGINEER [Signature]
SEAL [Stamp]	SEAL [Stamp]
DOCUMENT NOT CONSIDERED FINAL UNLESS ALL SIGNATURES COMPLETED	

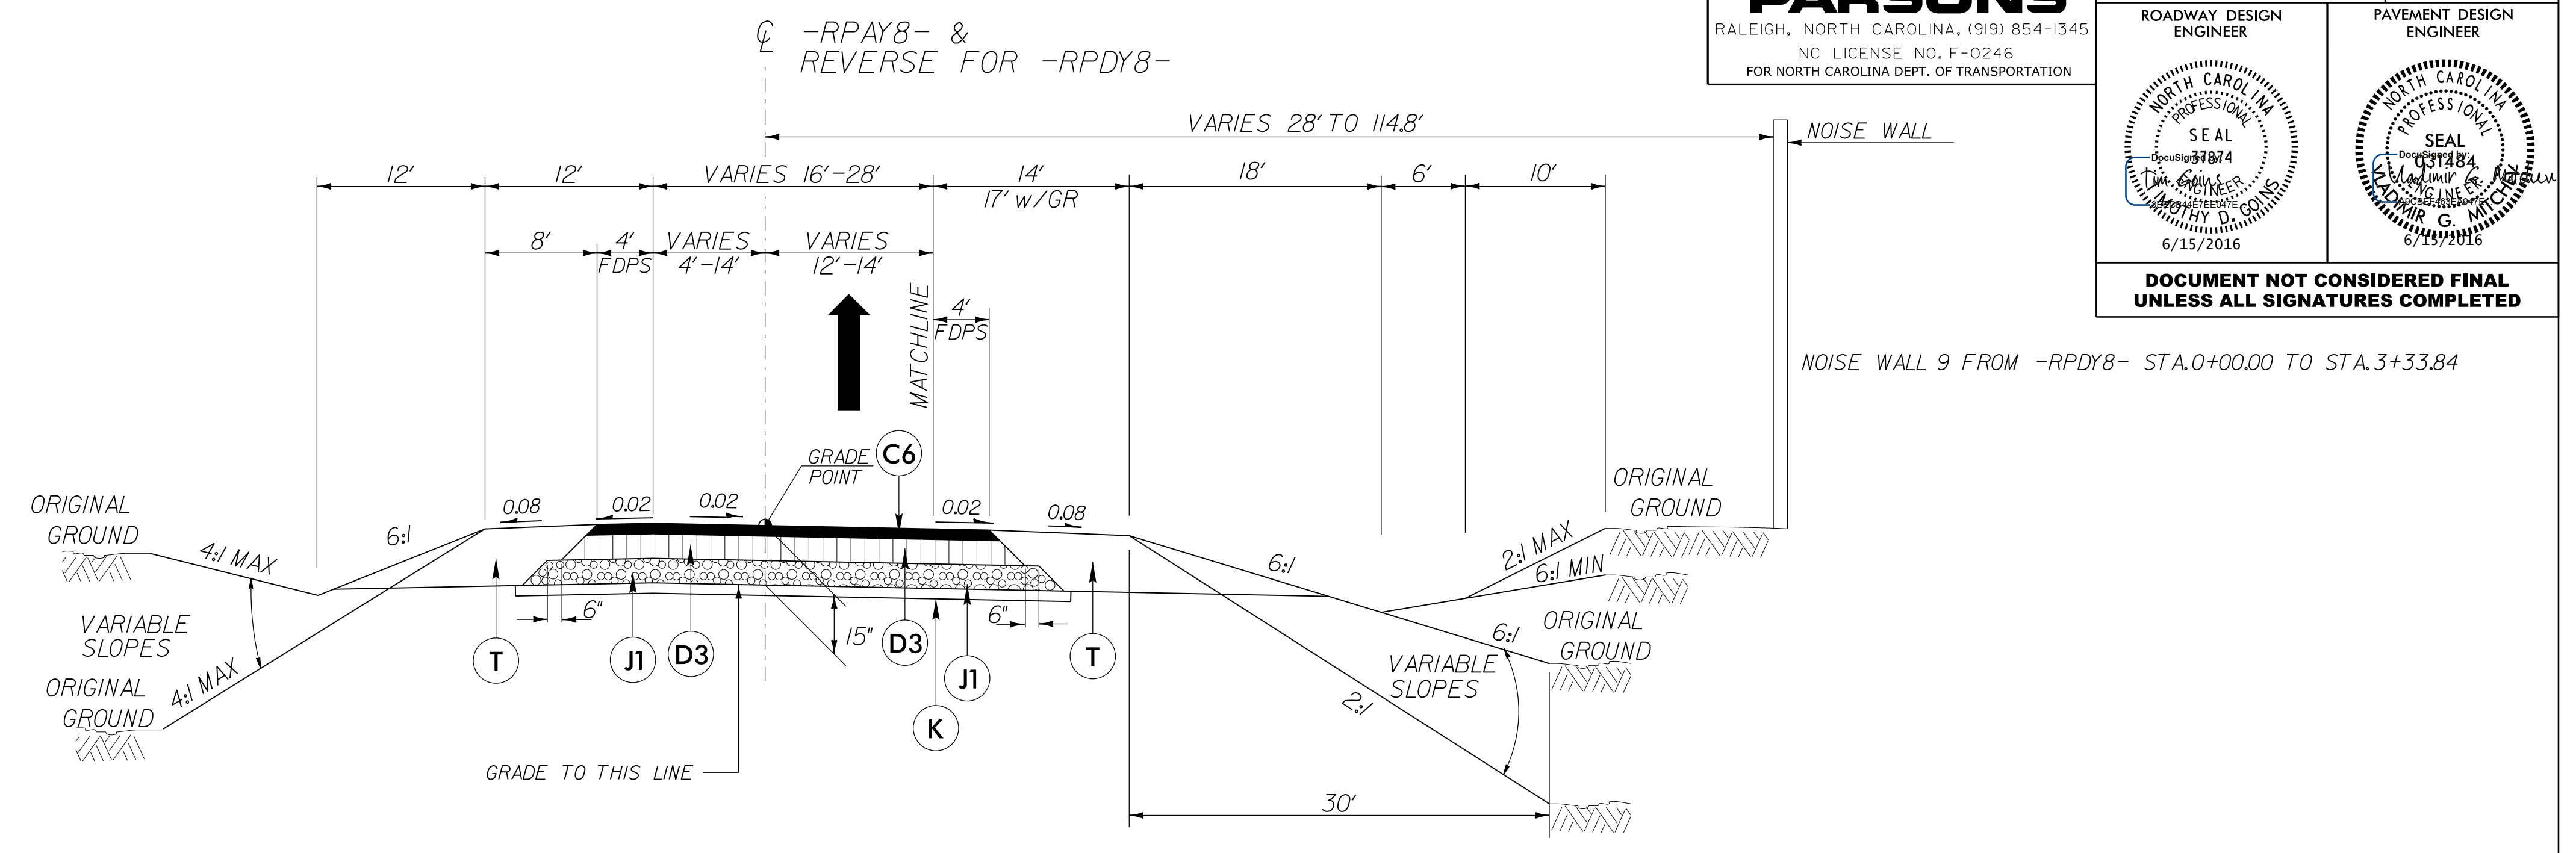


TYPICAL SECTION NO. 10

USE TYPICAL SECTION NO. 10

-RPAY8- FROM STA. 9+75.59 TO STA. 11+22.60
 -RPDY8- FROM STA. 11+03.82 TO STA. 12+17.44

NOTE: -RPAY8- FROM STA. 0+00.00 TO 9+75.59
 AND -RPDY8- STA. 0+00.00 TO STA. 11+03.82,
 PAVEMENT STRUCTURE TO BE CONSTRUCTED UNDER U-2525C.
 (GRADING ONLY UNDER U-2524D)

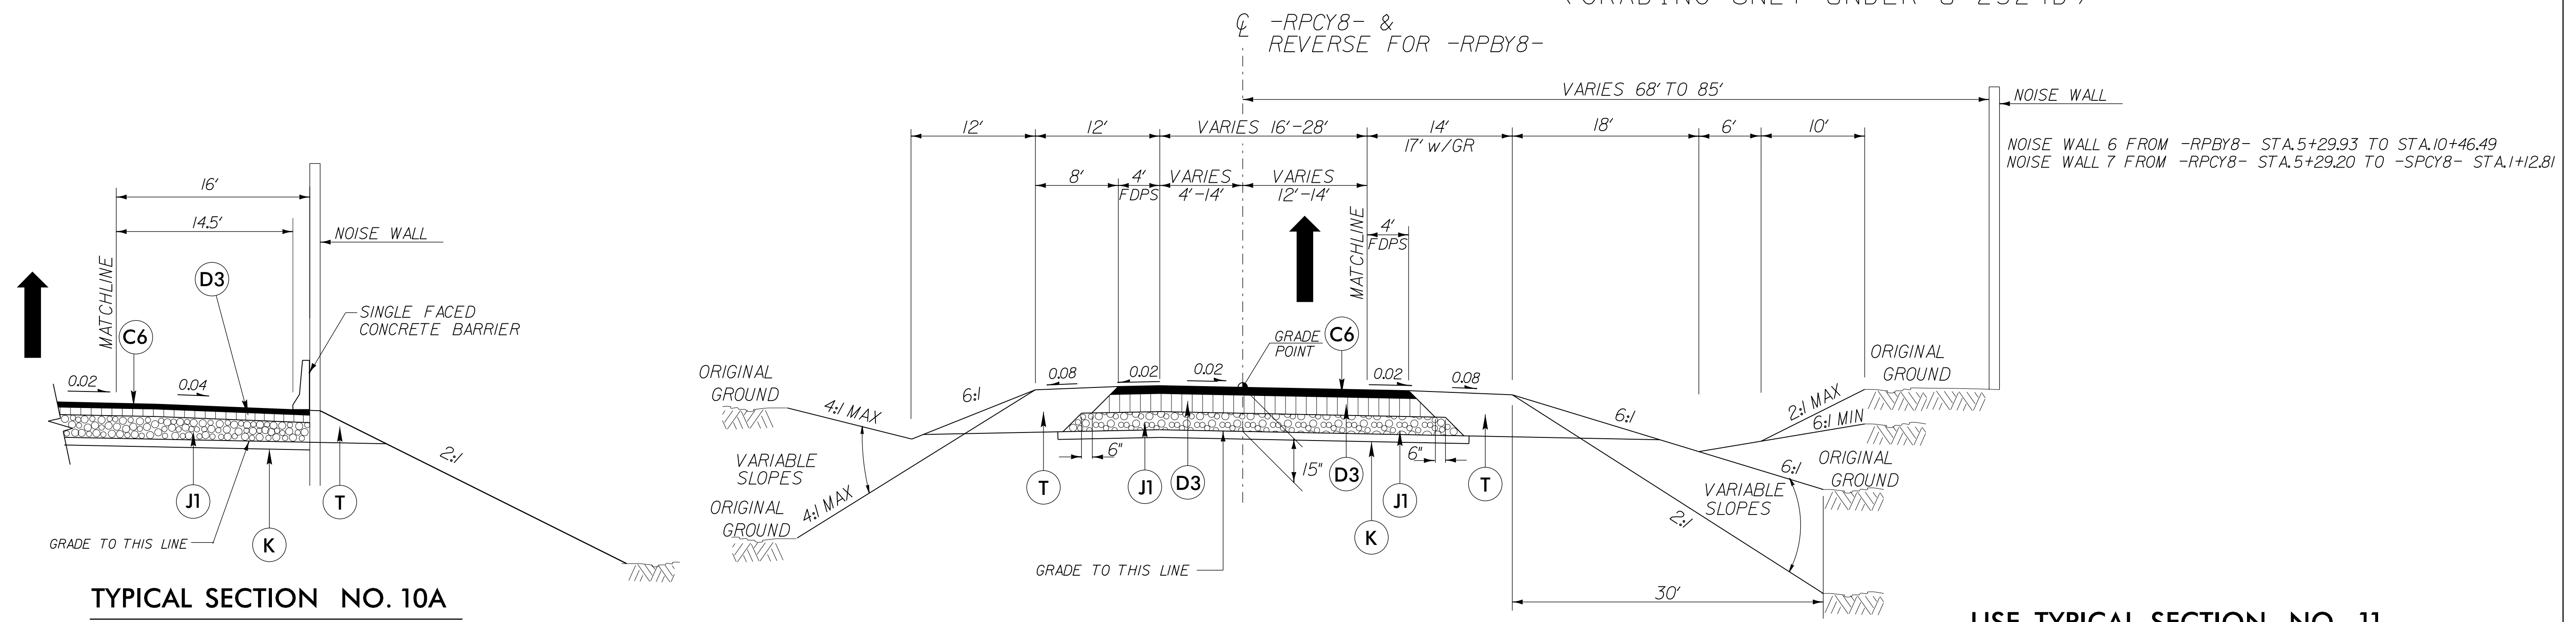

TYPICAL SECTION NO. 10A

TYPICAL SECTION NO. 11

USE TYPICAL SECTION NO. 11

**USE T.S. NO. 10A IN CONJUNCTION
 WITH TYPICAL SECTION NOS. 10, 11, & 15**

NOISE WALL 8 FROM -RPAY8- STA. 9+75.59 TO STA. 9+83.78 RT.
 NOISE WALL 6 FROM -RPBY8- STA. 4+48.00 TO STA. 5+29.20 LT.
 NOISE WALL 9 FROM -SPDY8- STA. 0+00.00 TO STA. 1+15.50 LT.

-RPBY8- FROM STA. 0+00.00 TO STA. 11+58.59
 -RPCY8- FROM STA. 0+00.00 TO STA. 10+99.15

NOTE: -RPBY8- FROM STA. 0+00.00 TO 4+46.00
 AND -RPCY8- STA. 0+00.00 TO STA. 5+20.00,
 USE MAINLINE PAVEMENT DESIGN

Q:\JUN 2016 10:42 AM\proj\U2524D_RDY_TYP_02A-7.dgn
 \$\$\$\$USERNAME\$\$\$\$