

5/28/19

-Y8_DET-

HNTB HNTB NORTH CAROLINA, P.C.
240 S. WILKIE ROAD, SUITE 200
RALEIGH, NORTH CAROLINA 27604
TEL: 919.489.8800 FAX: 919.489.8801

PLANS PREPARED BY:
PARSONS
RALEIGH, NORTH CAROLINA, (919) 854-1345
NC LICENSE NO. F-0246
FOR NORTH CAROLINA DEPT. OF TRANSPORTATION


PROJECT REFERENCE NO. **U-2524D** SHEET NO. **2B-6**

ROADWAY DESIGN ENGINEER
HYDRAULICS ENGINEER


SEAL
Professional Engineer
No. 37874
Exp. 6/30/2016
6/20/2016

SEAL
Professional Engineer
No. 5764
Exp. 6/30/2016
6/20/2016

**DOCUMENT NOT CONSIDERED FINAL
UNLESS ALL SIGNATURES COMPLETED**

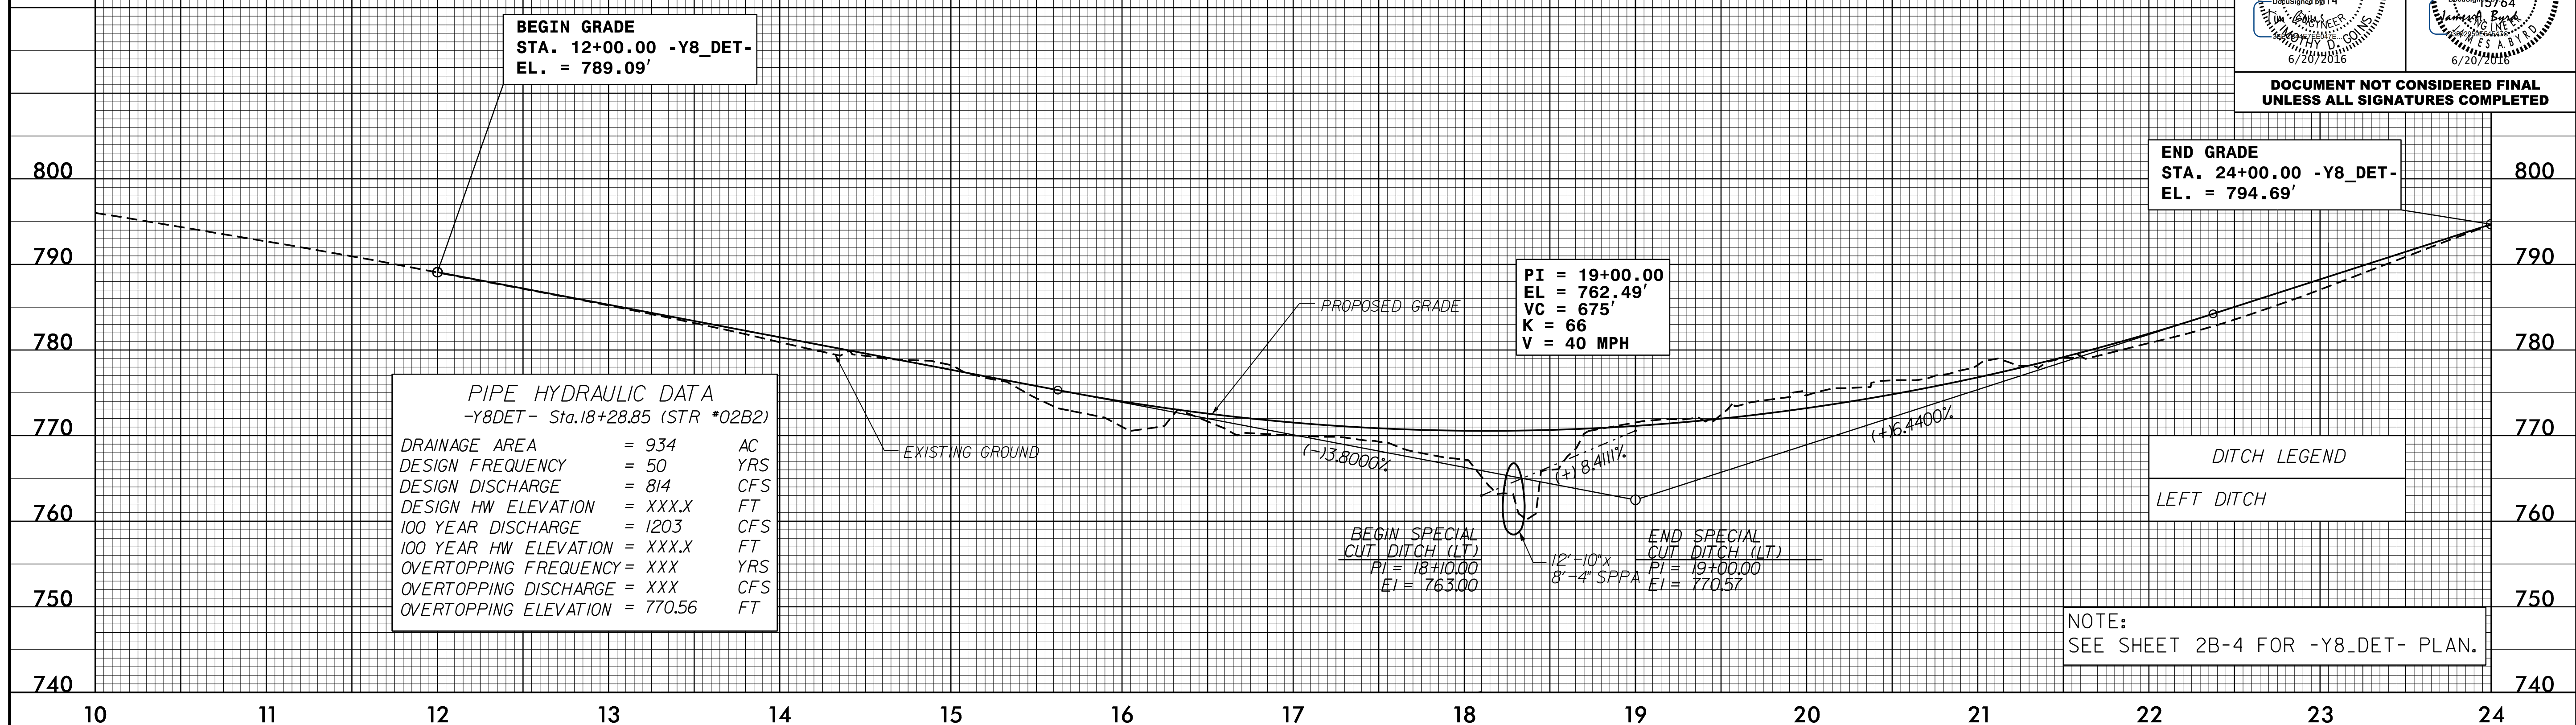

-Y8_DET_SHIFT-

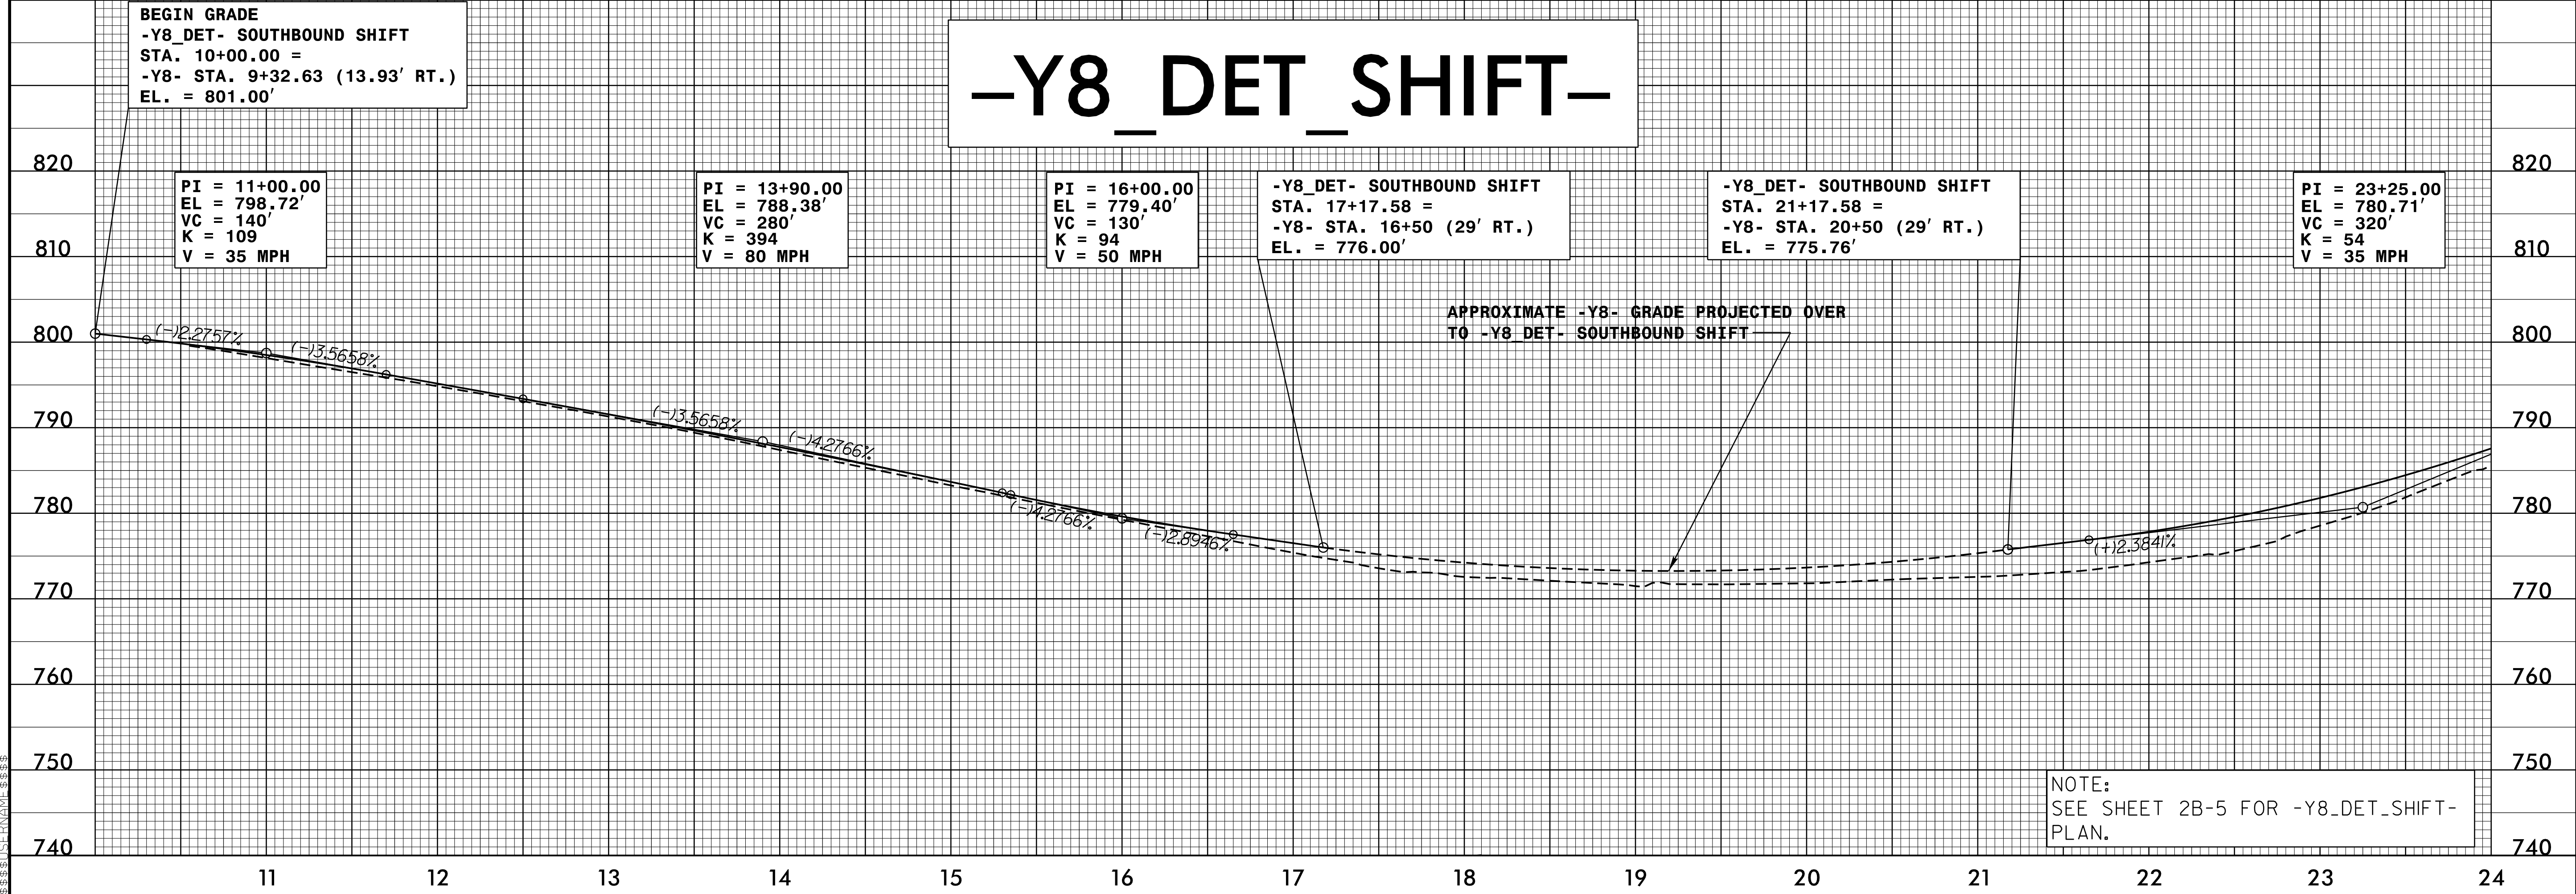

NOTE:
SEE SHEET 2B-5 FOR -Y8_DET_SHIFT-
PLAN.

I:\JUN2016\1518\Drawings\Project\U2524D_RDY_PSH_02B-6.dgn