



PLAN AND PROFILE OF NOISE WALL 1

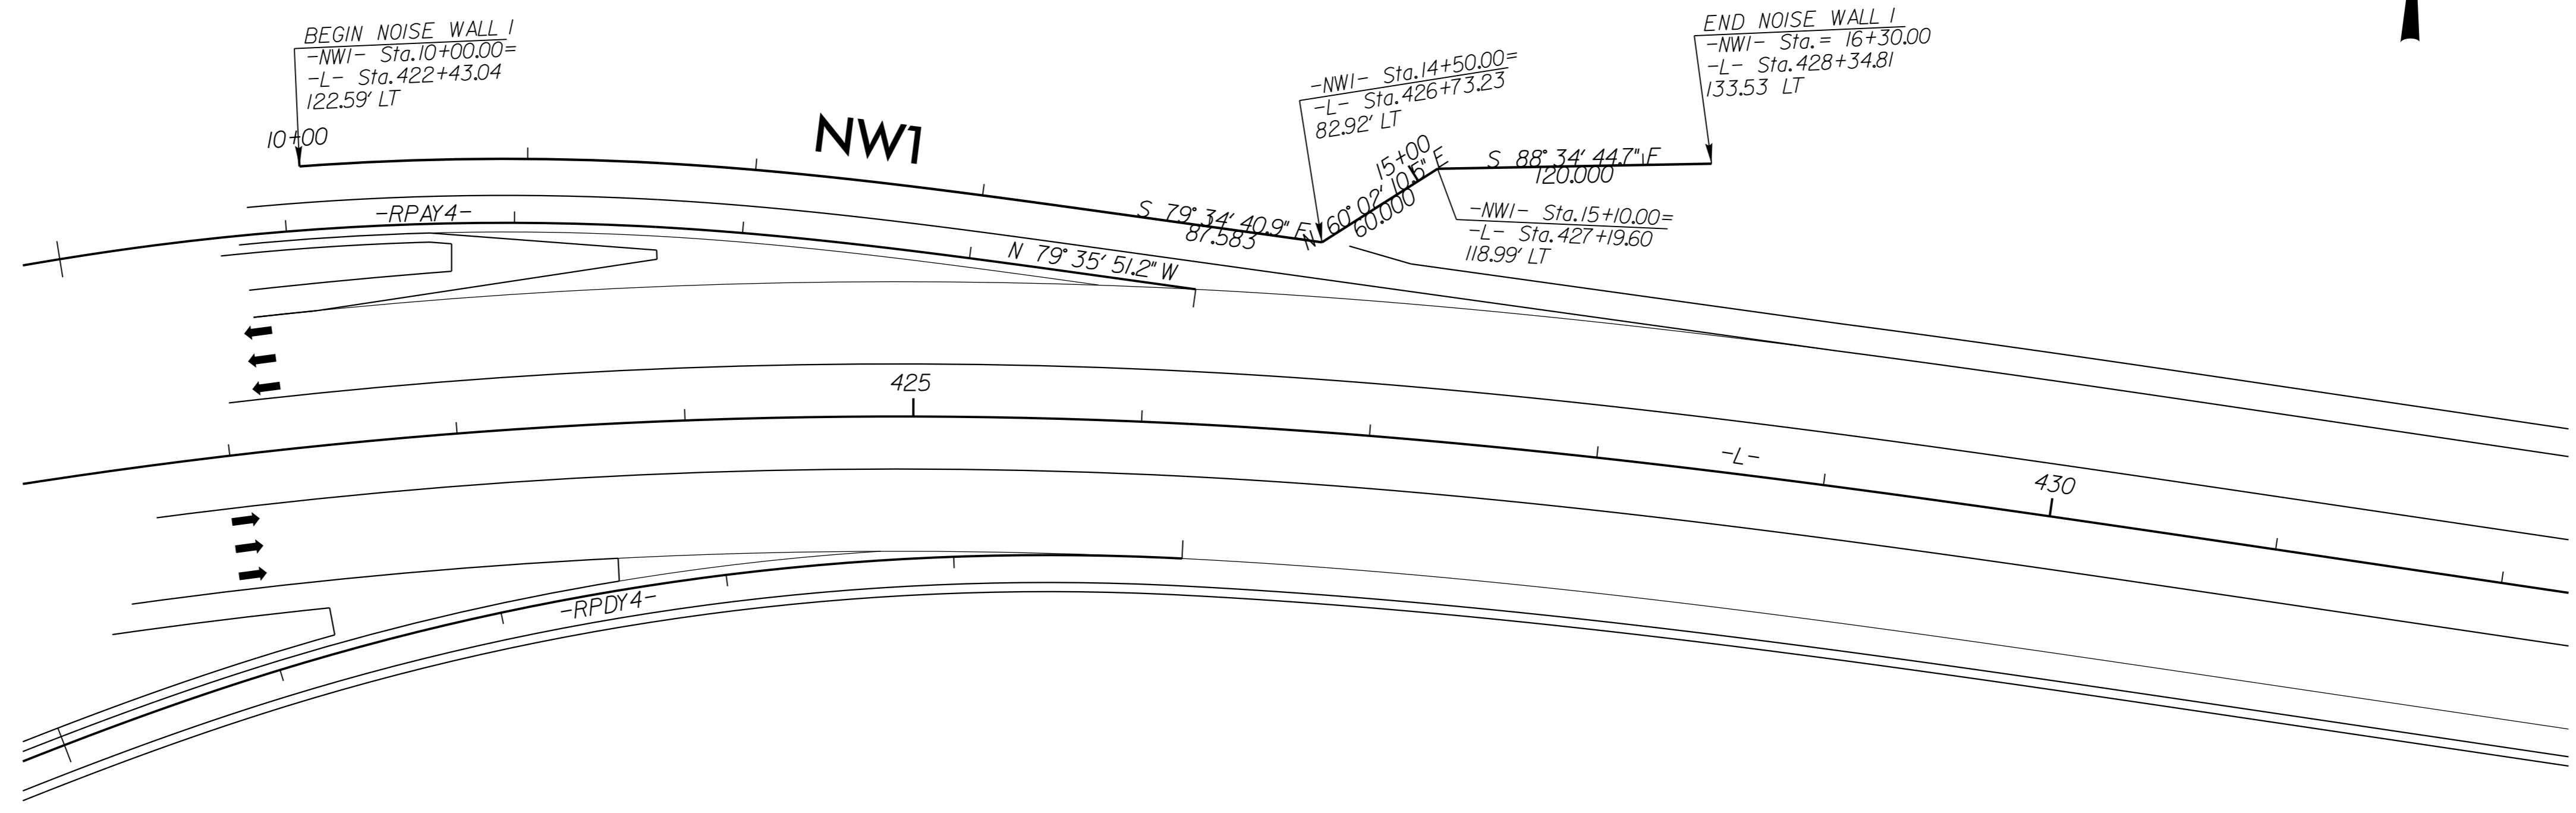

NOISE WALL 1 DESIGN DATA									
PANEL NUMBER	1-30	31-34	35	36-37	38	39	40-41	42	
TOP ELEVATION	798'	799'	800'	801'	802'	803'	804'	805'	
PANEL LENGTH	450'	60'	15'	30'	15'	15'	30'	15'	

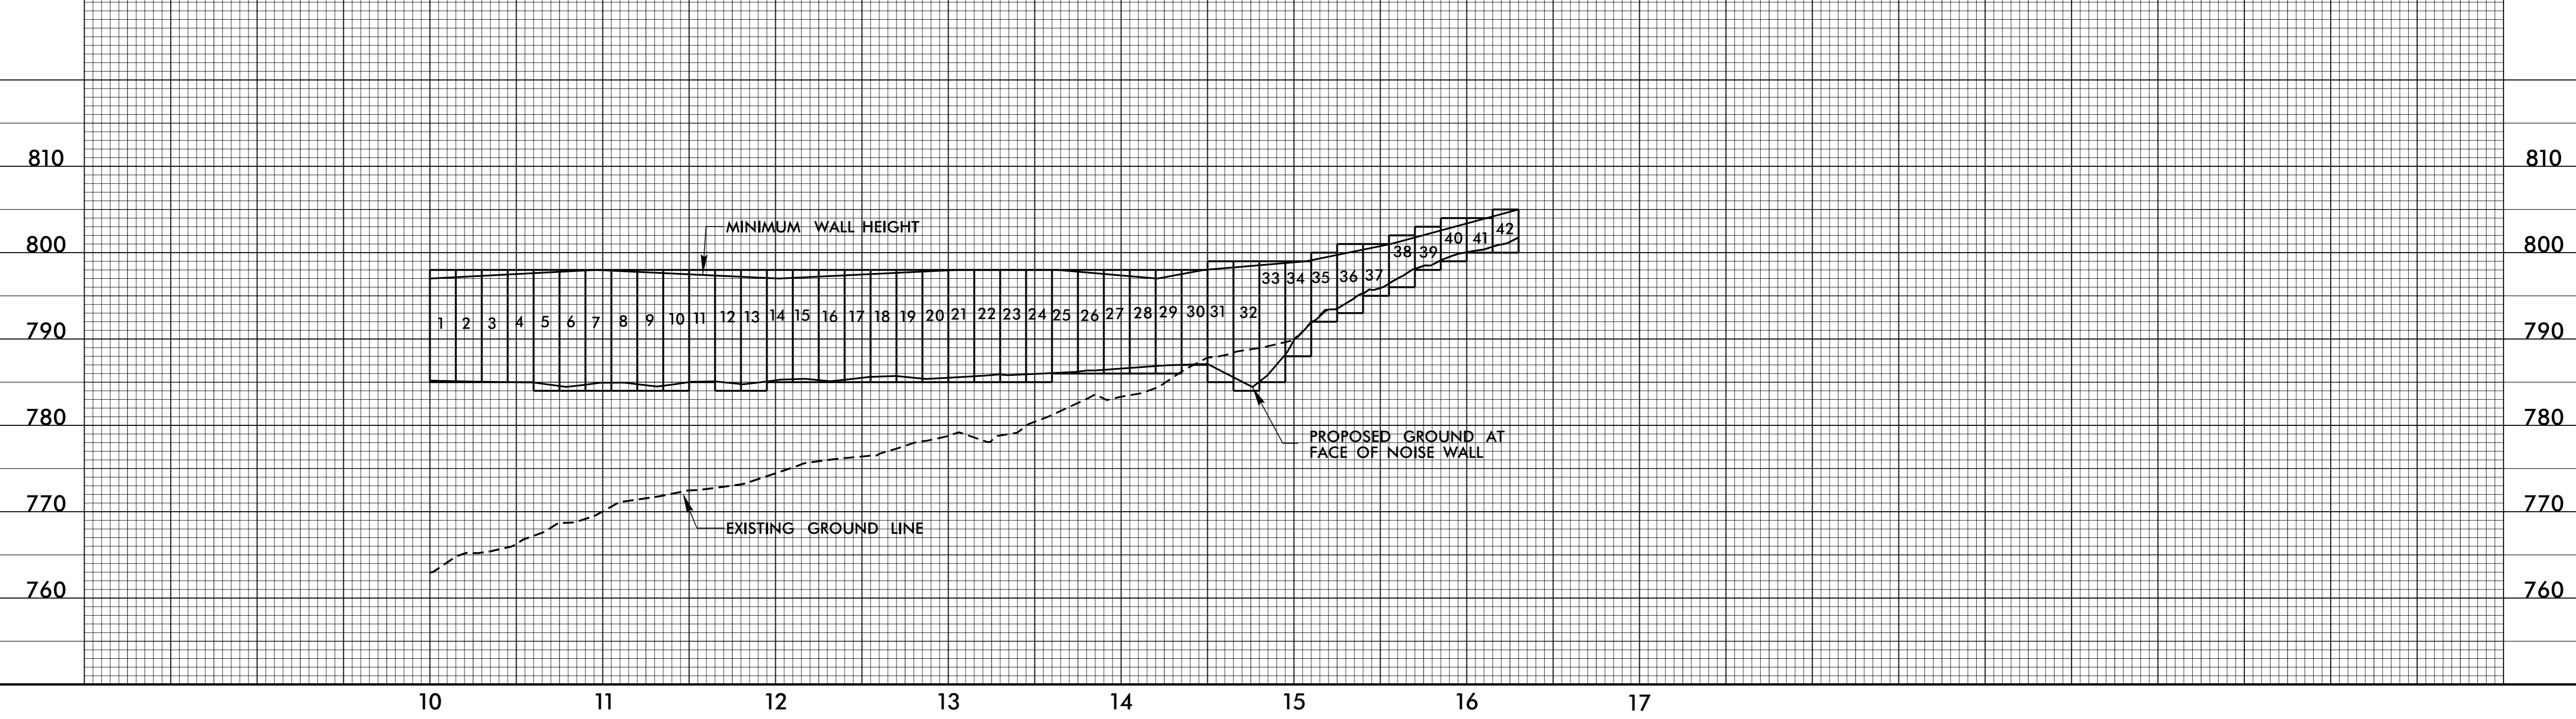

2-MAY-2016 14:47
 C:\Users\jg\Documents\DNRA\Envelopes\U2524D_hes_NW1_pst01.DGN