




# PLAN AND PROFILE OF NOISE WALL 2

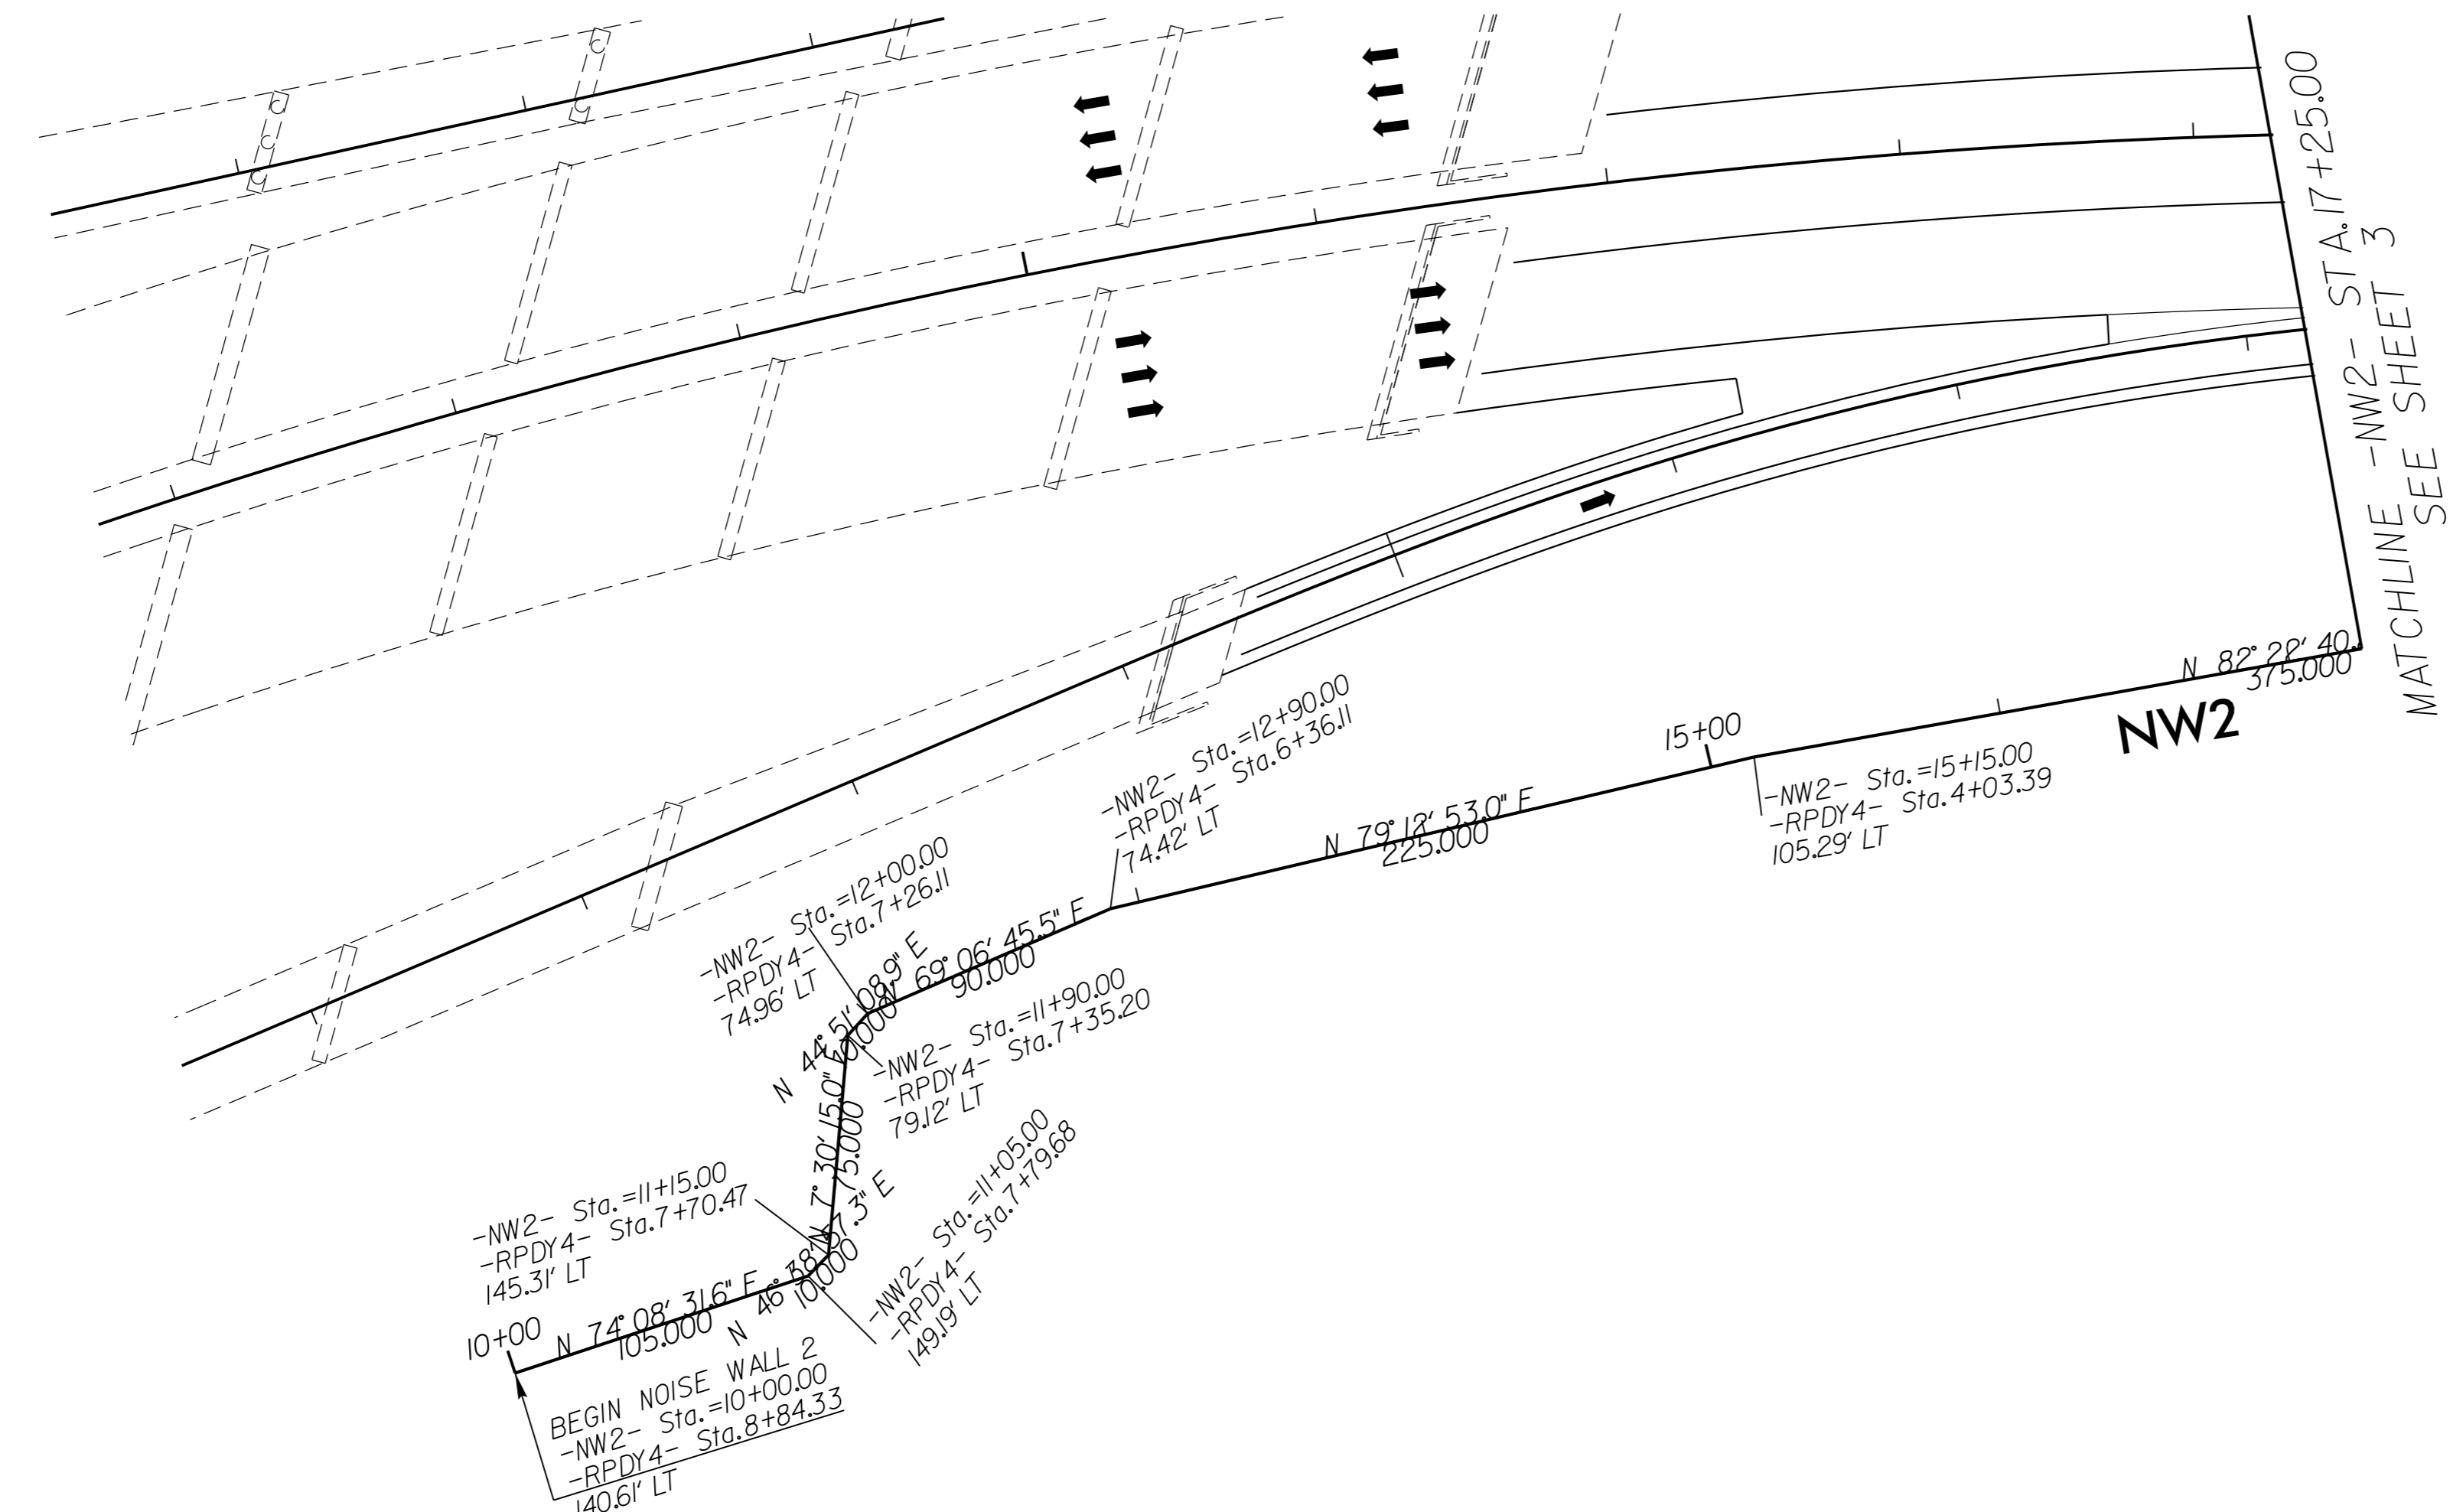

MATCHLINE - NW2 - STA. 17+25.00  
SEE SHEET 3

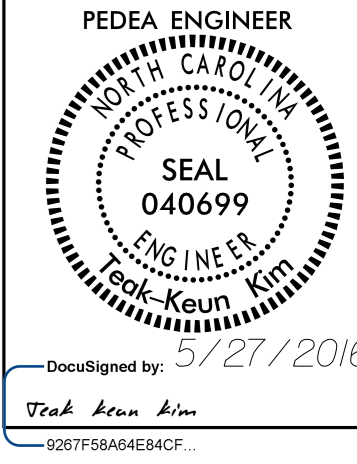

NOISE WALL 2 DESIGN DATA		1	2-3	4	5	6	7	8	9	10-12	13	14	15	16	17-18	19-25	26	27	28	29	30	31	32	33	34	35	36	37	38	39-42	43-44	45-49
TOP ELEVATION		773'	774'	775'	776'	777'	778'	780'	781'	782'	783'	785'	787'	789'	790'	791'	792'	793'	795'	797'	799'	801'	803'	805'	807'	809'	811'	813'	815'	817'	818'	819'
PANEL LENGTH		15'	30'	15'	15'	15'	15'	10'	15'	45'	15'	10'	15'	15'	30'	105'	15'	15'	15'	15'	15'	15'	15'	15'	15'	15'	15'	15'	60'	30'	75'	

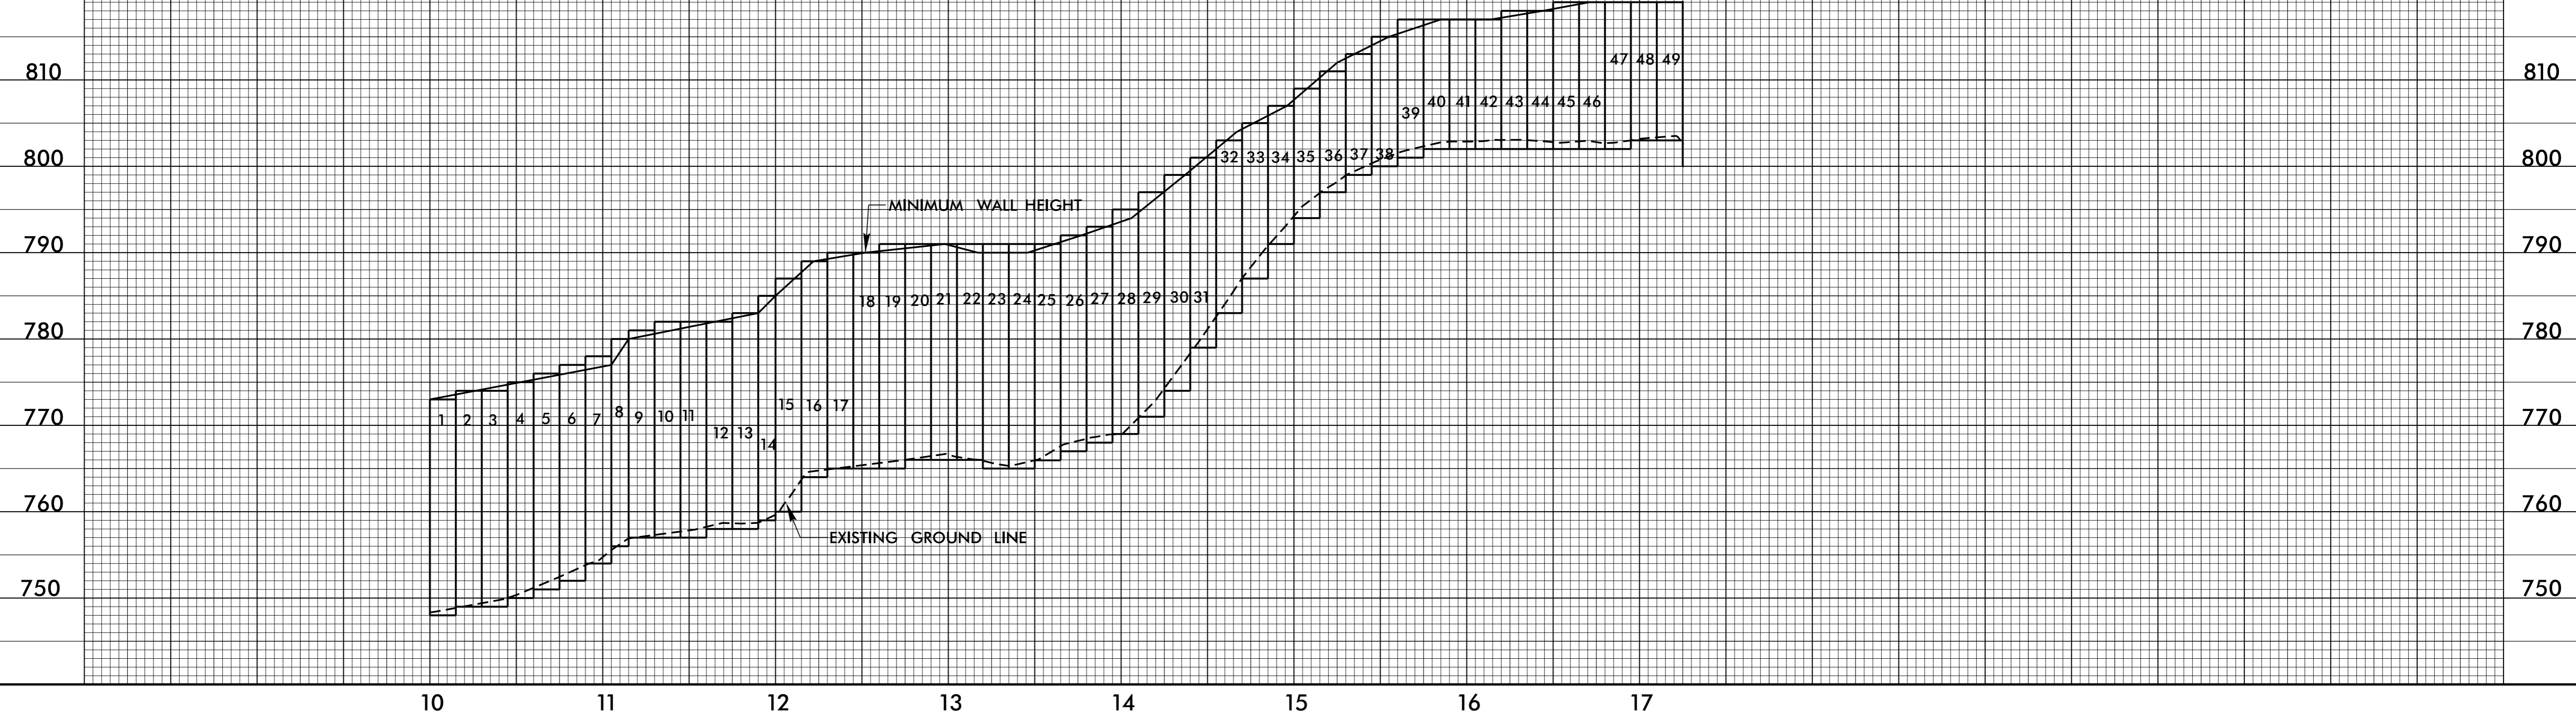

21-MAY-2016 14:46  
 S:\Projects\2524\PEDEA\HEU\_Noise-Air\Documents\DNRA\Envelopes\U2524D\_hes\_NW2\_psh02.DGN  
 31388155.RVT