



# PLAN AND PROFILE OF NOISE WALL 2

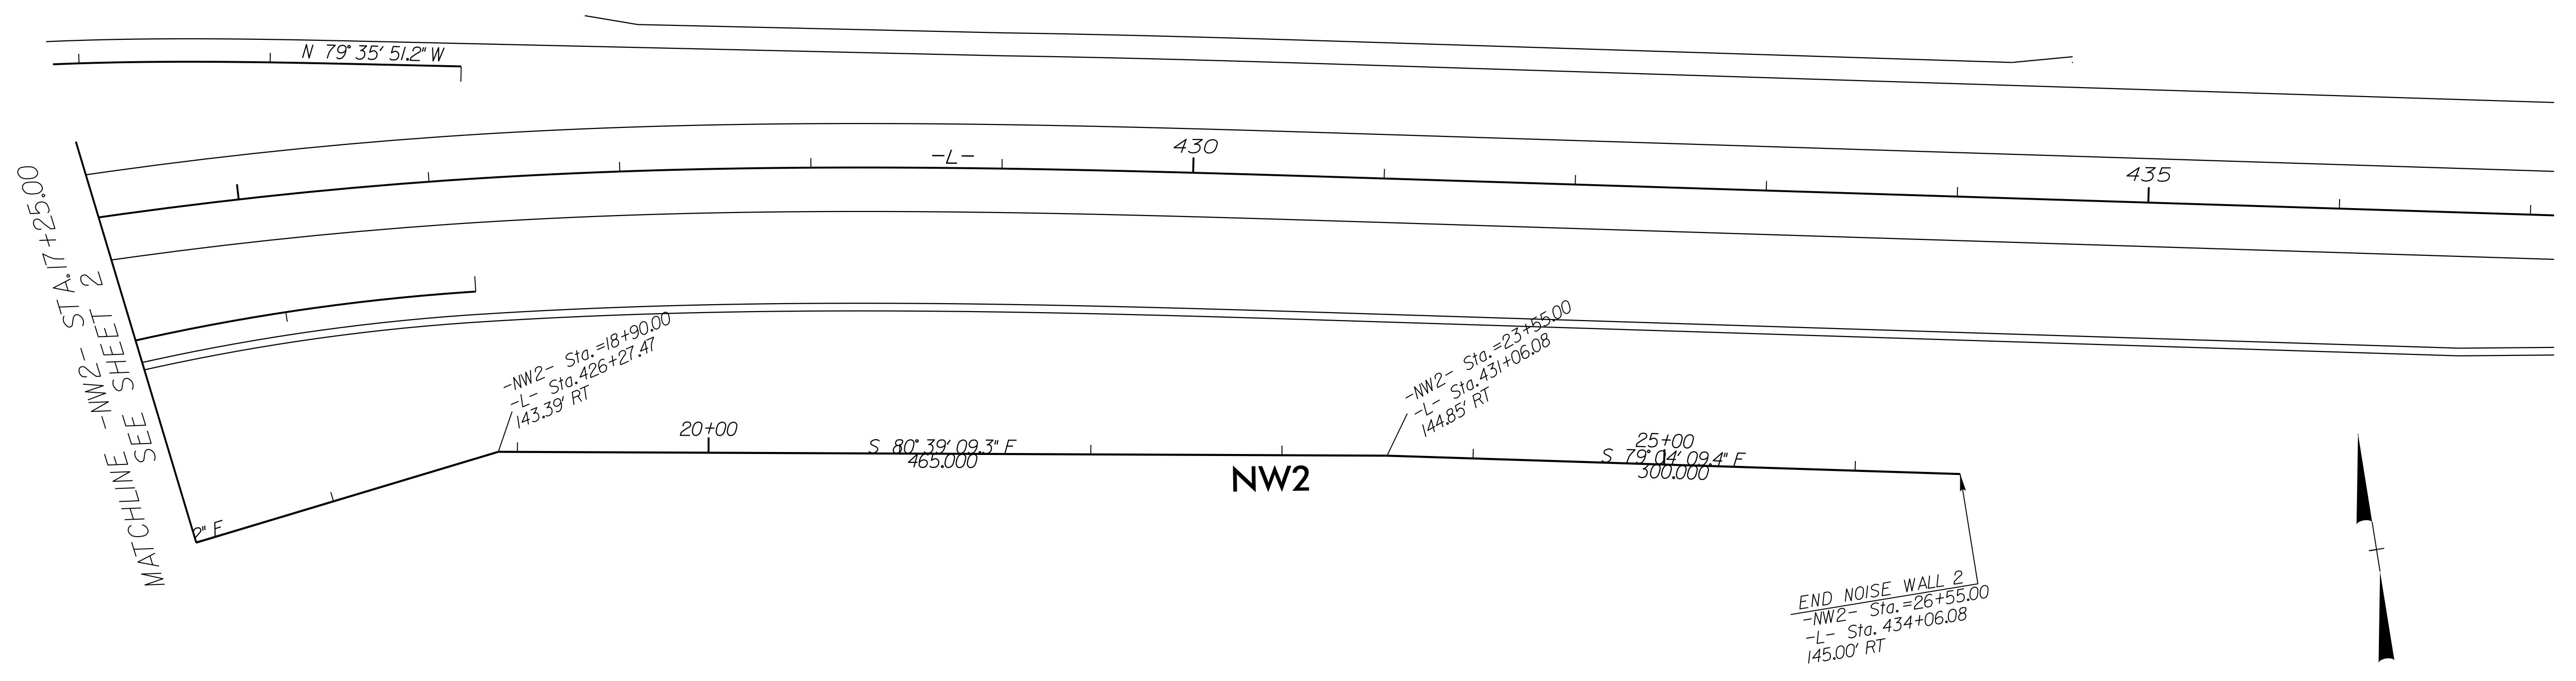

NOISE WALL 2 DESIGN DATA																					
PANEL NUMBER	50	51	52	53	54	55	56	57	58	59	60	61	62	63	64	65	66-68	69-72	73-92	93-95	96-111
TOP ELEVATION	820'	821'	822'	824'	825'	826'	827'	829'	831'	833'	835'	836'	837'	838'	839'	840'	841'	842'	843'	844'	845'
PANEL LENGTH	15'	15'	15'	15'	15'	15'	15'	15'	15'	15'	15'	15'	15'	15'	15'	15'	45'	60'	300'	45'	240'

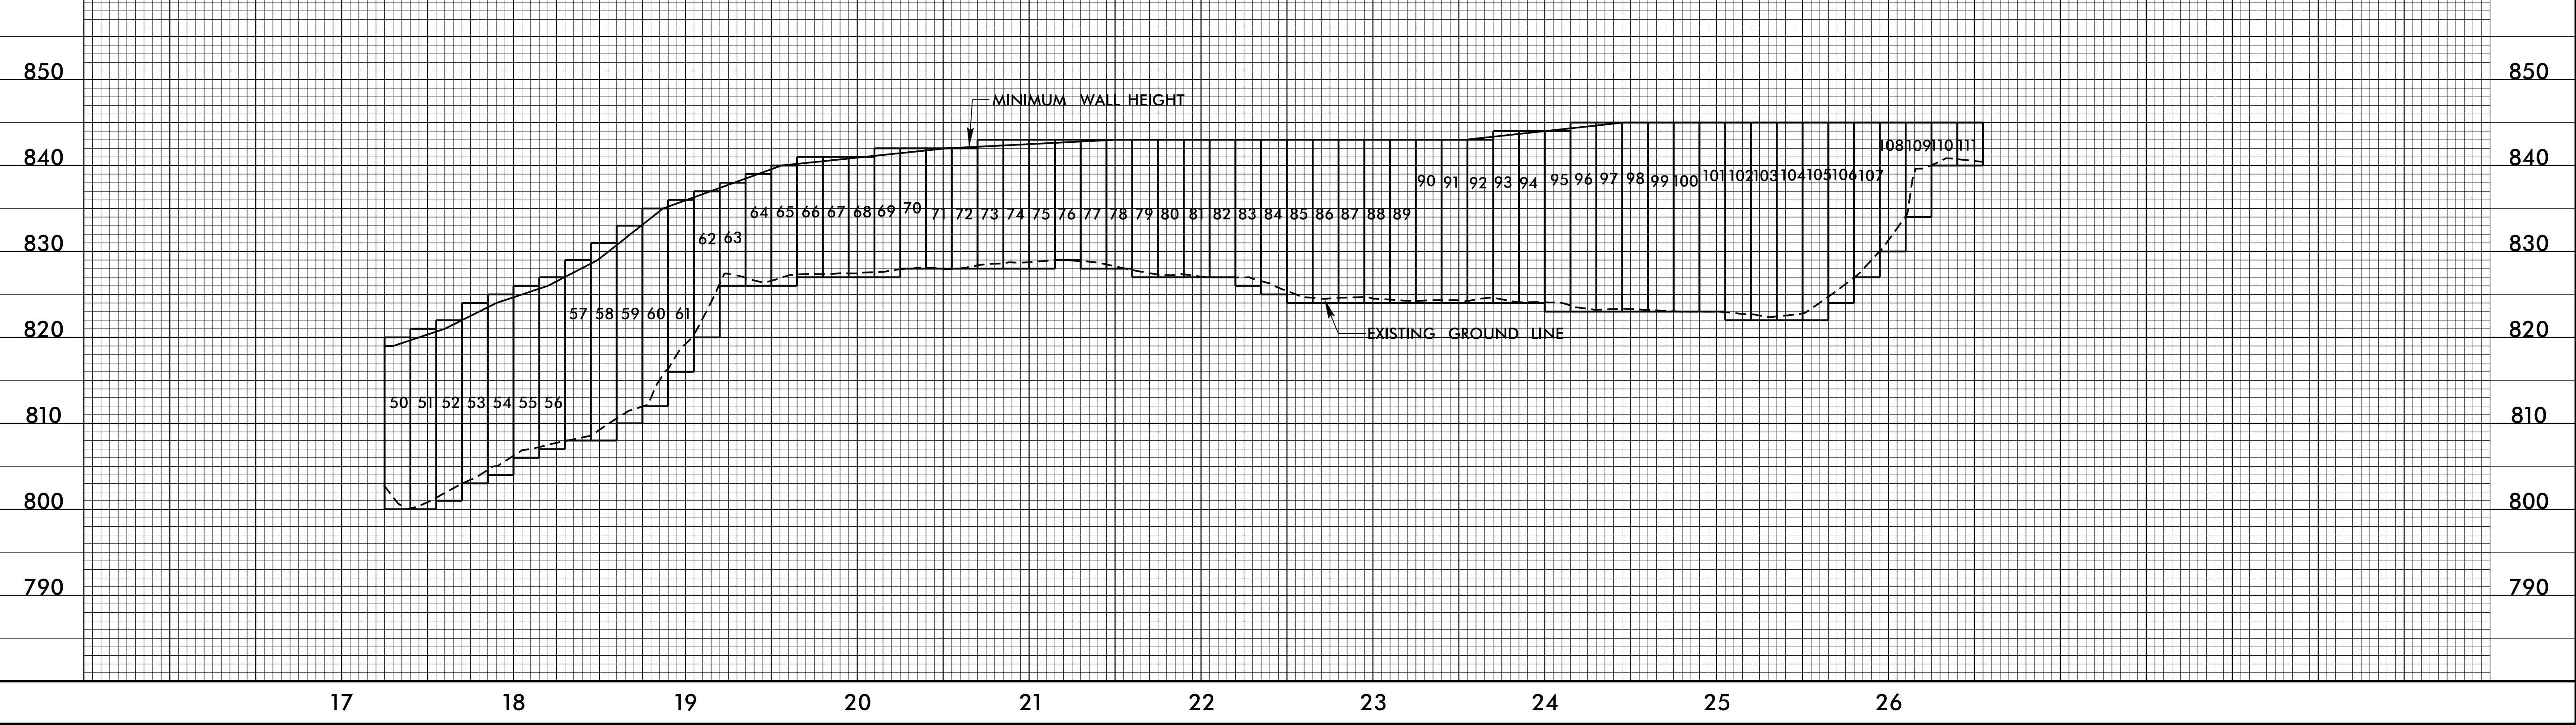

8/6/13  
 21-MAY-2016 14:47  
 3133481156.RVT  
 C:\Users\jg\Documents\DNRA\Envelopes\U2524D\Noise-Air\Documents\DNRA\Envelopes\U2524D\_hes\_NW2\_psh03.DGN