


PLAN AND PROFILE OF NOISE WALL 3

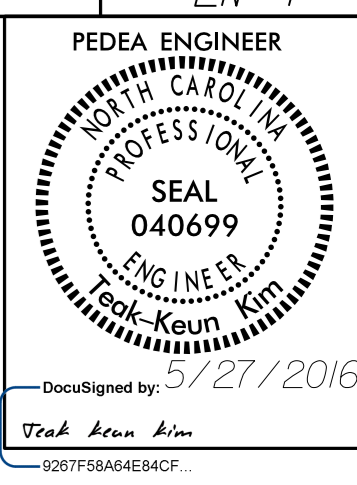


BEGIN NOISE WALL 3
 -NW3- Sta. 10+00.00=
 -L- Sta. 434+58.03
 10+00 75.00' LT


NW3

S 79° 05' 49.7" E
 780.000

15+00

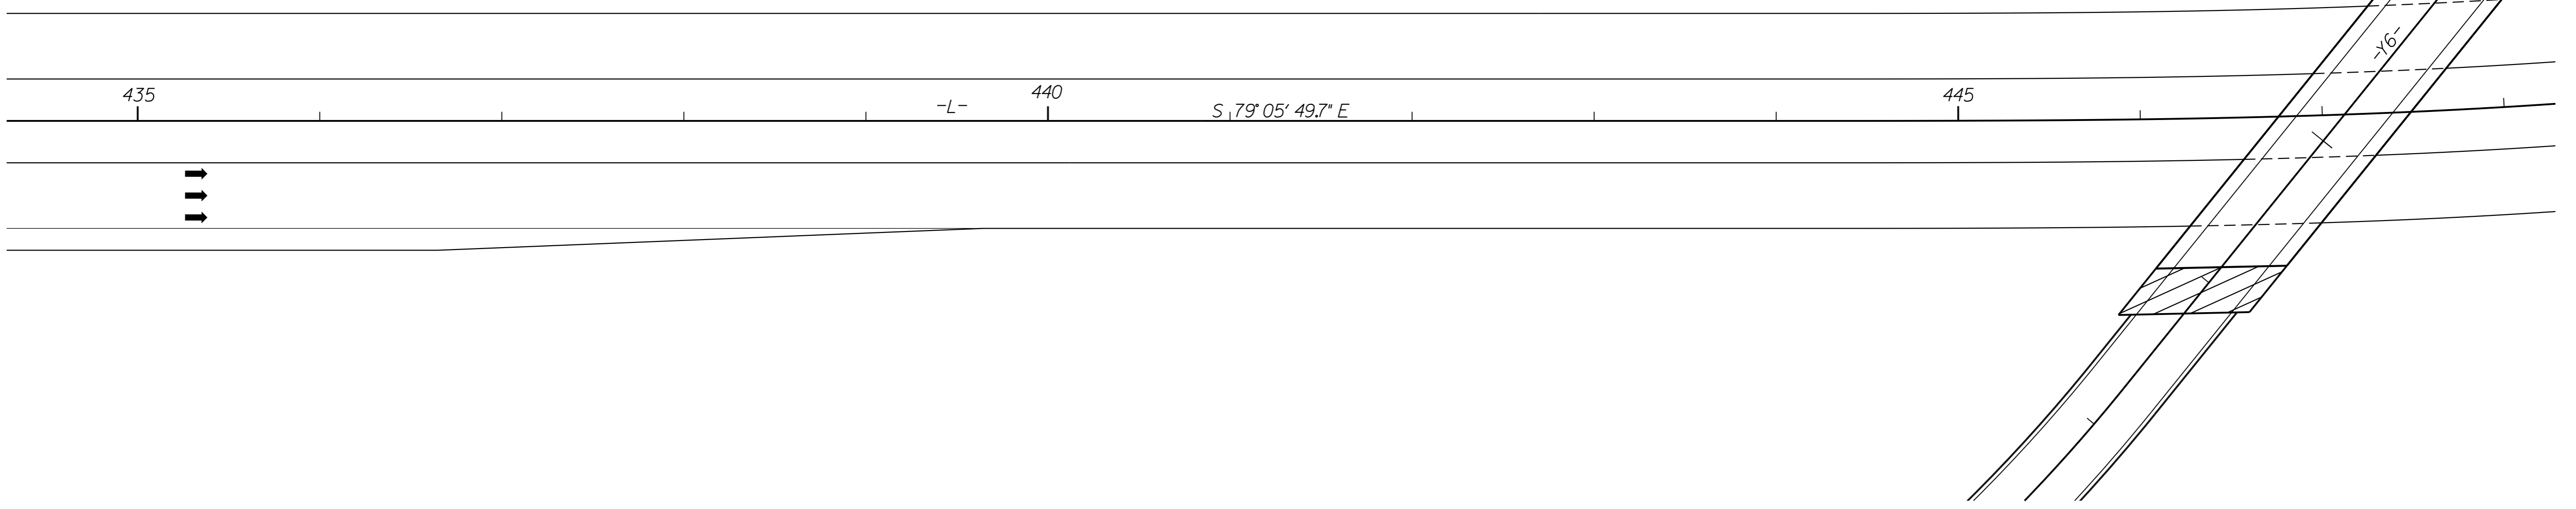

NOISE WALL 3 DESIGN DATA															
PANEL NUMBER	1	2-3	4-5	6-7	8-9	10-12	13-14	15-17	18-19	20-21	22-24	25-27	28-29	30	
TOP ELEVATION	820'	821'	822'	823'	824'	825'	826'	827'	828'	829'	830'	831'	832'	833'	
PANEL LENGTH	15'	30'	30'	30'	30'	45'	30'	45'	30'	30'	45'	45'	30'	15'	
	31-32	33-34	35-36	37-38	39-41	42-43	44-46	47-49	50-51	52-53	54	55-56	57	58-59	
	834'	835'	836'	837'	838'	839'	840'	841'	842'	843'	844'	845'	846'	847'	
	30'	30'	30'	30'	45'	30'	45'	45'	30'	30'	15'	30'	15'	30'	
	60	61	62	63	64	65	66-68	69-70	71-72	73-75	76-77				
	848'	849'	850'	851'	852'	853'	854'	855'	856'	857'	858'				
	15'	15'	15'	15'	15'	15'	45'	30'	30'	45'	30'				

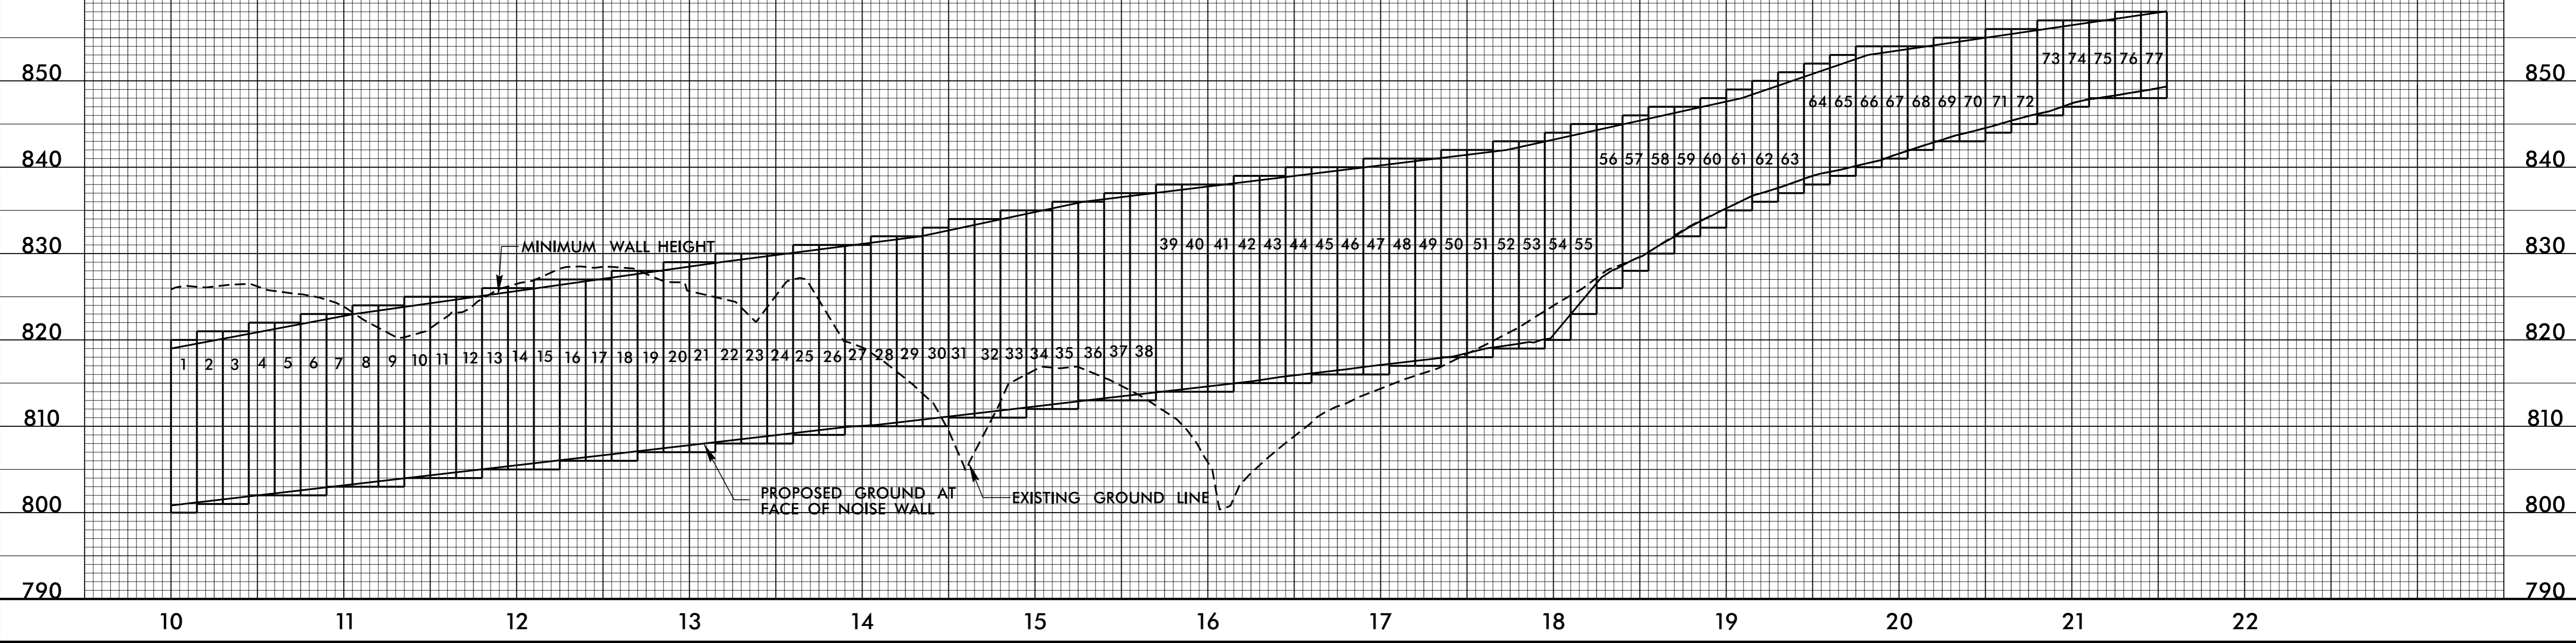

8/6/13
 21-MAY-2016 14:58
 C:\Users\jcs\AppData\Local\Temp\U2524D\PEEA\HEU_Noise_Air\Documents\DNRA\Envelopes\U2524D_hes_NW3_psh04.DGN