

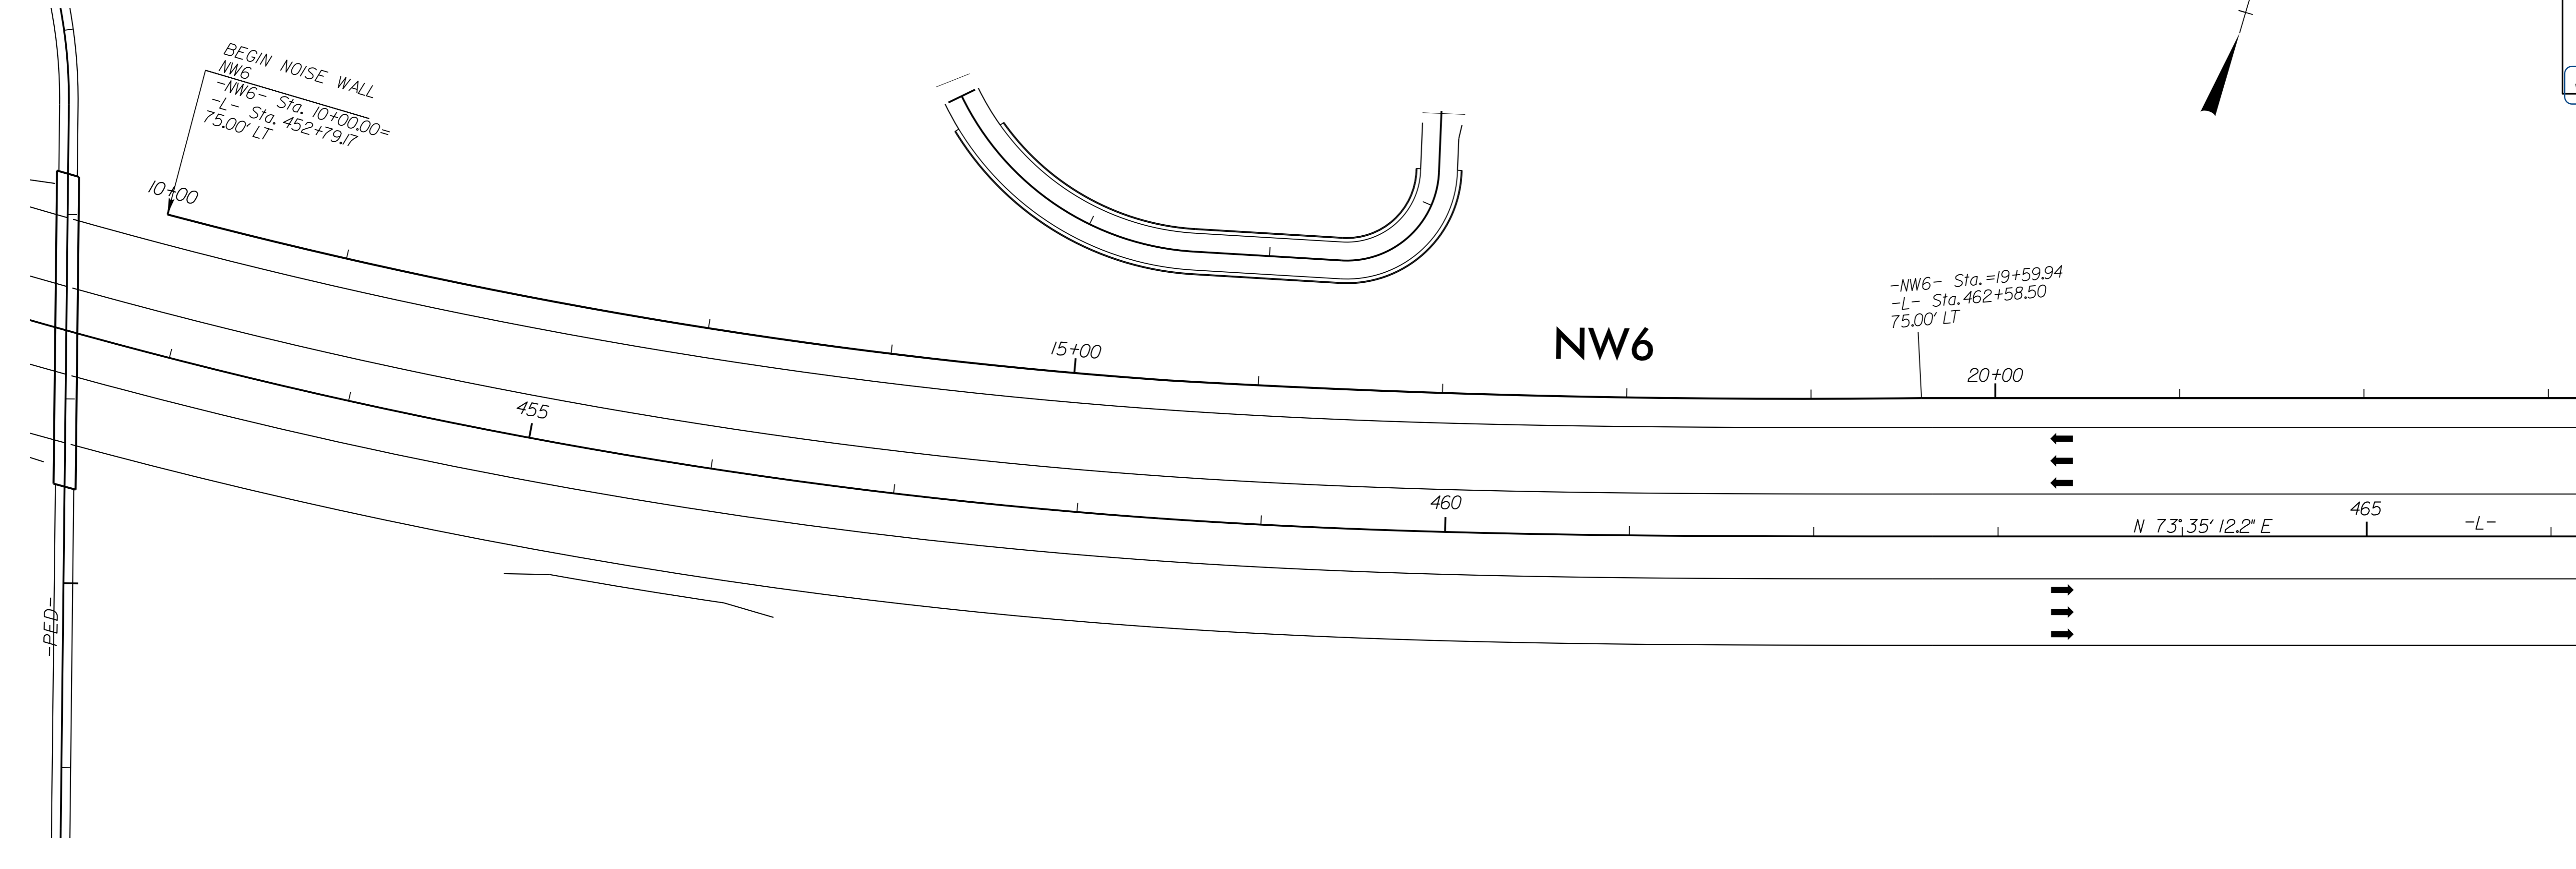


PLAN AND PROFILE OF NOISE WALL 6

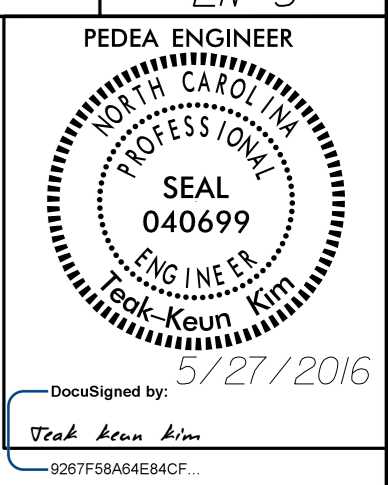

NOISE WALL 6 DESIGN DATA																
PANEL NUMBER	1-30	31-37	38-43	44-49	50-55	56-59	60-62	63-65	66-68	69-71	72-75	76-78	79-81	82-84	85-87	88
TOP ELEVATION	857'	856'	855'	854'	853'	852'	851'	850'	849'	848'	847'	846'	845'	844'	843'	842'
PANEL LENGTH	450'	105'	90'	90'	90'	60'	45'	45'	45'	45'	60'	45'	45'	45'	45'	15'

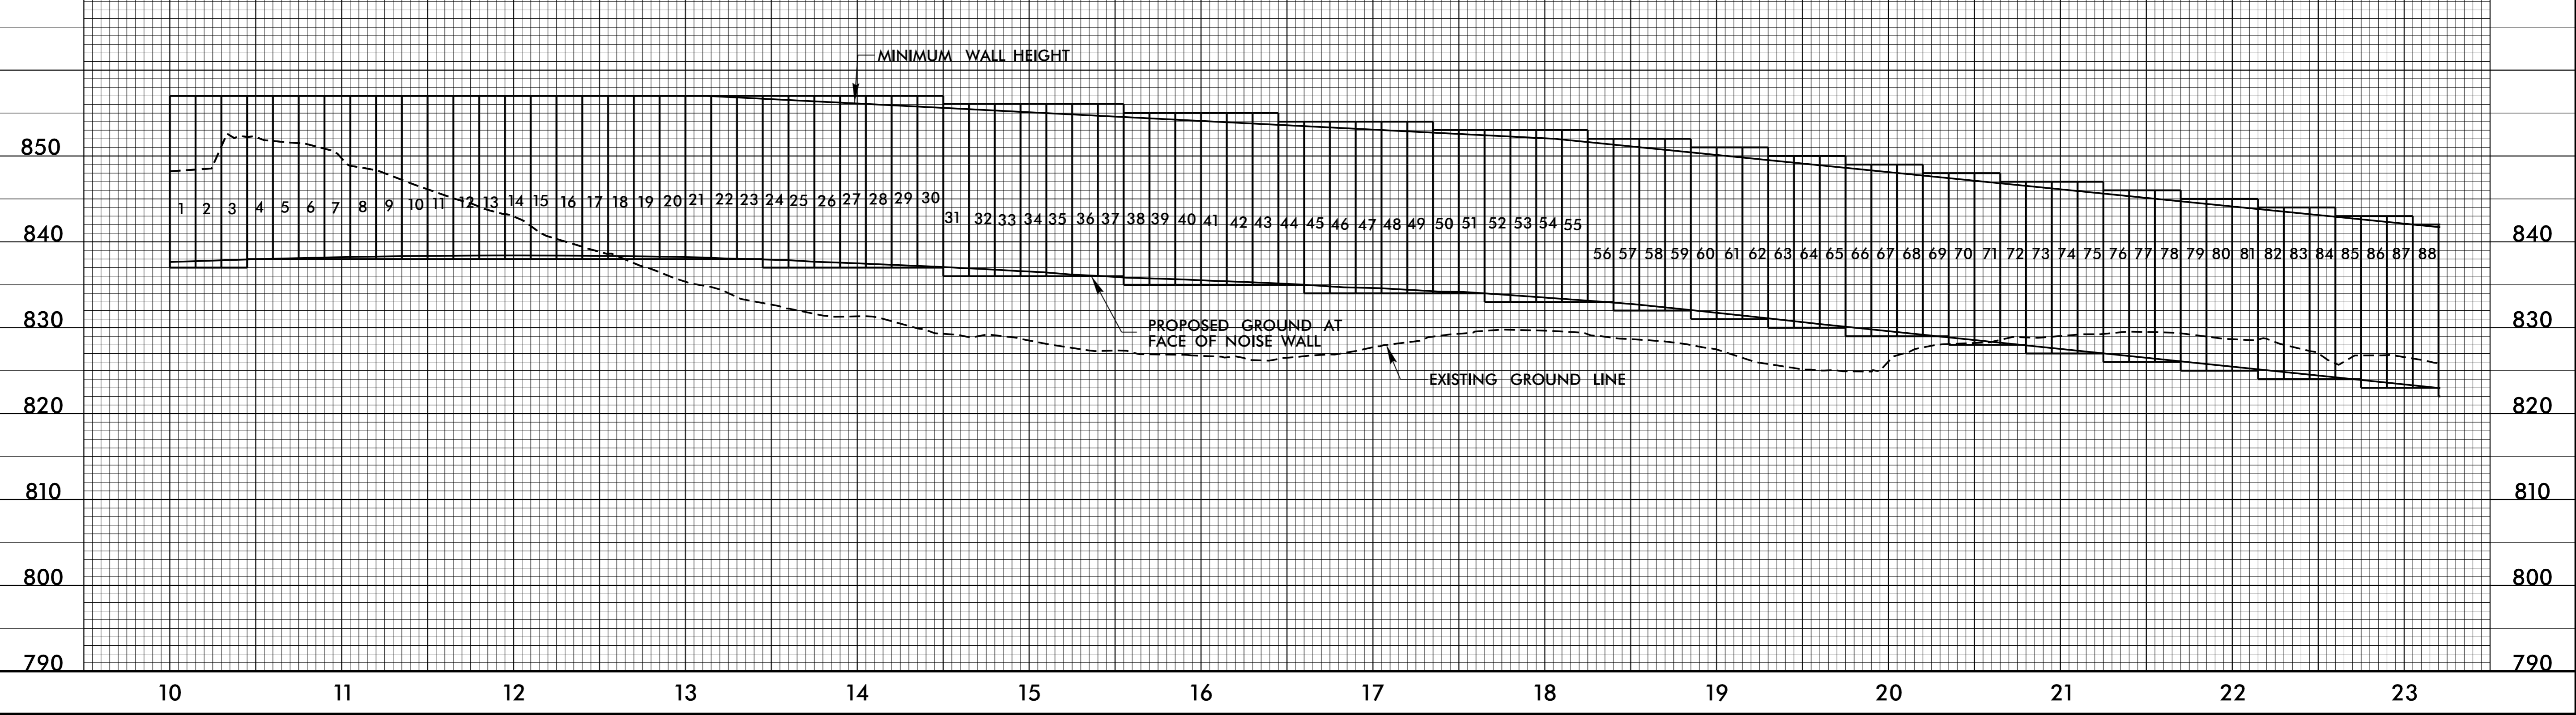

MATCHLINE - NW4 - STA. 23+20.00
SEE SHEET 6

8/6/13

P:\MAY_2016_14\49\U2524D\PEDEA\HEU_Noise-Air\Documents\DNRA\Envelopes\U2524D_hes_NW6_psh05.DGN