



PLAN AND PROFILE OF NOISE WALL 6

MATCHLINE -NW6- STA. 23+20.00
SEE SHEET 5

MATCHLINE -NW6- STA. 36+25.00
SEE SHEET 7

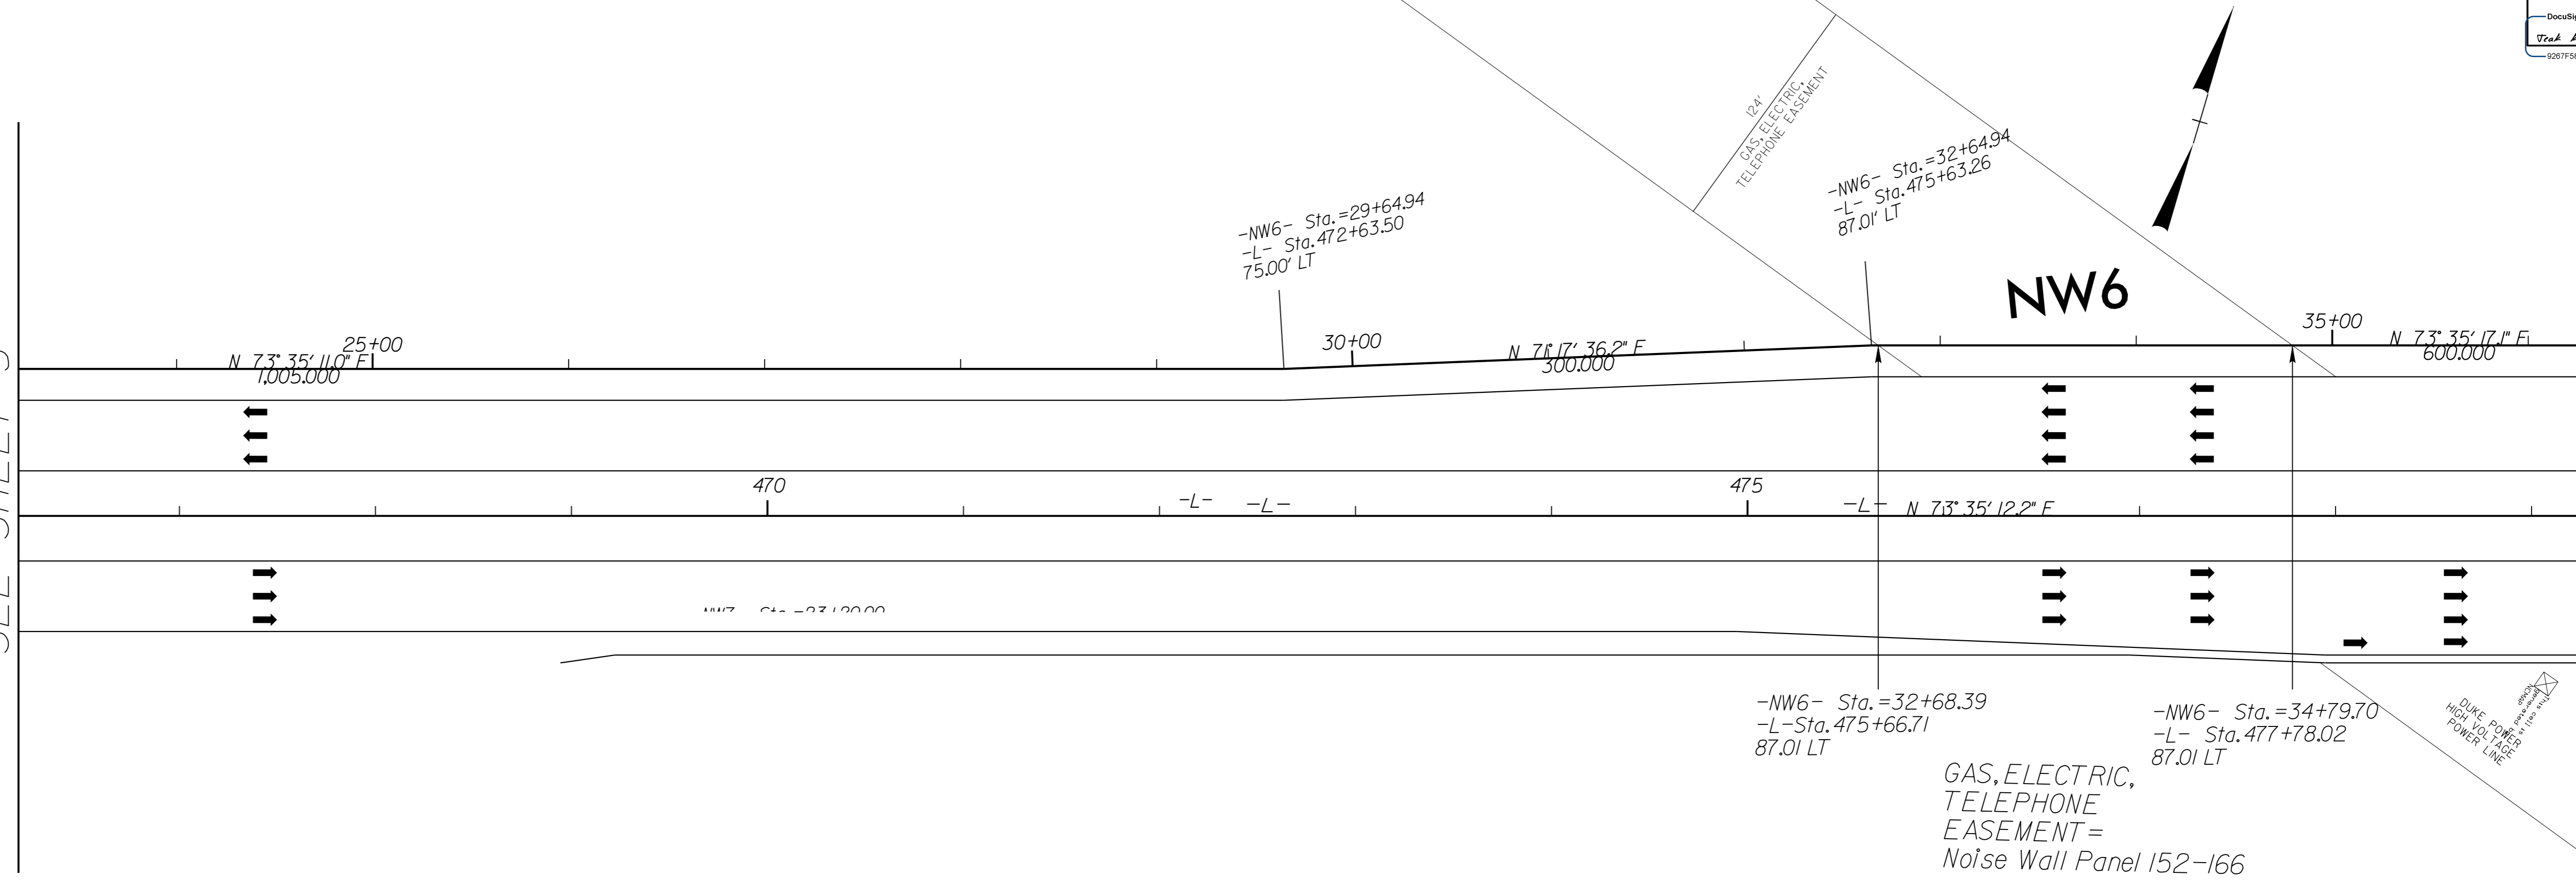

NOISE WALL 6 DESIGN DATA																
860	PANEL NUMBER	89-91	92-94	95-96	97-98	99-101	102-104	105-107	108-111	112-114	115-117	118-120	121-124	125-127	128-131	860
	TOP ELEVATION	842'	841'	840'	839'	838'	837'	836'	835'	834'	833'	832'	831'	830'	829'	
	PANEL LENGTH	45'	45'	30'	30'	45'	45'	45'	60'	45'	45'	45'	60'	45'	60'	
850		132-134	135-137	138-141	142-144	145-147	148-150	151-153	154-157	158-160	161-163	164-166	167-170	171-173	174-175	850
		828'	827'	826'	825'	824'	823'	822'	821'	820'	819'	818'	817'	816'	815'	
		45'	45'	60'	45'	45'	45'	45'	60'	45'	45'	45'	60'	45'	30'	

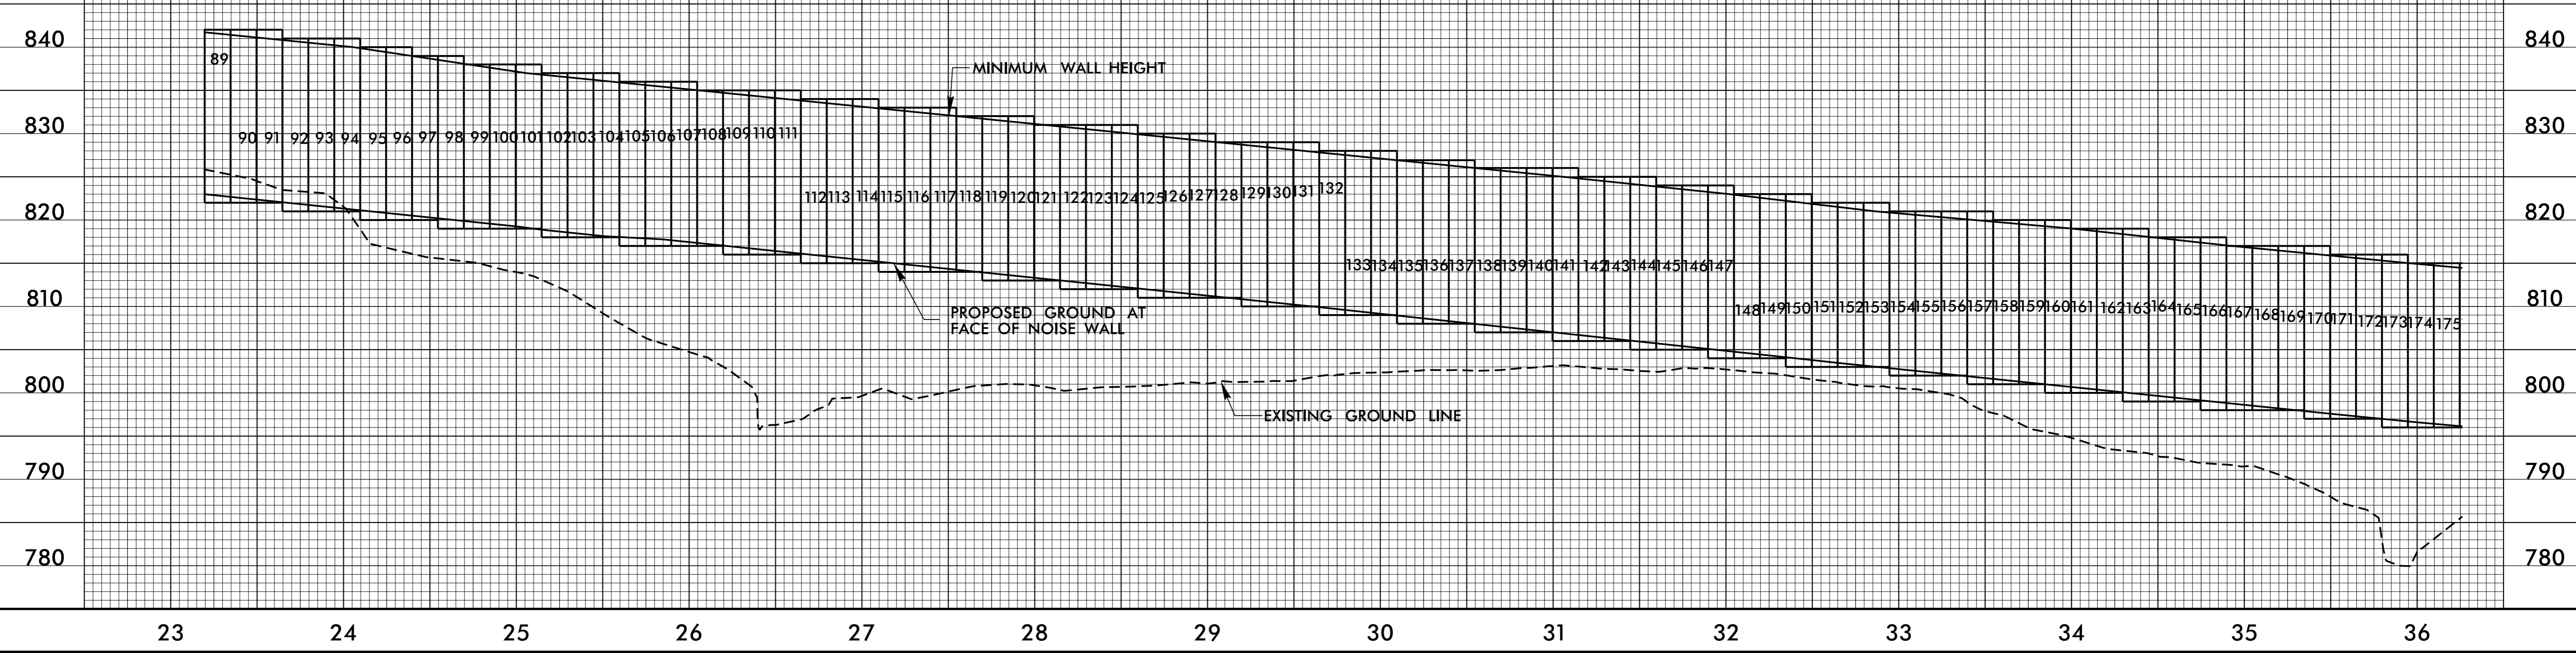

8/6/13
8/1/2016 14:49
C:\Users\peeda\Documents\DNRA\Envelopes\U2524D_hes_NW6_psh06.DGN