



# PLAN AND PROFILE OF NOISE WALL 6

MATCHLINE -NW6- STA. 36+25.00  
SEE SHEET 6

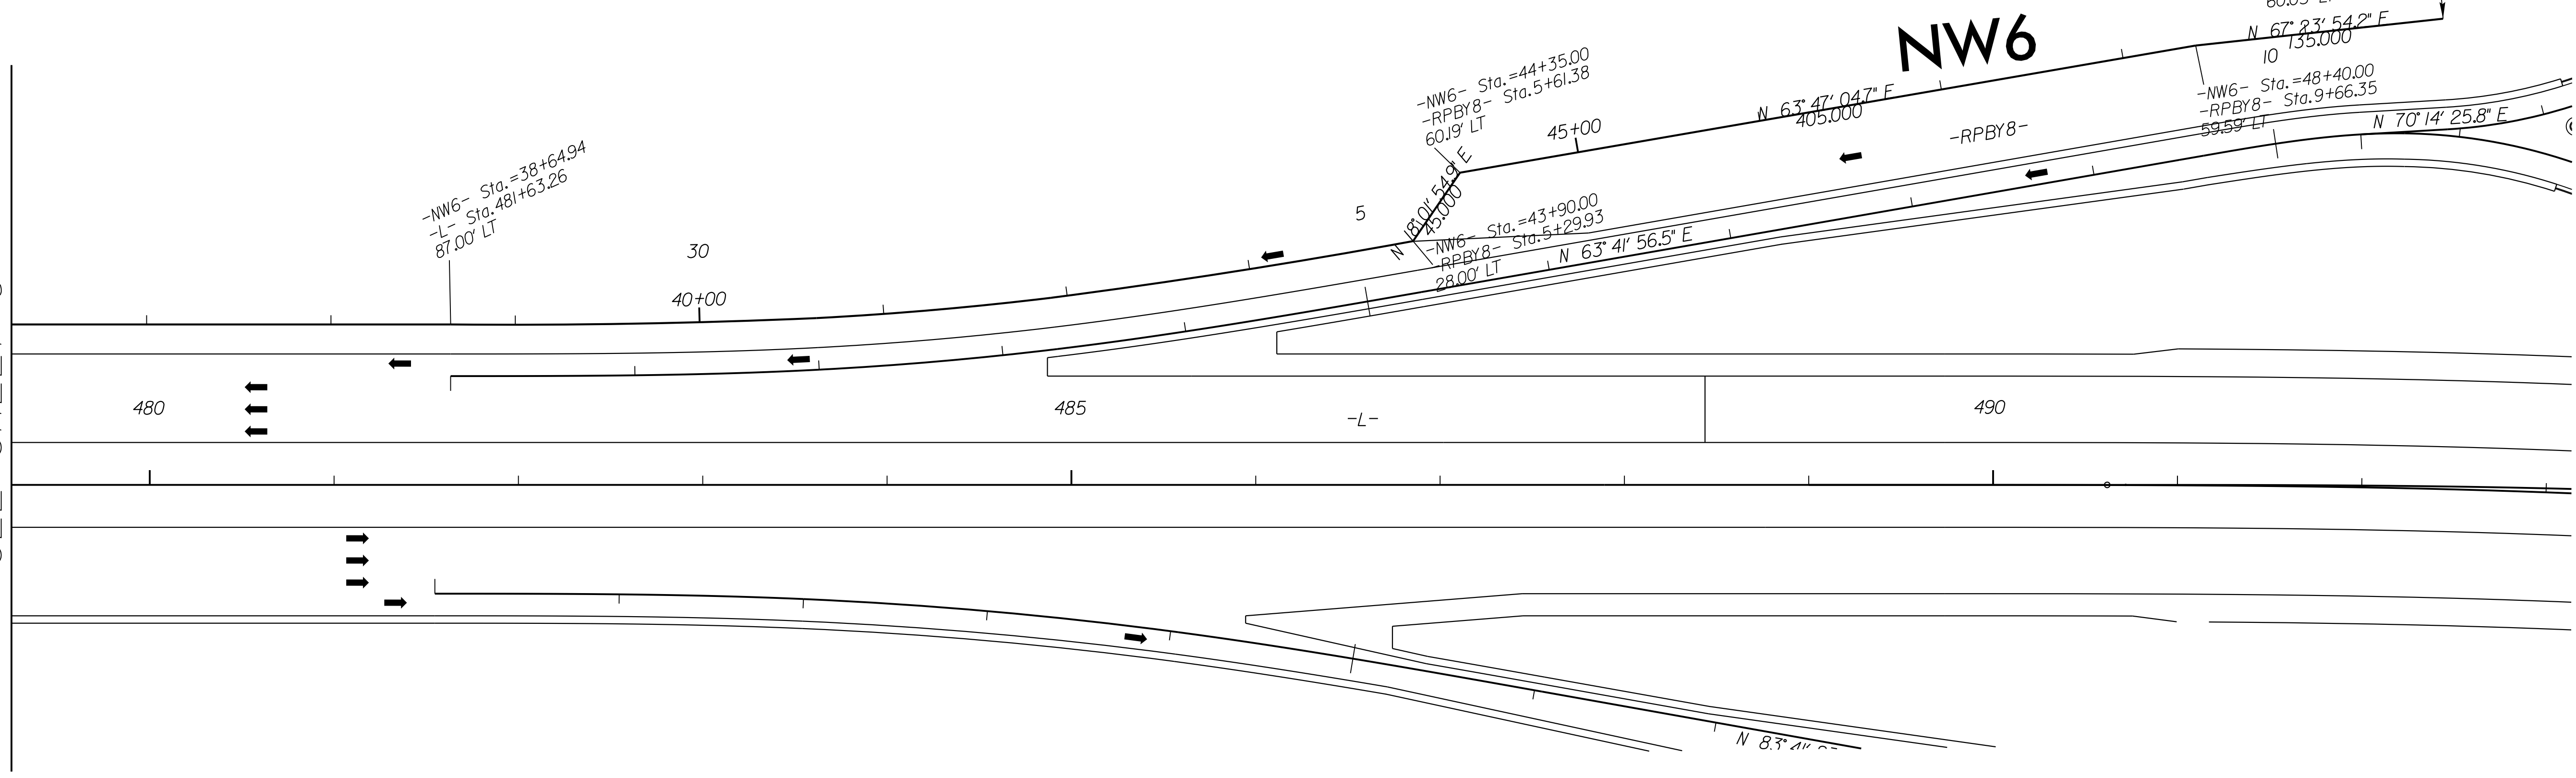

NOISE WALL 6 DESIGN DATA															
PANEL NUMBER	176-177	178-181	182-243	224	245	246-248	249-252	253-255	256-257	258-259	260-261	262	263	264	265
TOP ELEVATION	815'	814'	813'	812'	811'	810'	809'	808'	807'	806'	805'	804'	803'	802'	801'
PANEL LENGTH	30'	60'	930'	15'	15'	45'	60'	45'	30'	30'	30'	15'	15'	15'	15'

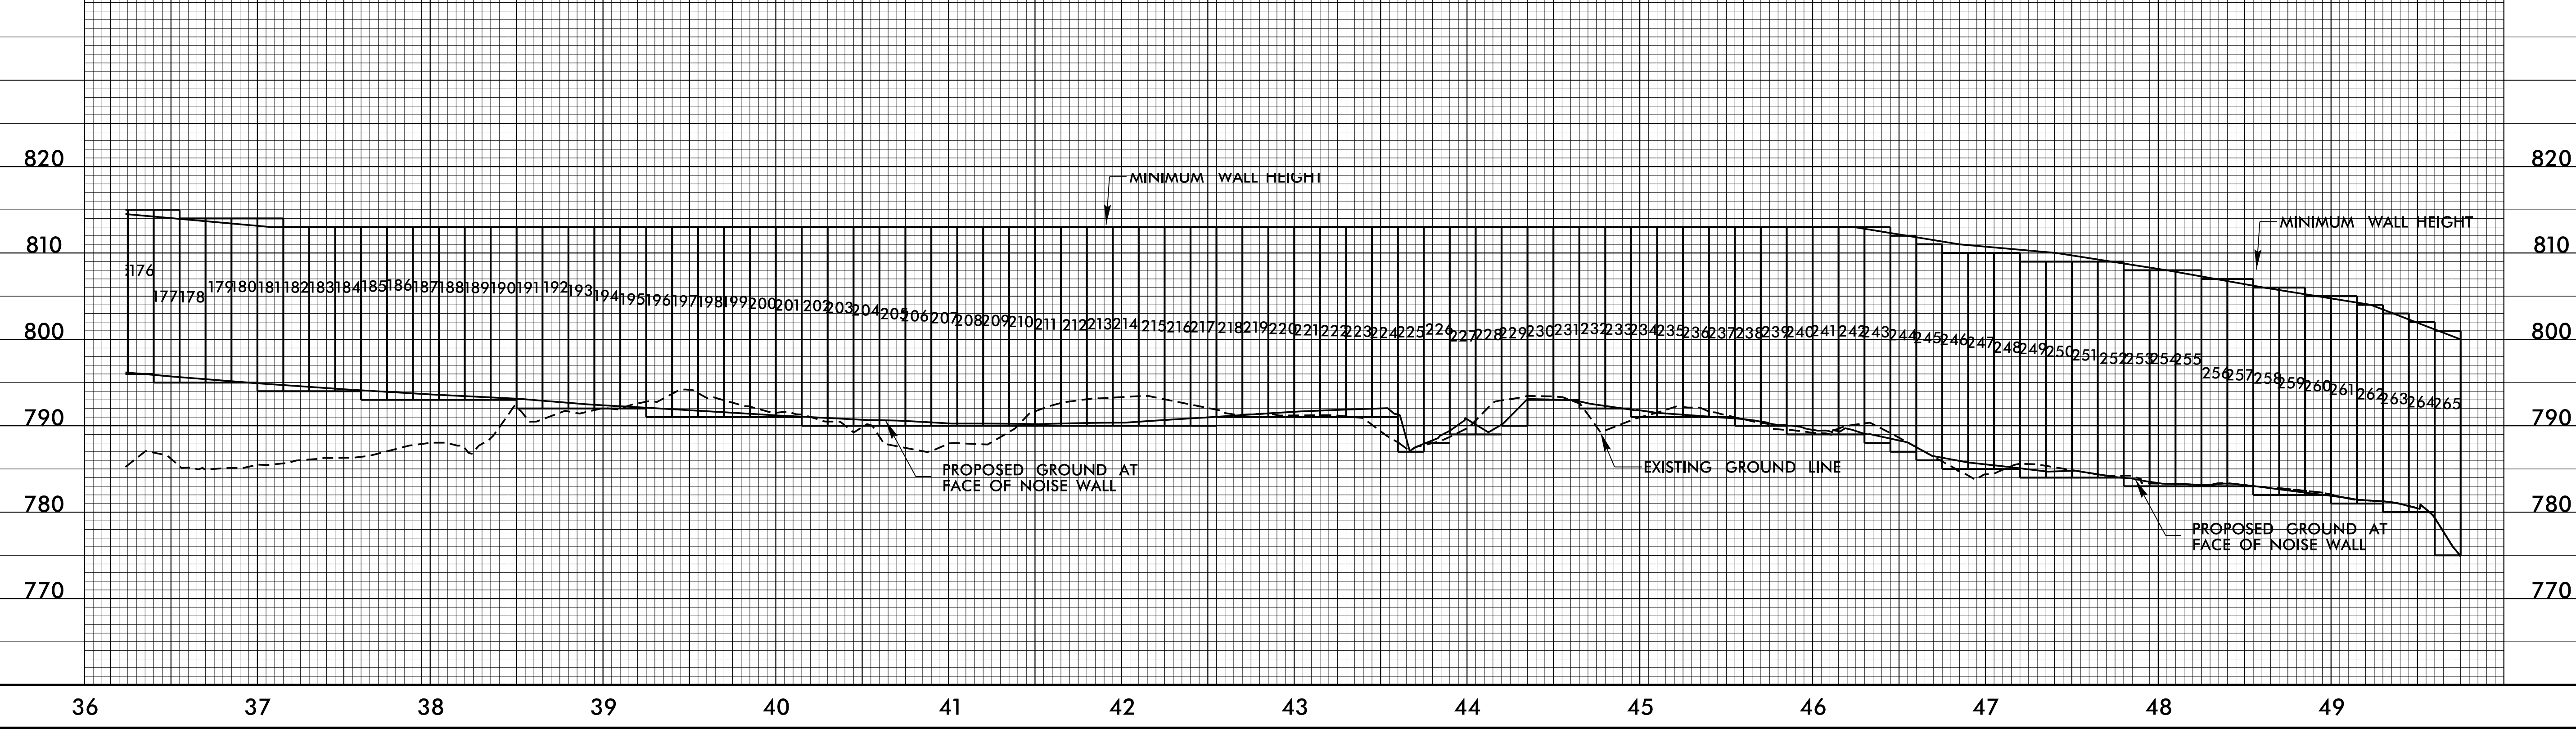

8/6/13  
P:\JUN2016\_09\31\U2524D\PEDEA\HEU\_Noise-Air\Documents\DNRA\Envelopes\U2524D\_hes\_NW6\_psh07.DGN