

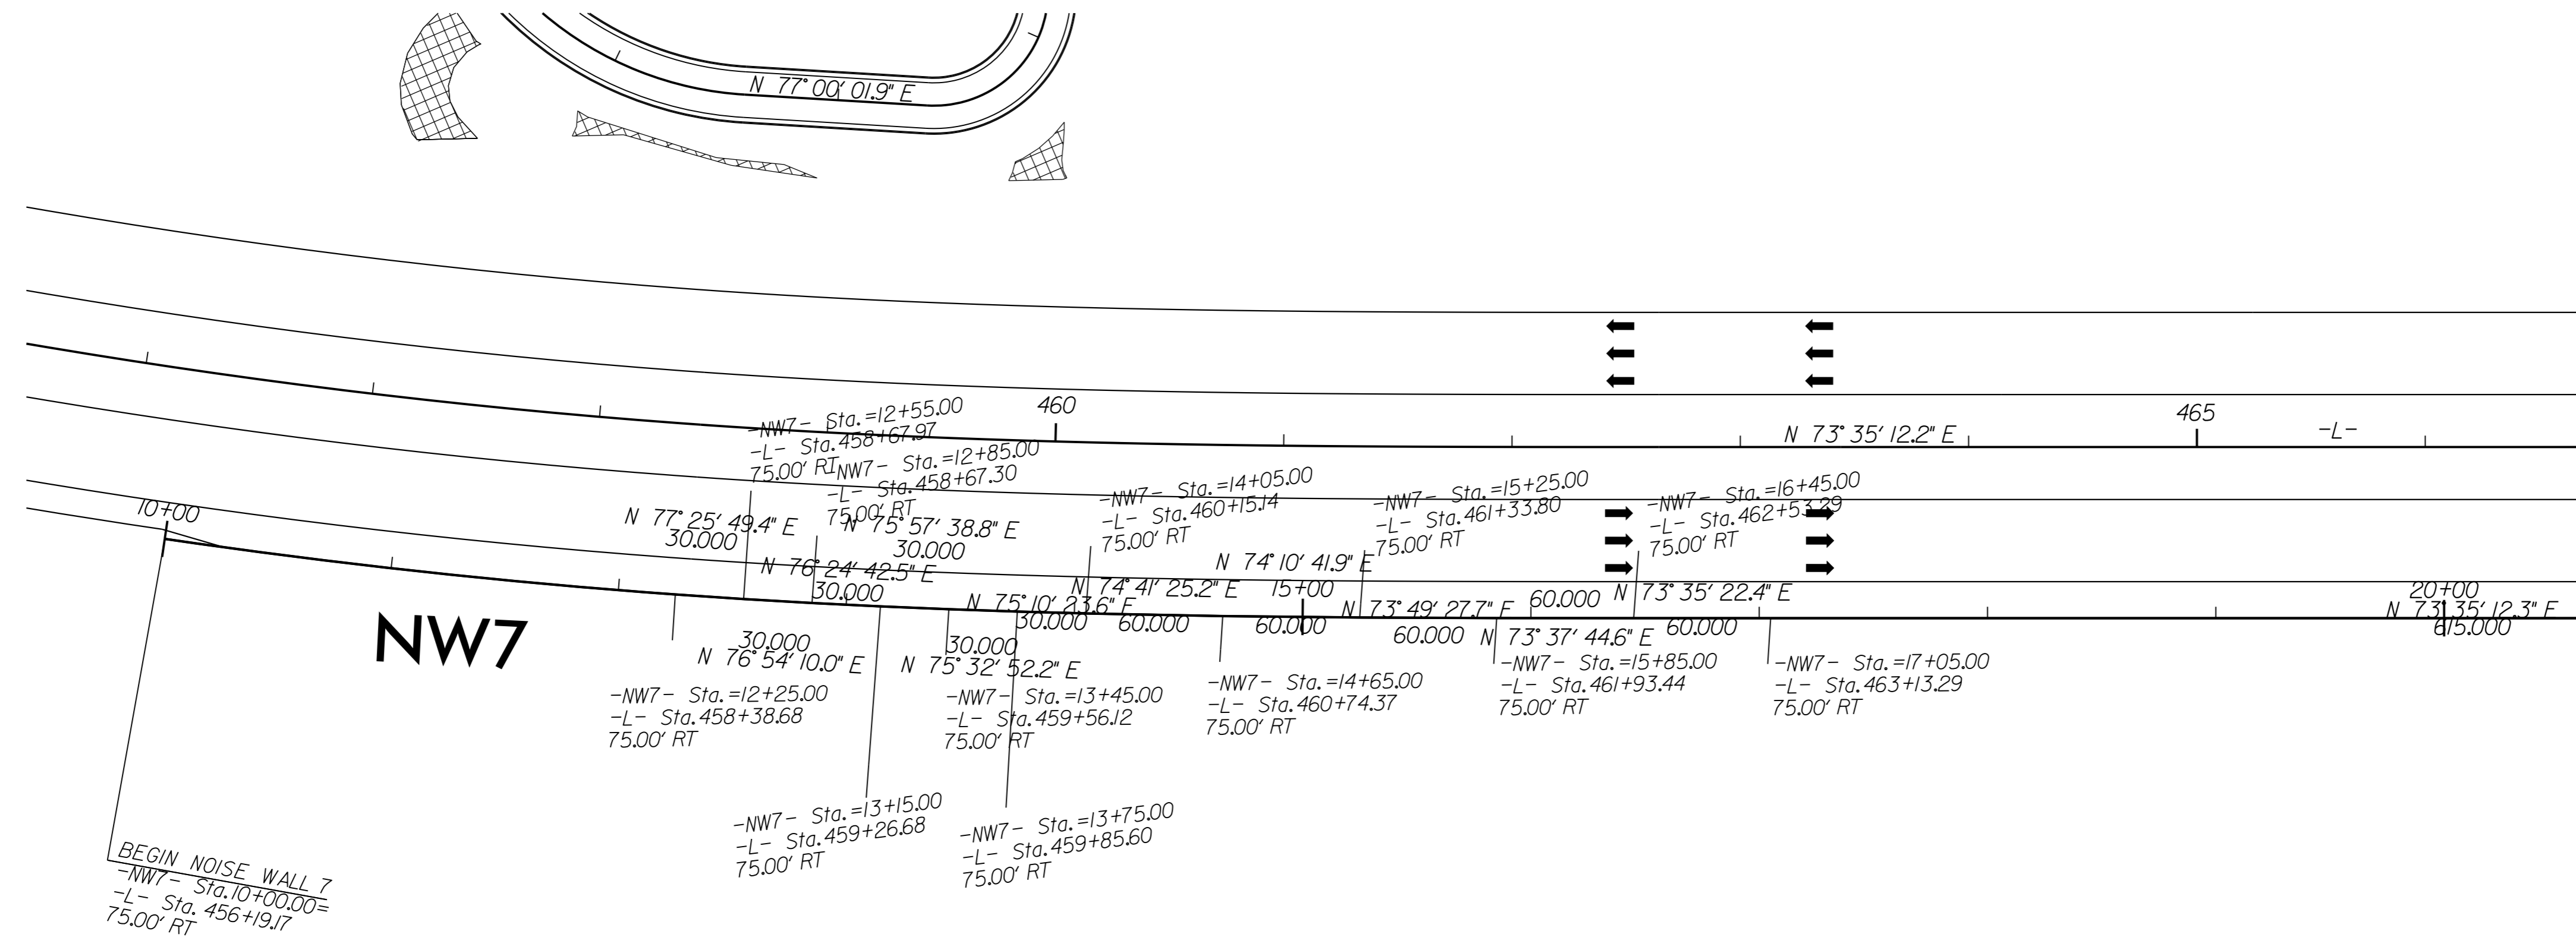


PLAN AND PROFILE OF NOISE WALL 7

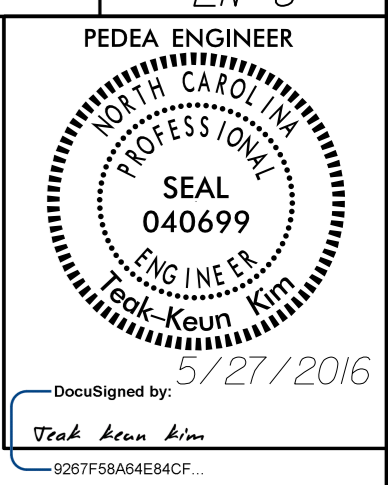

NOISE WALL 7 DESIGN DATA																		
PANEL NUMBER	1-8	9-15	16-21	22-27	28-33	34-37	38-40	41-43	44-46	47-49	50-53	54-56	57-59	60-62	63-65	66-69	70-72	73-85
TOP ELEVATION	857'	856'	855'	854'	853'	852'	851'	850'	849'	848'	847'	846'	845'	844'	843'	842'	841'	840'
PANEL LENGTH	120	105'	90'	90'	90'	60'	45'	45'	45'	45'	60'	45'	45'	45'	45'	60'	45'	195'

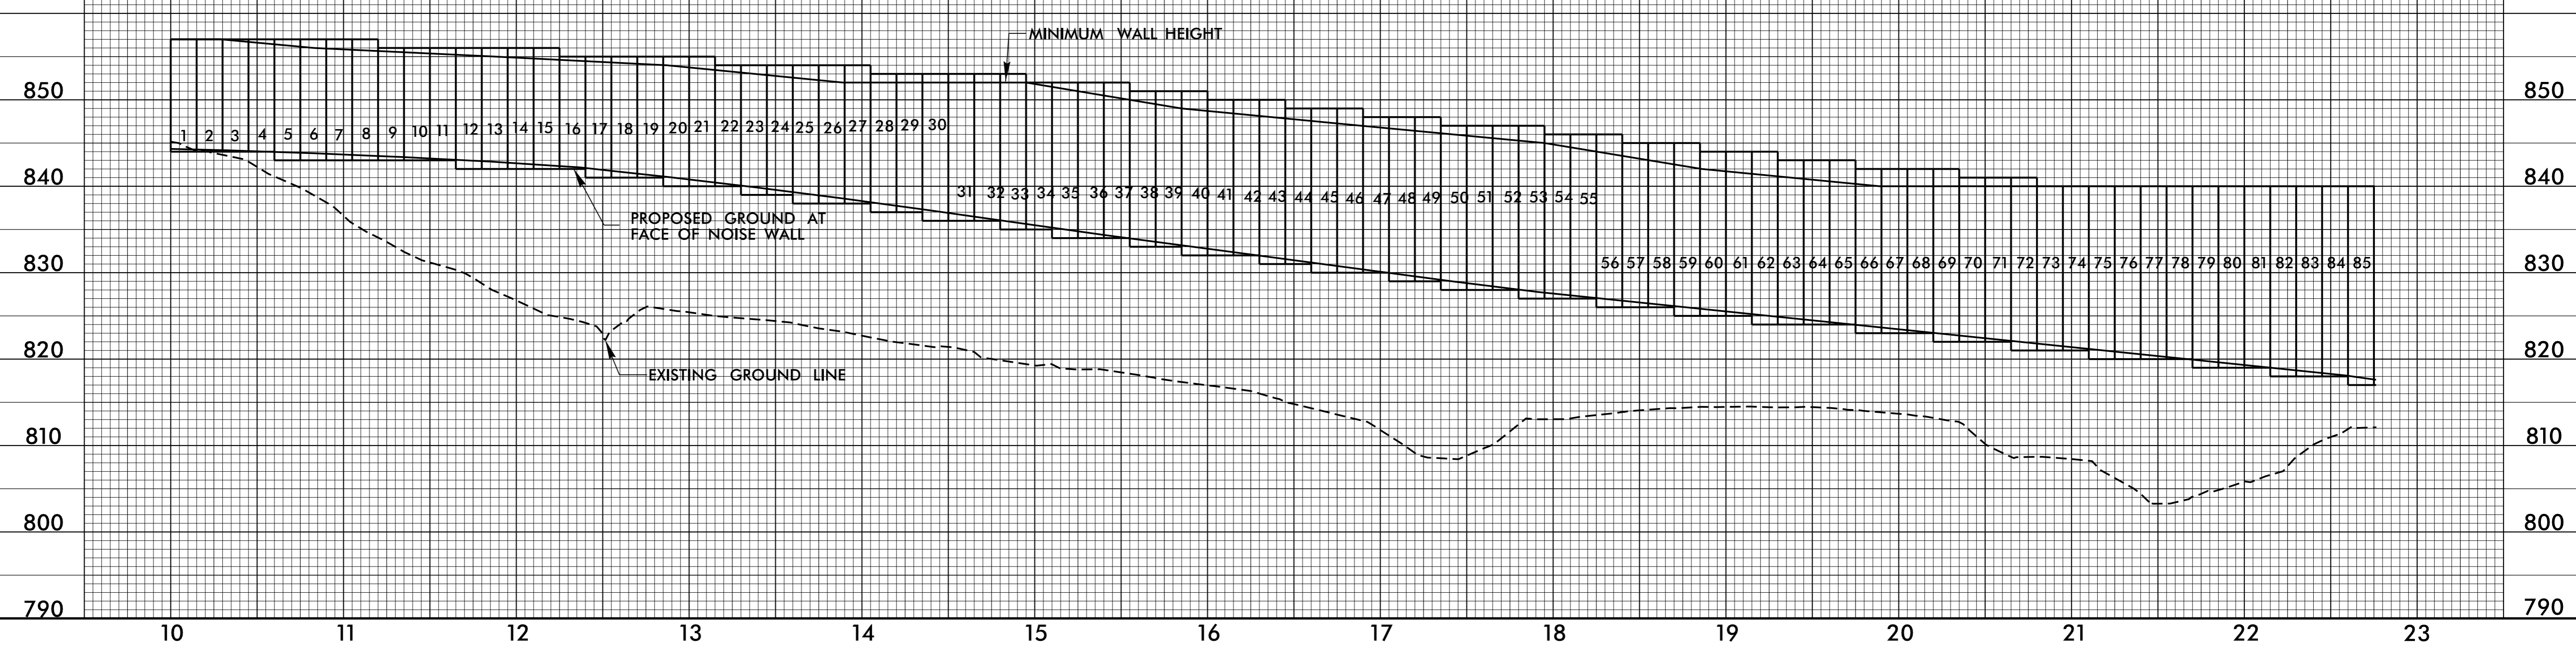

MATCHLINE -NW7-STA.22+75.00
SEE SHEET 9

8/6/13

P:\MAY_2016_1451\UN\2524D\PEEA\HEU_Noise-Air\Documents\DNRA\Envelopes\U2524D_hes_NW7_psh08.DGN
3:38:51 PM 5/27/2016