



PLAN AND PROFILE OF NOISE WALL 7

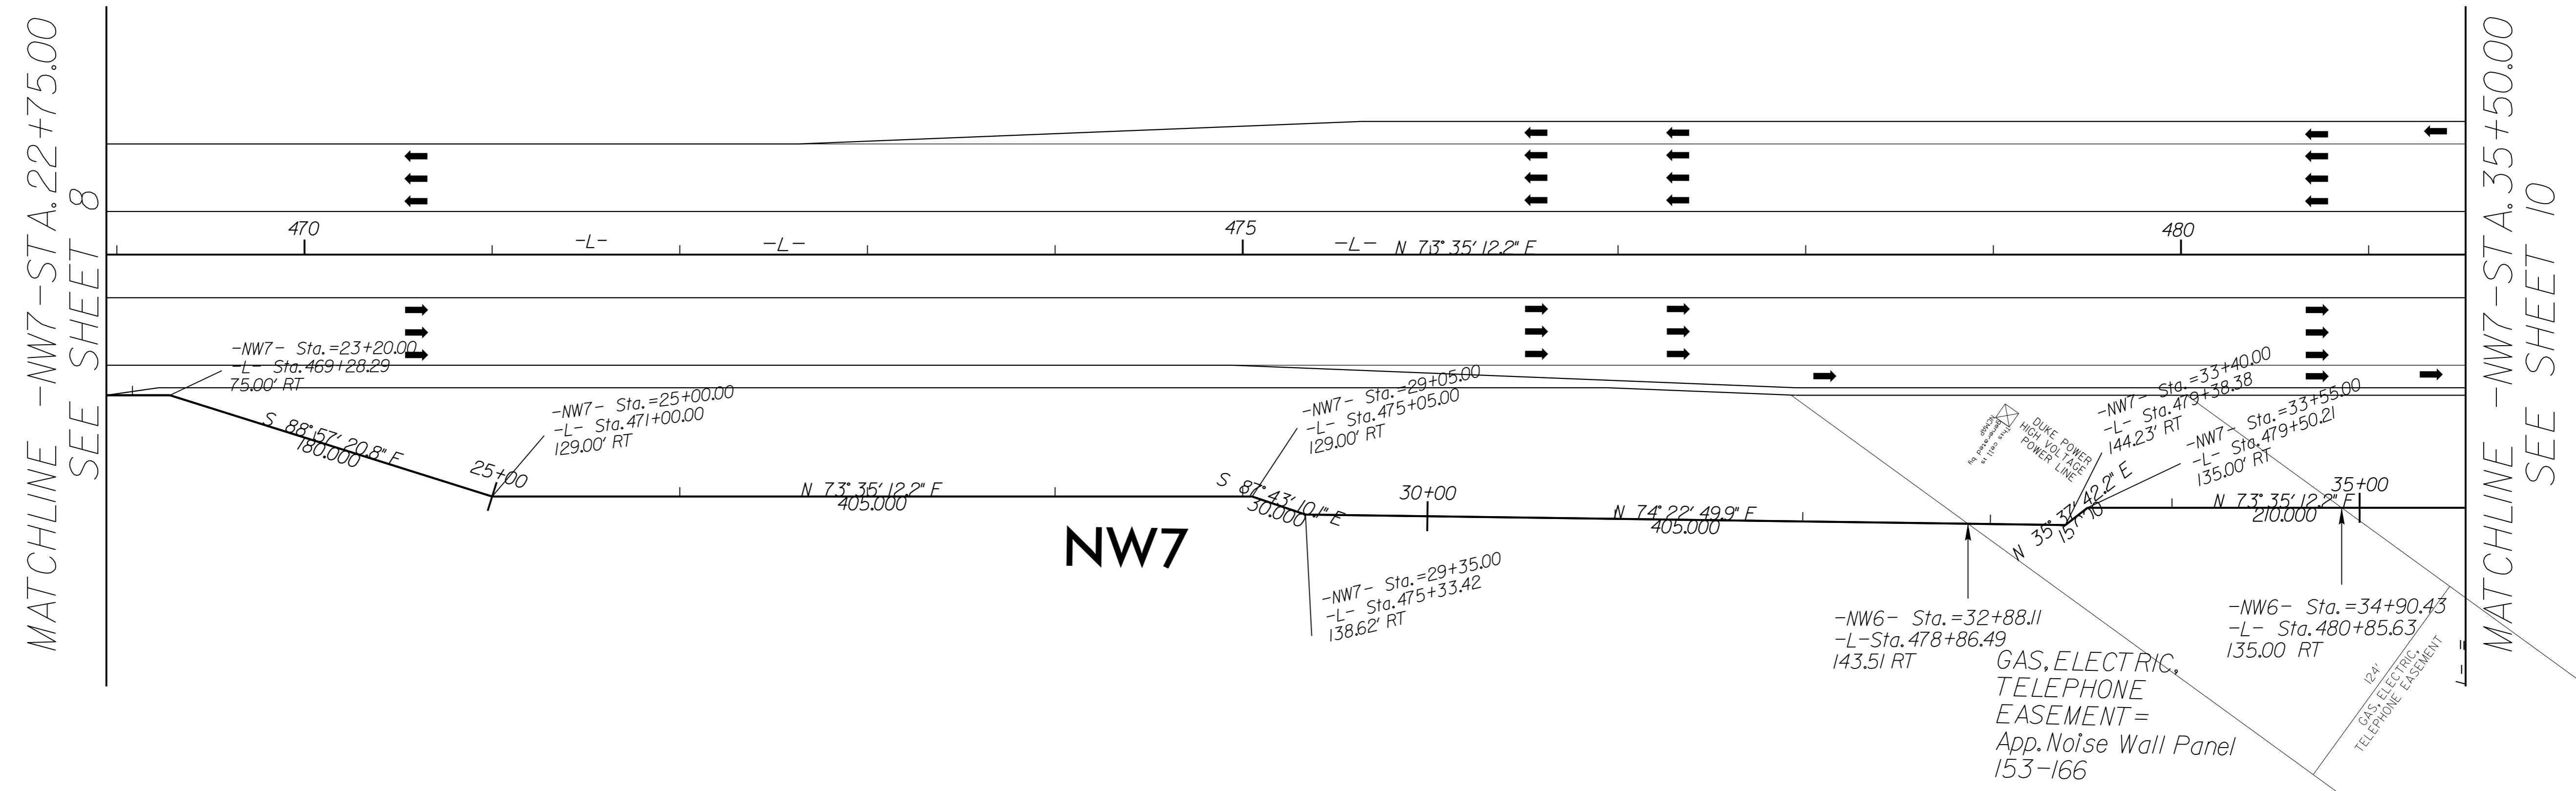

NOISE WALL 7 DESIGN DATA																							
PANEL NUMBER	86-140	141	142-143	144	145	146	147	148-149	150-151	152	153	154	155	156	157	158-159	160-161	162-163	164-165	166-167	168	169	170
TOP ELEVATION	840'	839'	838'	837'	836'	835'	834'	833'	832'	831'	830'	829'	828'	827'	826'	825'	824'	823'	822'	821'	820'	819'	818'
PANEL LENGTH	825'	15'	30'	15'	15'	15'	15'	30'	30'	15'	15'	15'	15'	15'	30'	30'	30'	30'	30'	30'	15'	15'	15'

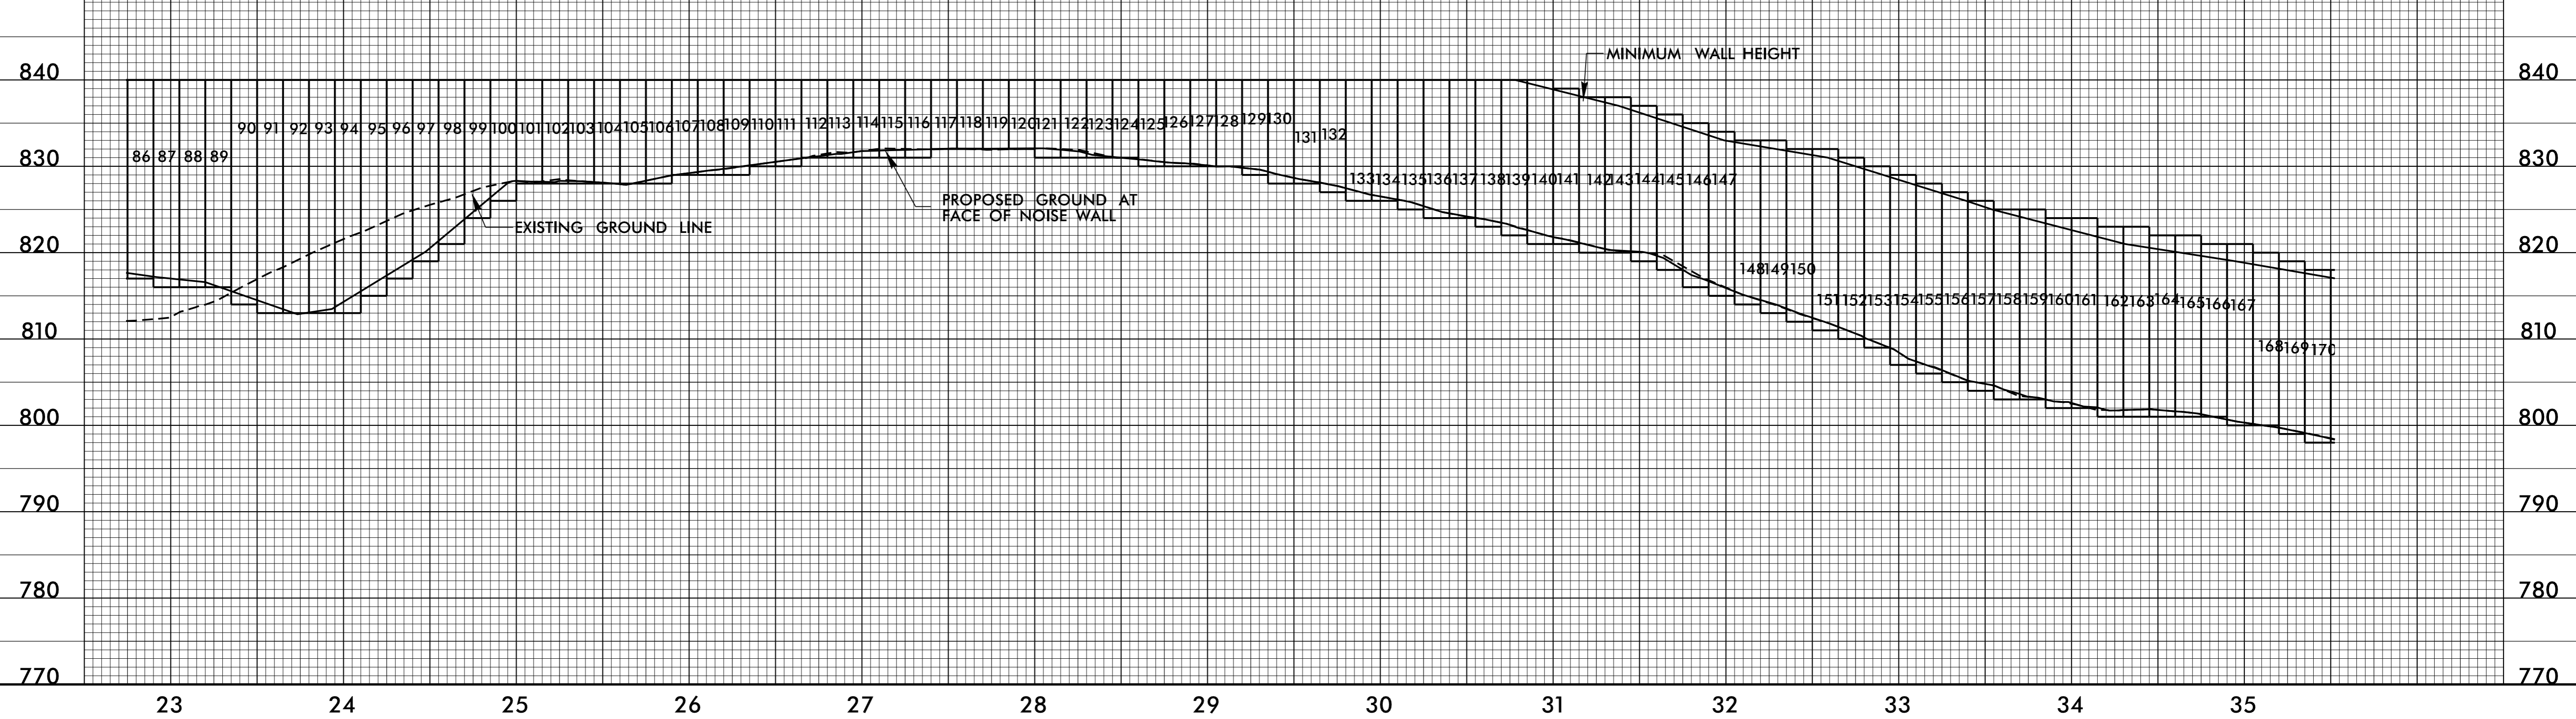

8/6/13
8-MAY-2016 14:51
C:\Users\jcf\Documents\DNRA\Envelopes\U2524D\Noise-Air\Documents\DNRA\Envelopes\U2524D_hes_NW7_psh09.dgn