



# PLAN AND PROFILE OF NOISE WALL 7

MATCHLINE - NW7 - STA. 35+50.00  
SEE SHEET 9

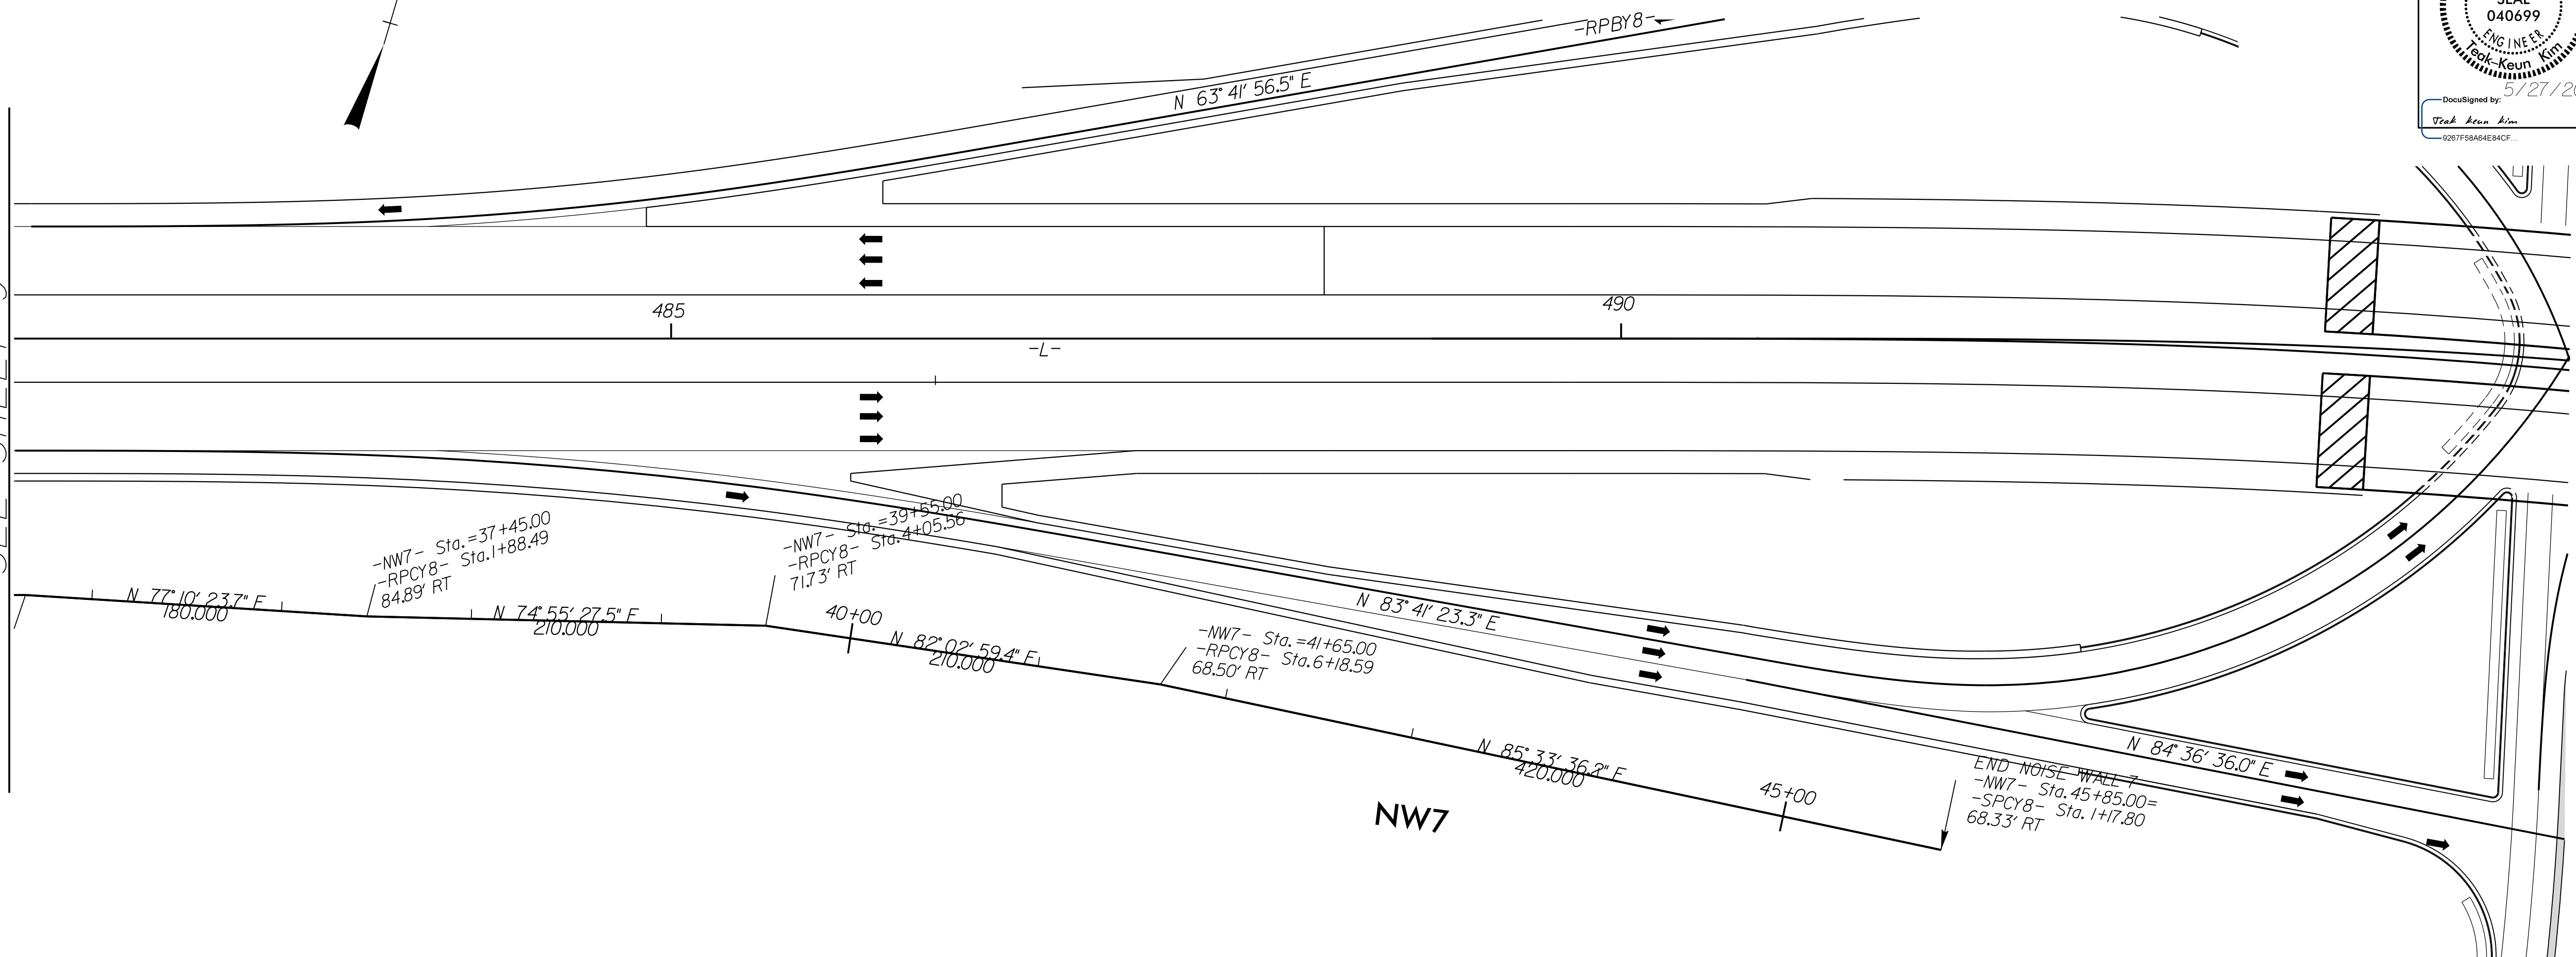

NOISE WALL 7 DESIGN DATA																
PANEL NUMBER	171	172	173	174	175	176	177-197	198-210	211-217	218-219	220-222	223-225	226-234	235-236	237-238	239
TOP ELEVATION	818'	817'	816'	815'	814'	813'	812'	811'	810'	809'	808'	807'	805'	805'	804'	803'
PANEL LENGTH	15'	15'	15'	15'	15'	15'	315'	195'	105'	30'	45'	45'	135'	30'	30'	15'

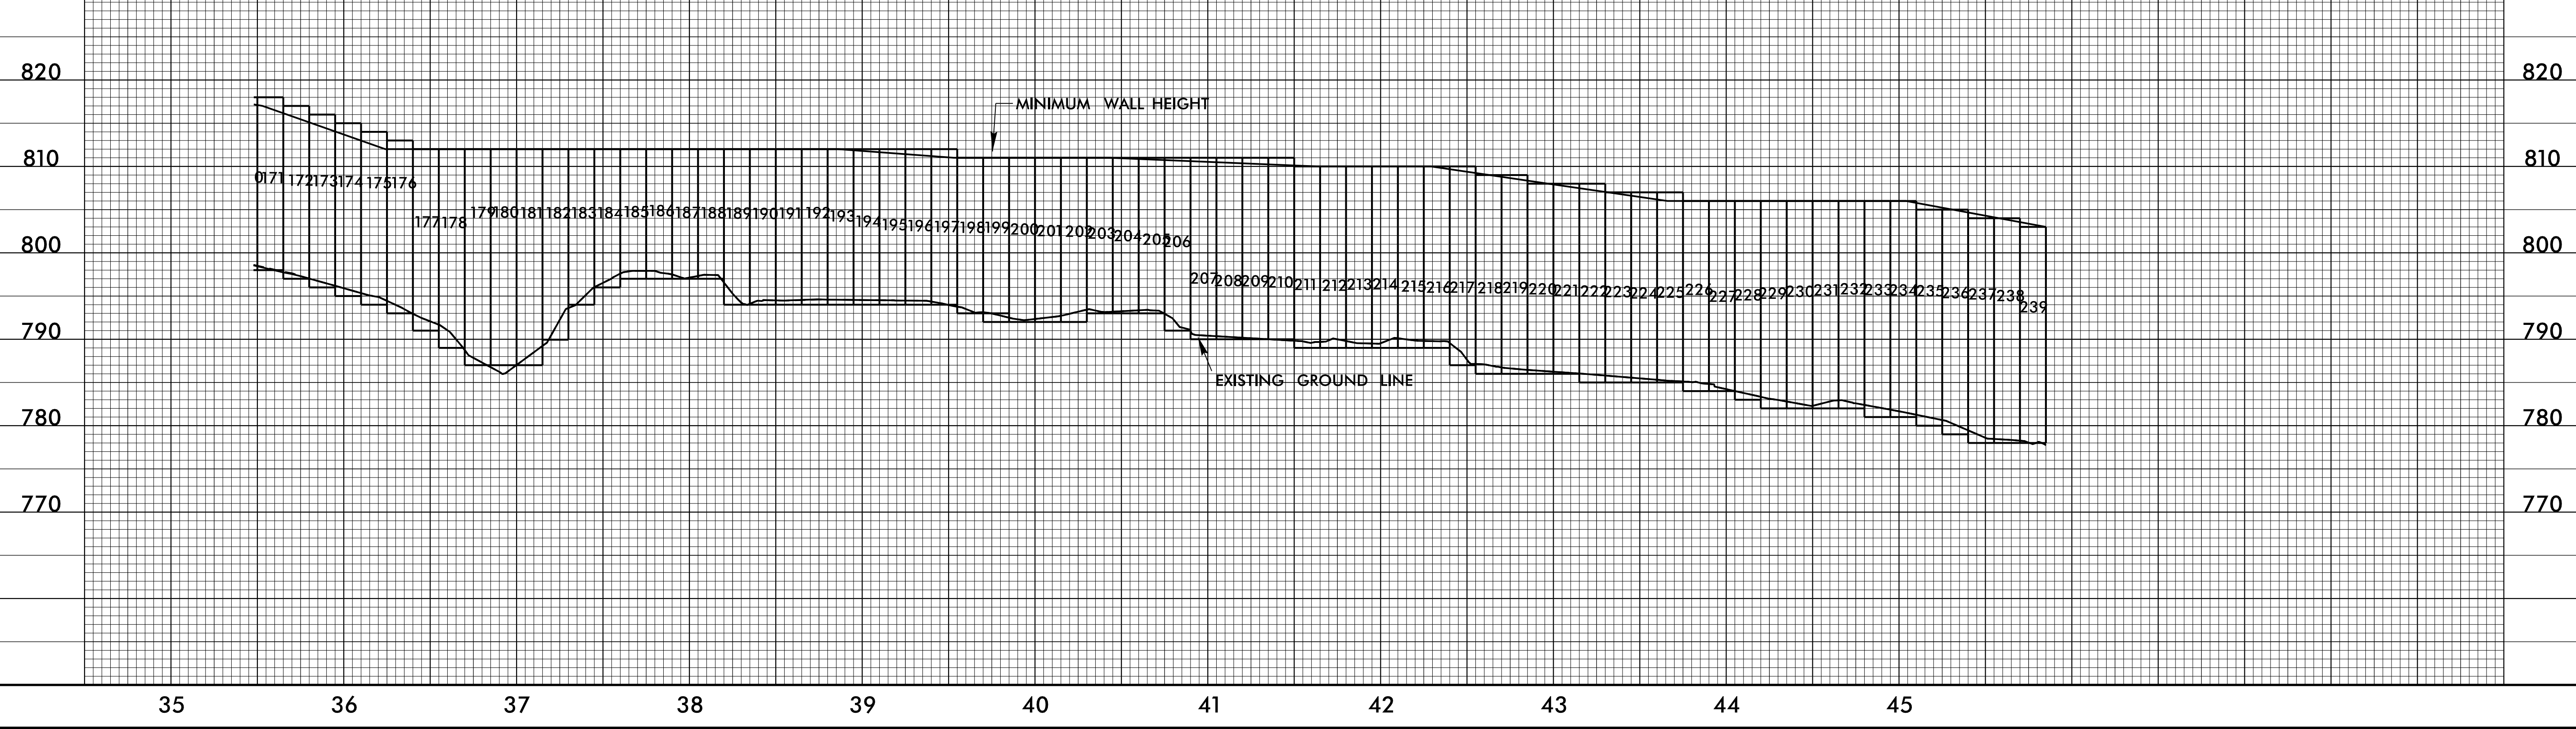

8/6/13  
8/27/2016 14:52  
C:\Users\peeda\Documents\DNRA\Envelopes\U2524D\Noise-Air\Documents\U2524D\_hes\_NW7\_psh10.dgn