

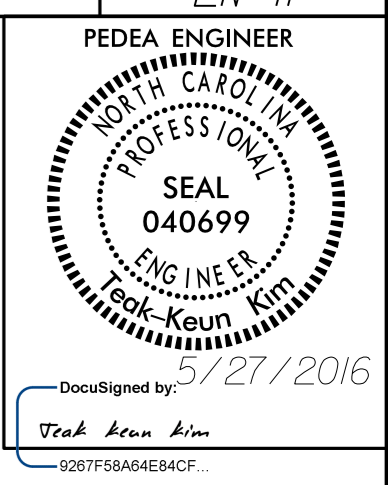


PLAN AND PROFILE OF NOISE WALL 8

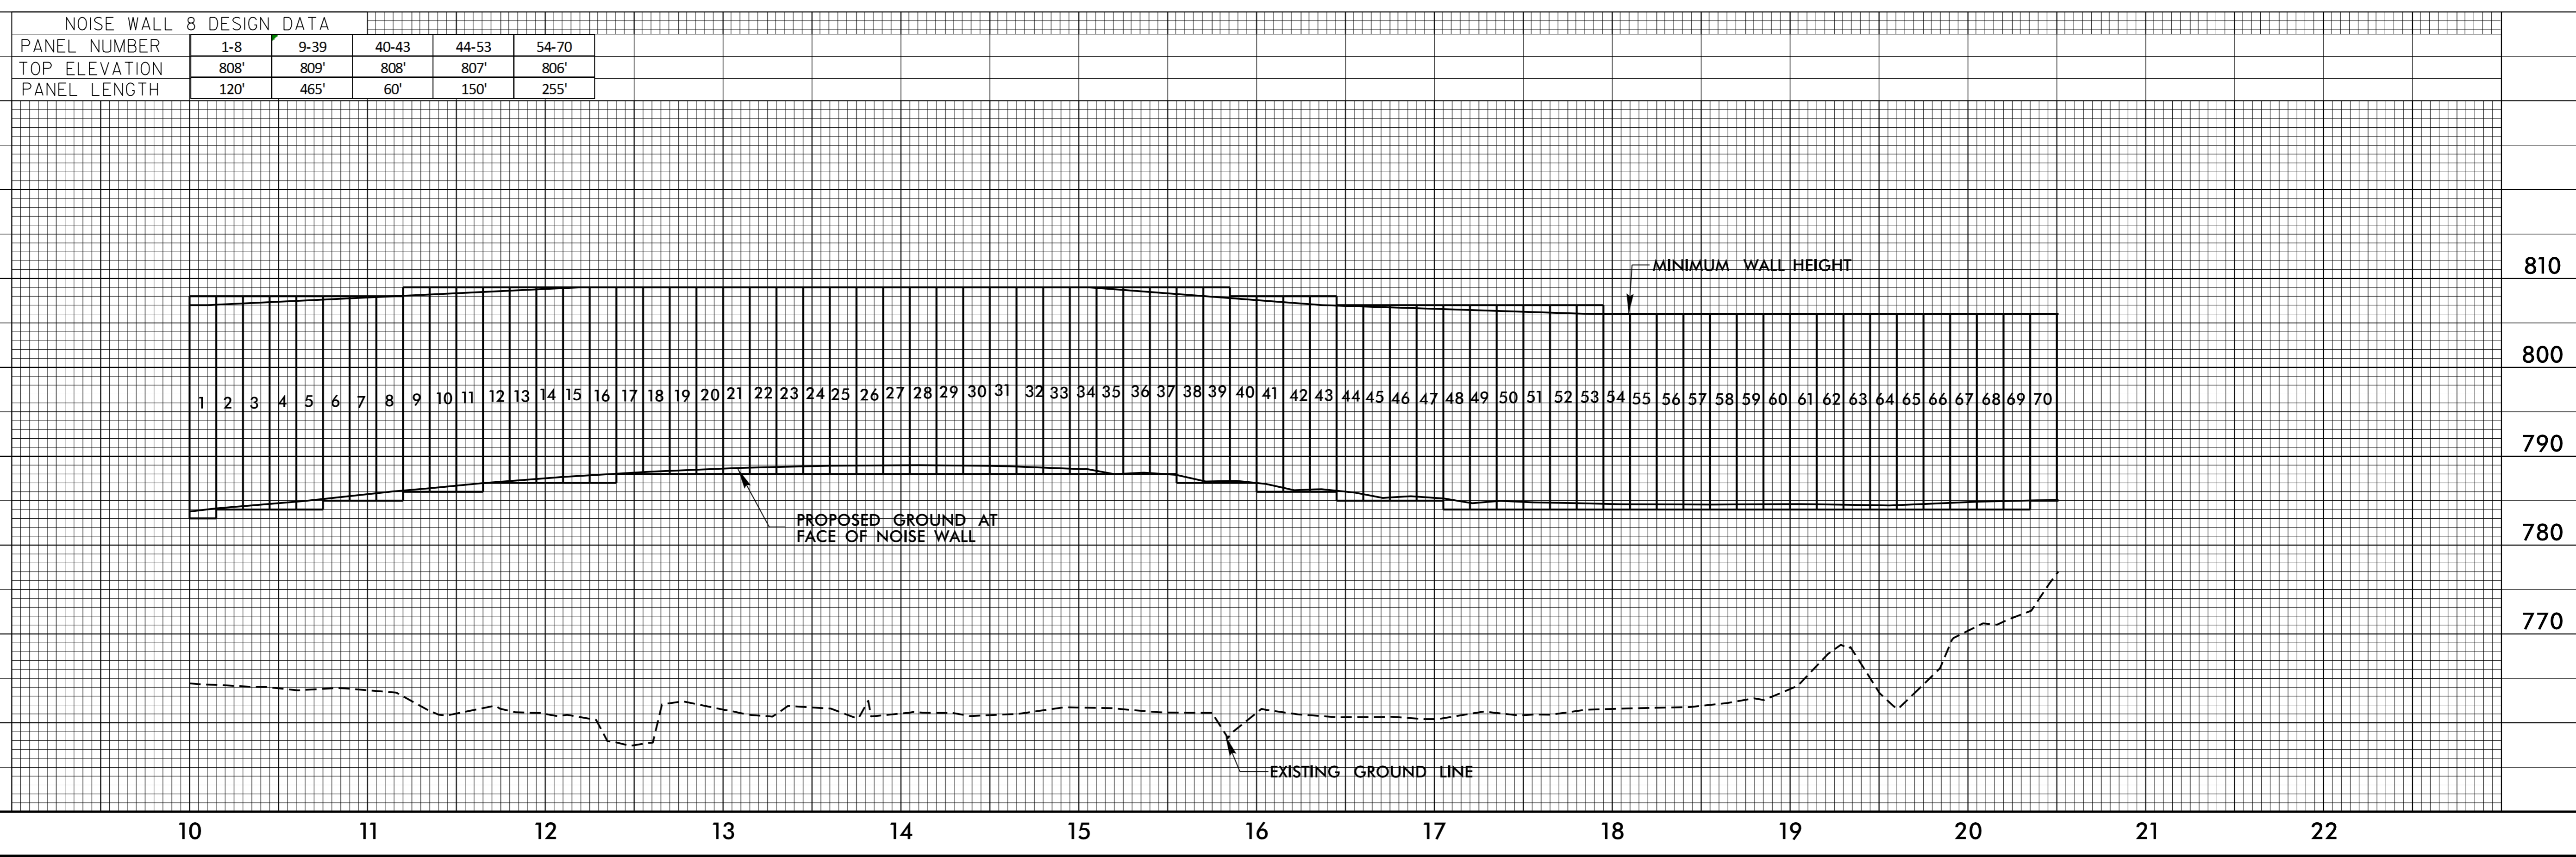

MATCHLINE - NW8-ST A.20+50.00
SEE SHEET 12

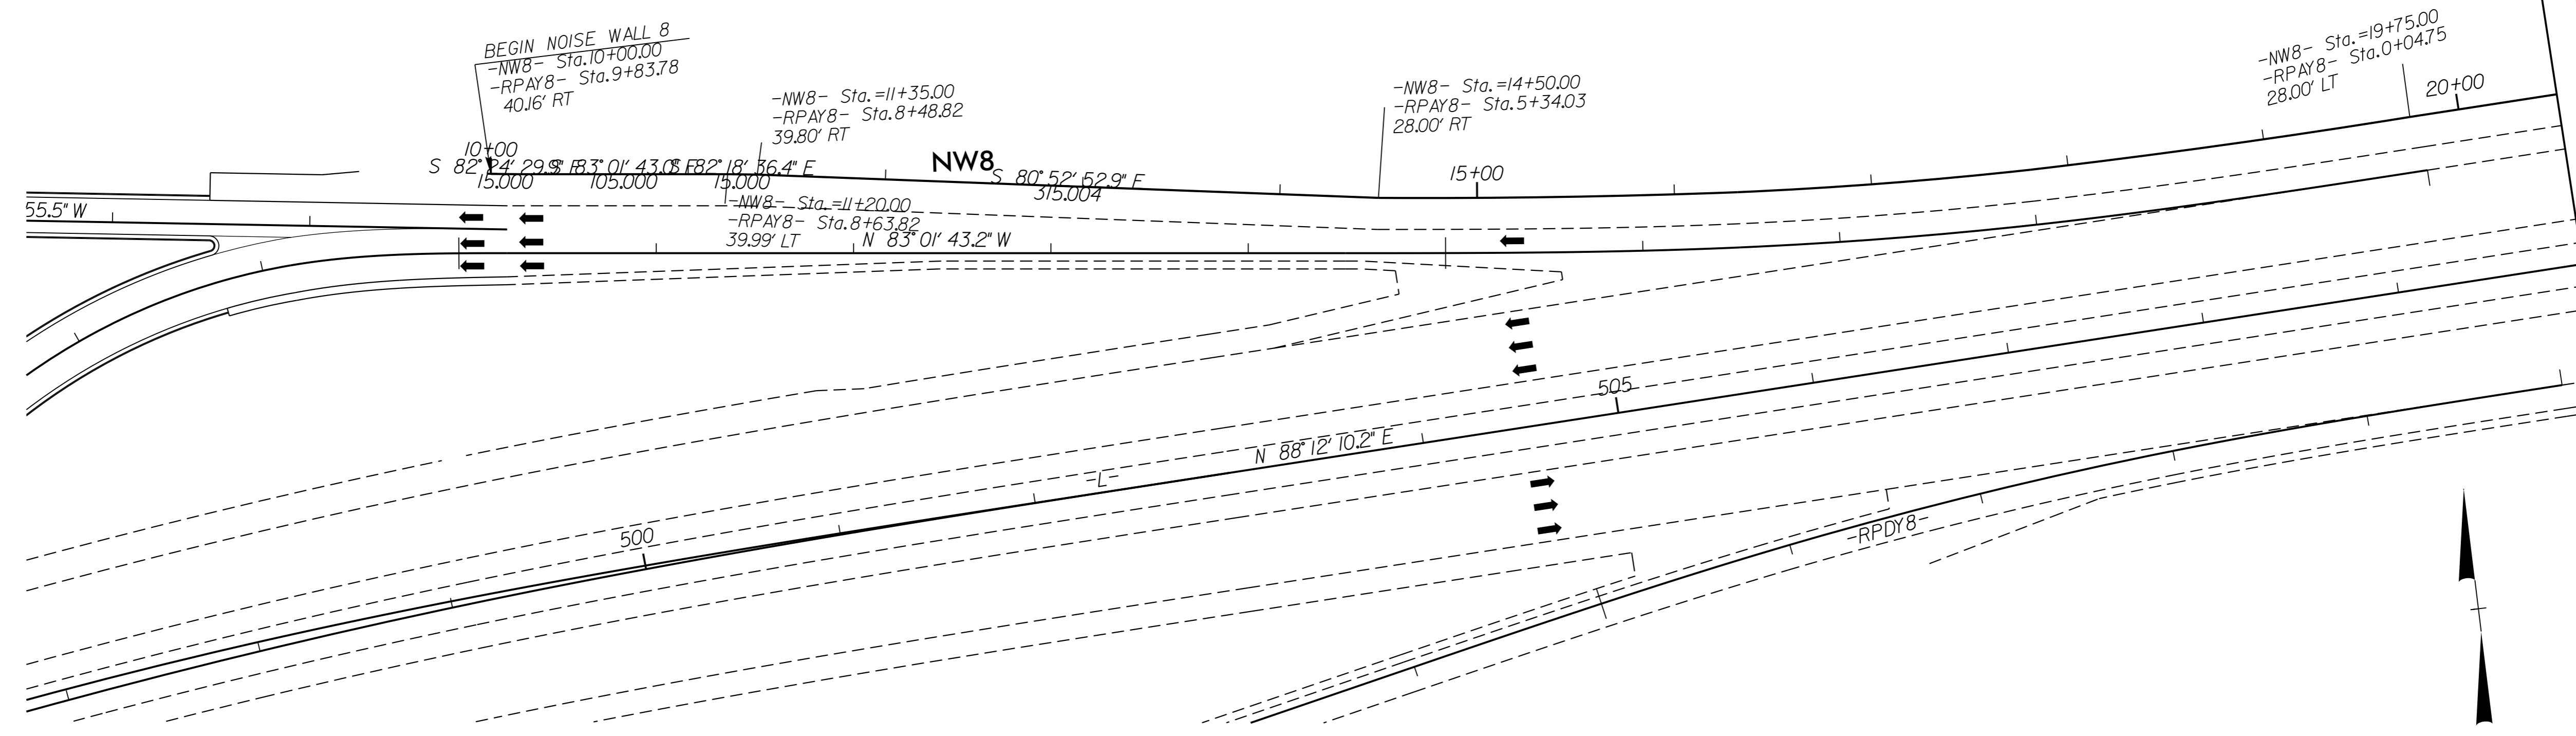

8/6/13

P:\MAY_2016_1453\U2524D\PEEA\HEU_Noise-Air\Documents\DNRA\Envelopes\U2524D_hes_NW8_psh11.DGN