


PLAN AND PROFILE OF NOISE WALL 8




MATCHLINE -NW8-STA.20+50.00
SEE SHEET II

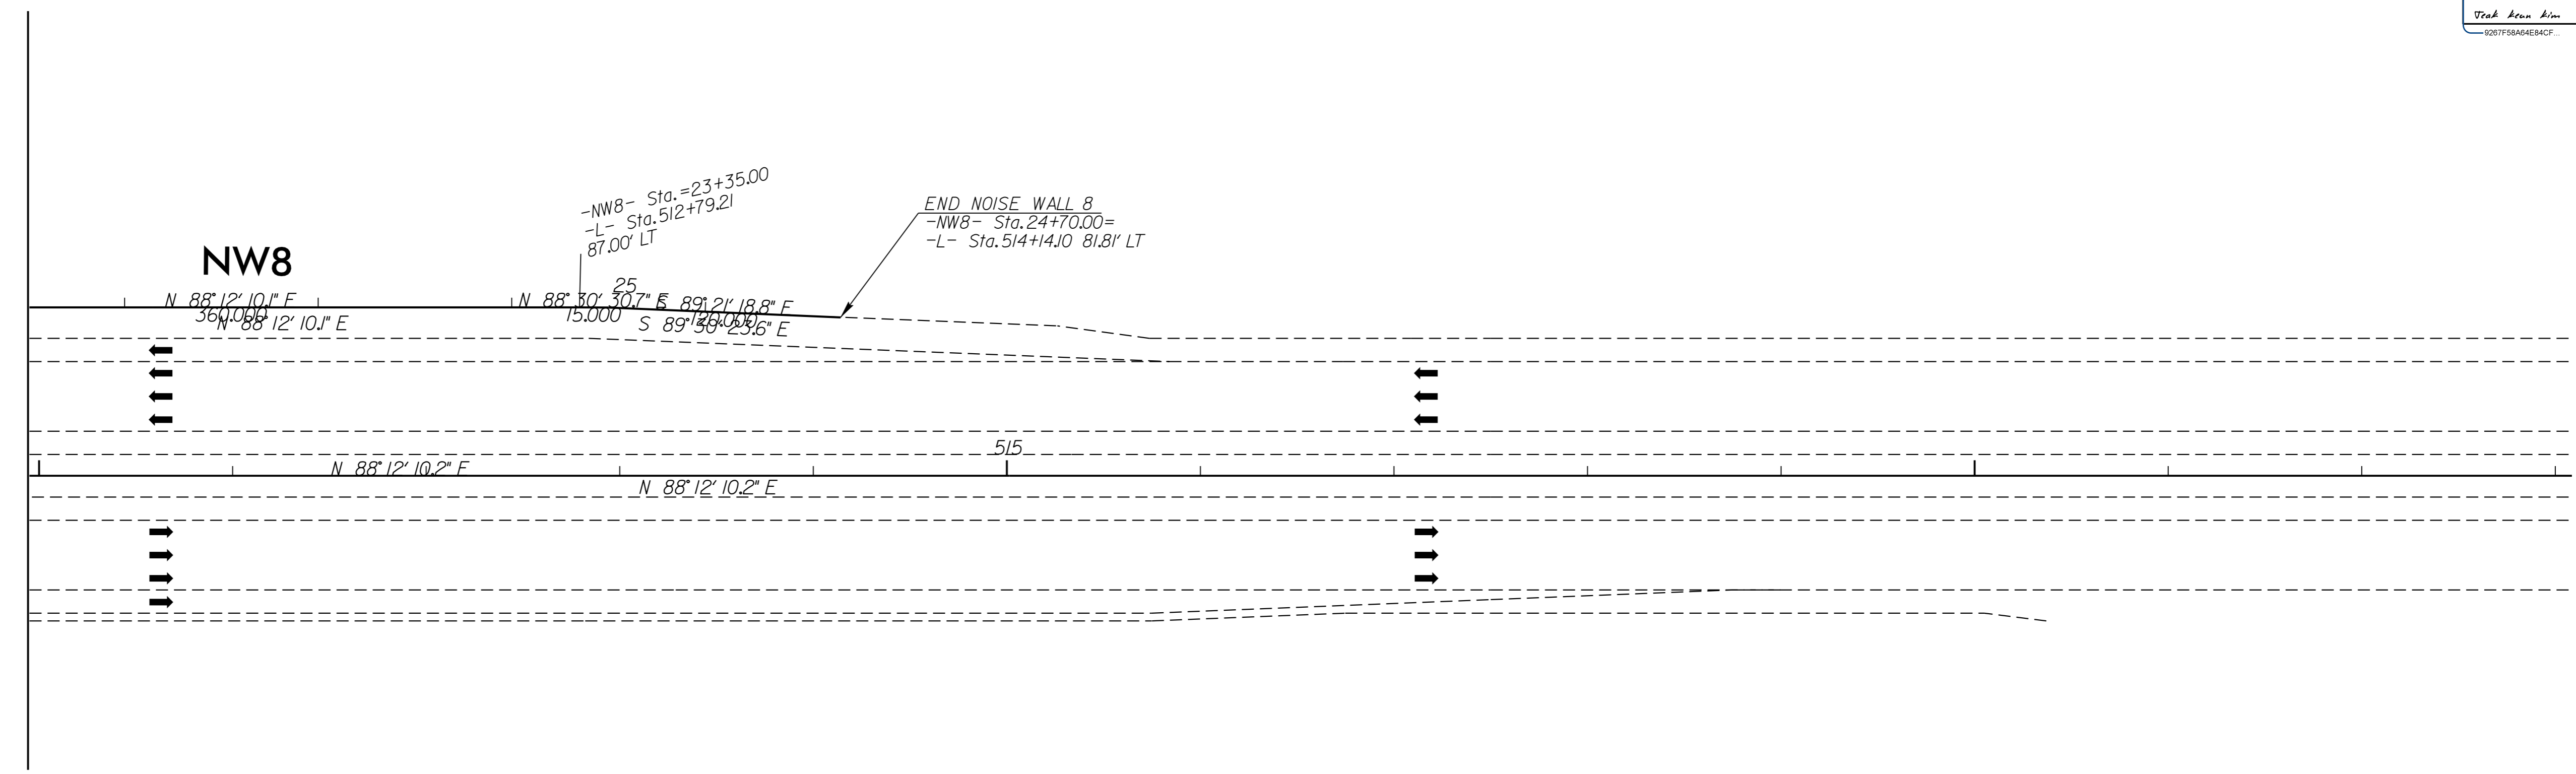

NOISE WALL 8 DESIGN DATA

PANEL NUMBER	71-98
PANEL LENGTH	806'
TOP ELEVATION	420'

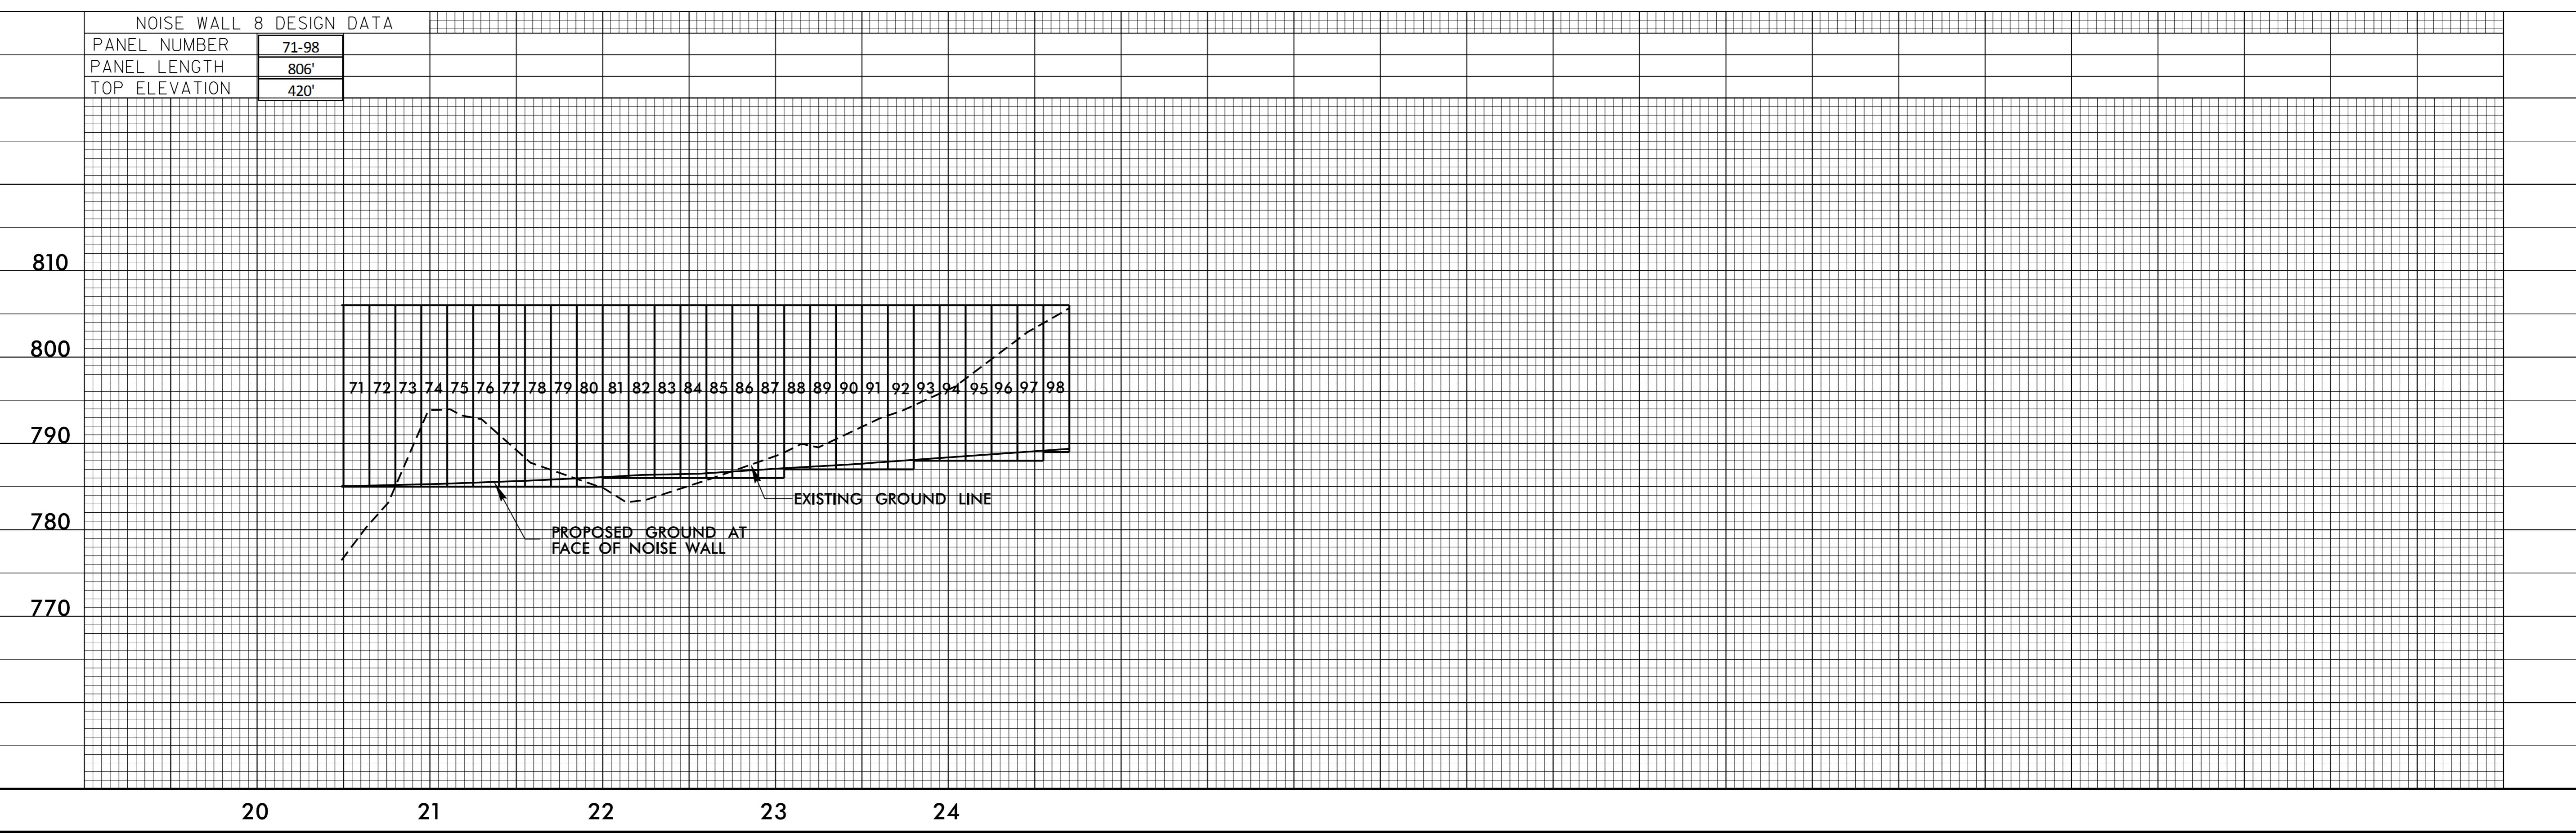

8/6/13

31-MAY-2016 14:53
C:\Users\jstevens\Documents\DNRA\envelopes\U2524D\res\NW8_psh12.DGN