
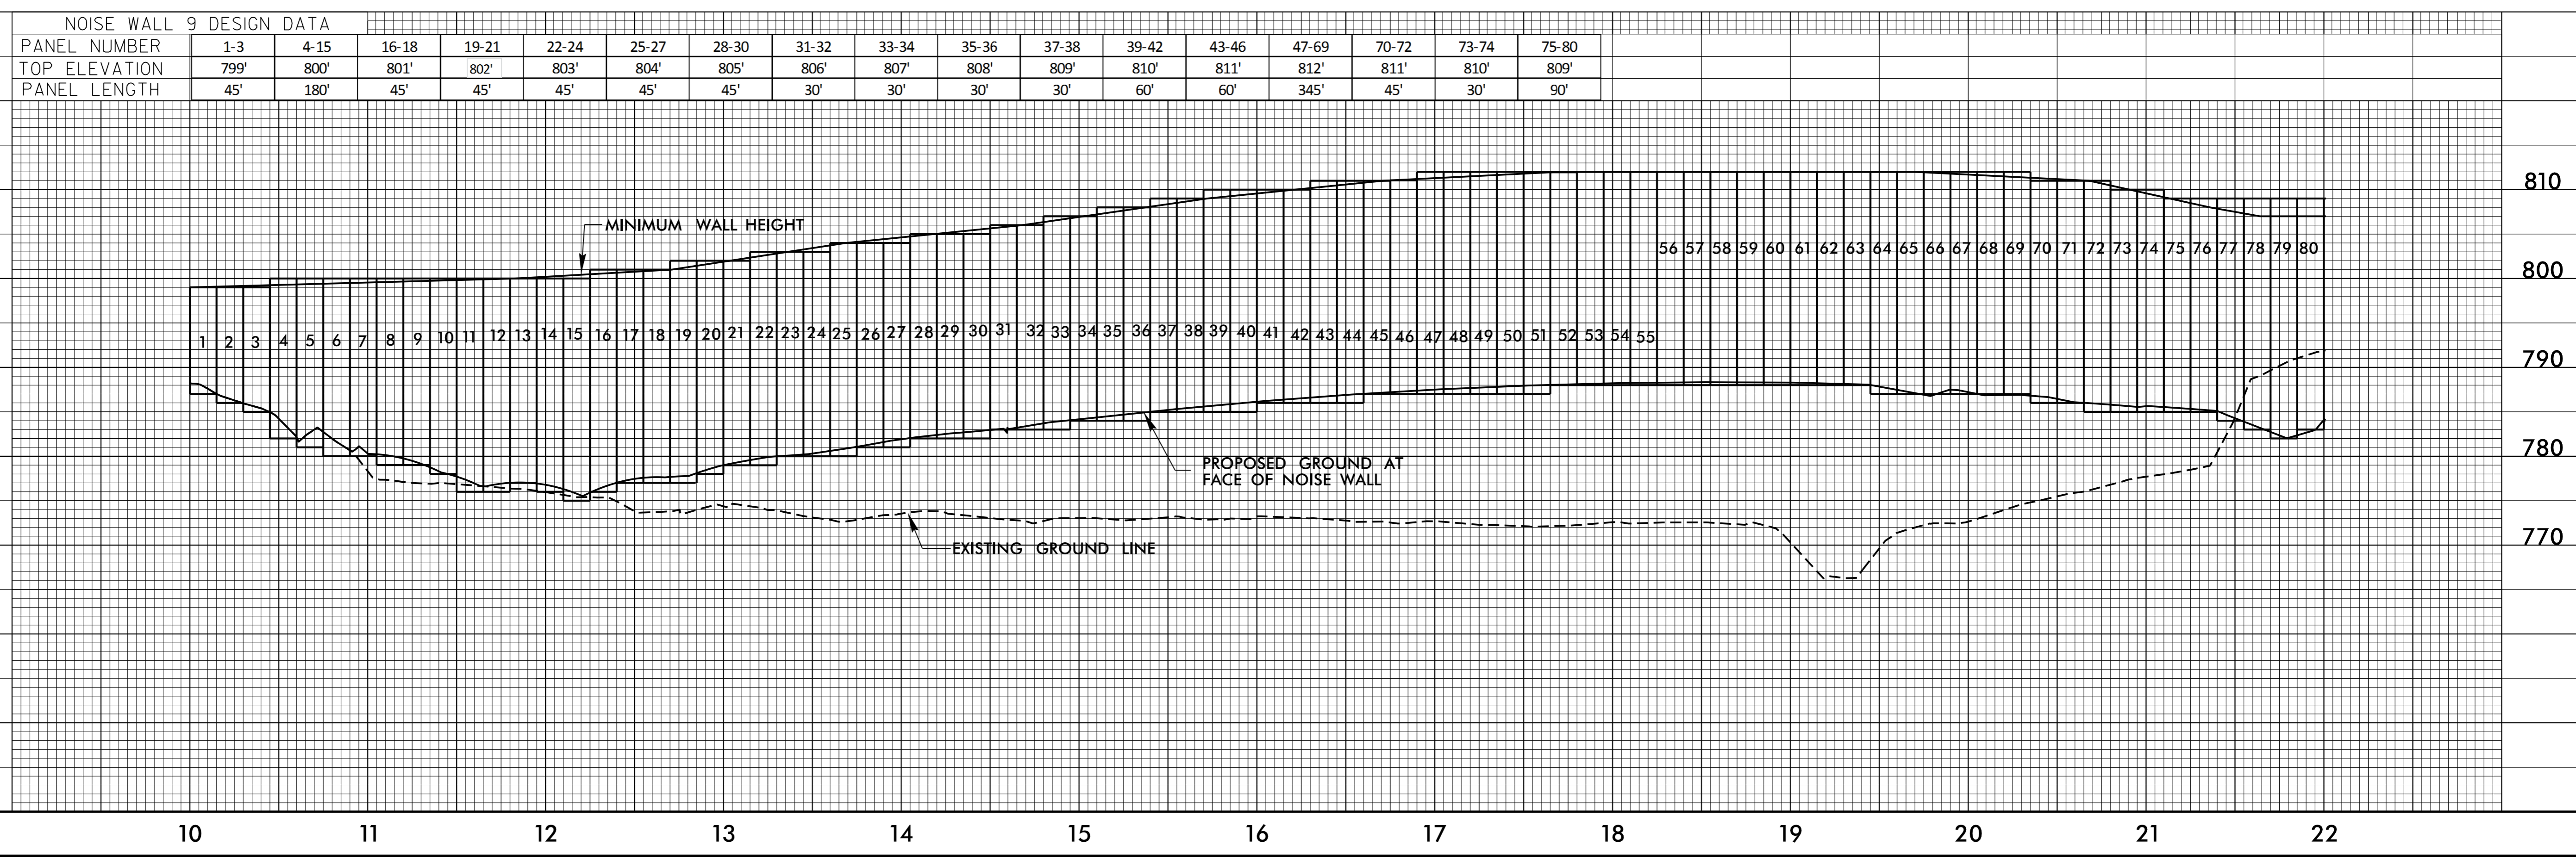
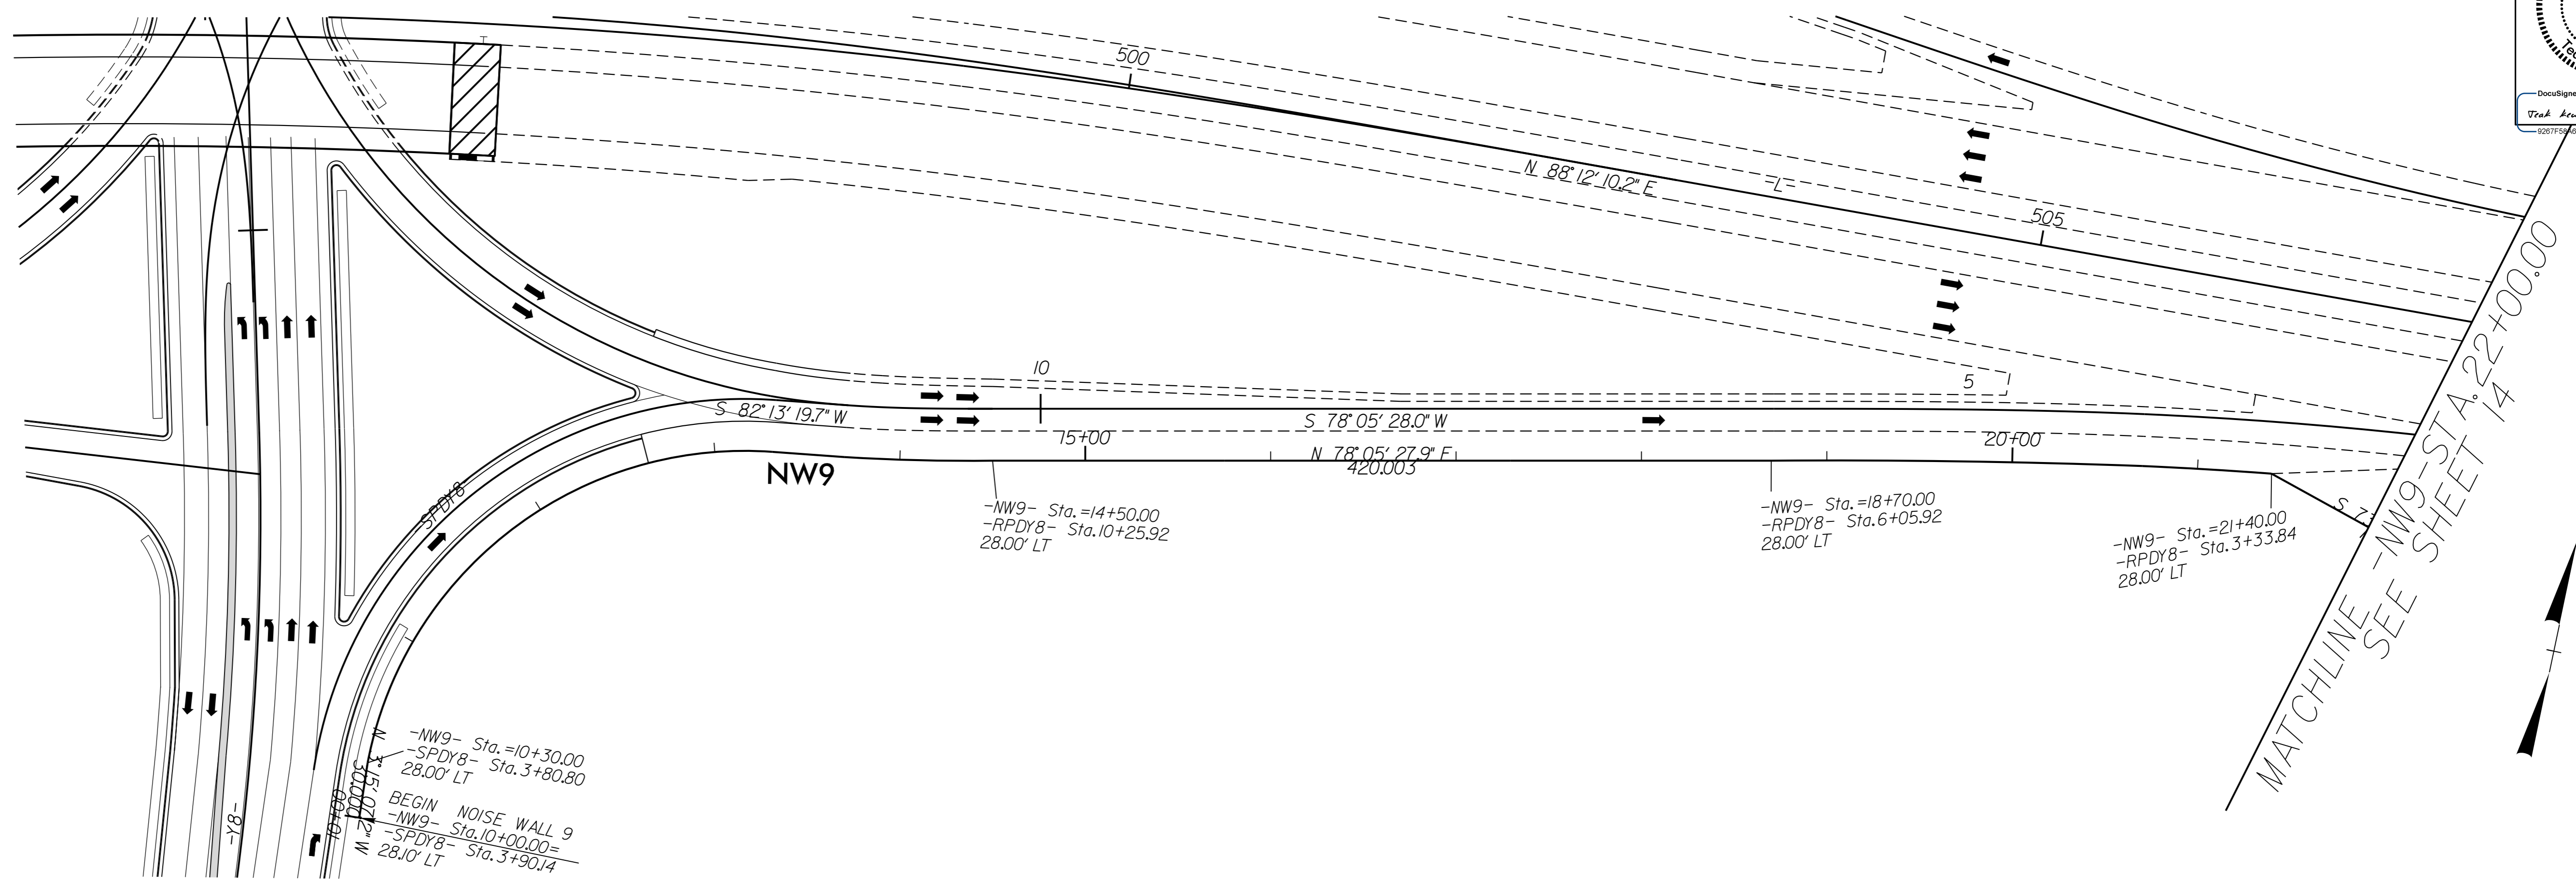


PLAN AND PROFILE OF NOISE WALL 9

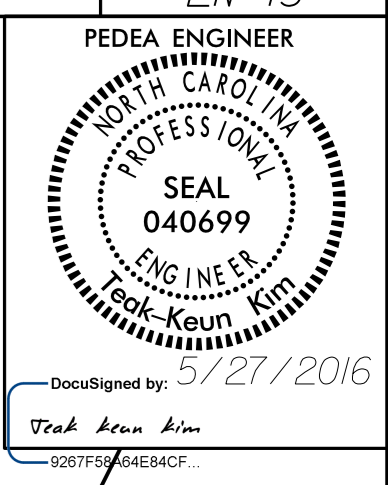

8/6/13

P:\MA\2016\454\33881\U2524D\PEEA\HEU_Noise_Air\Documents\DNRA\Envelopes\U2524D_hes_NW9_psh13.DGN
 8/6/2016 14:54
 33881\U2524D\PEEA\HEU_Noise_Air\Documents\DNRA\Envelopes\U2524D_hes_NW9_psh13.DGN