
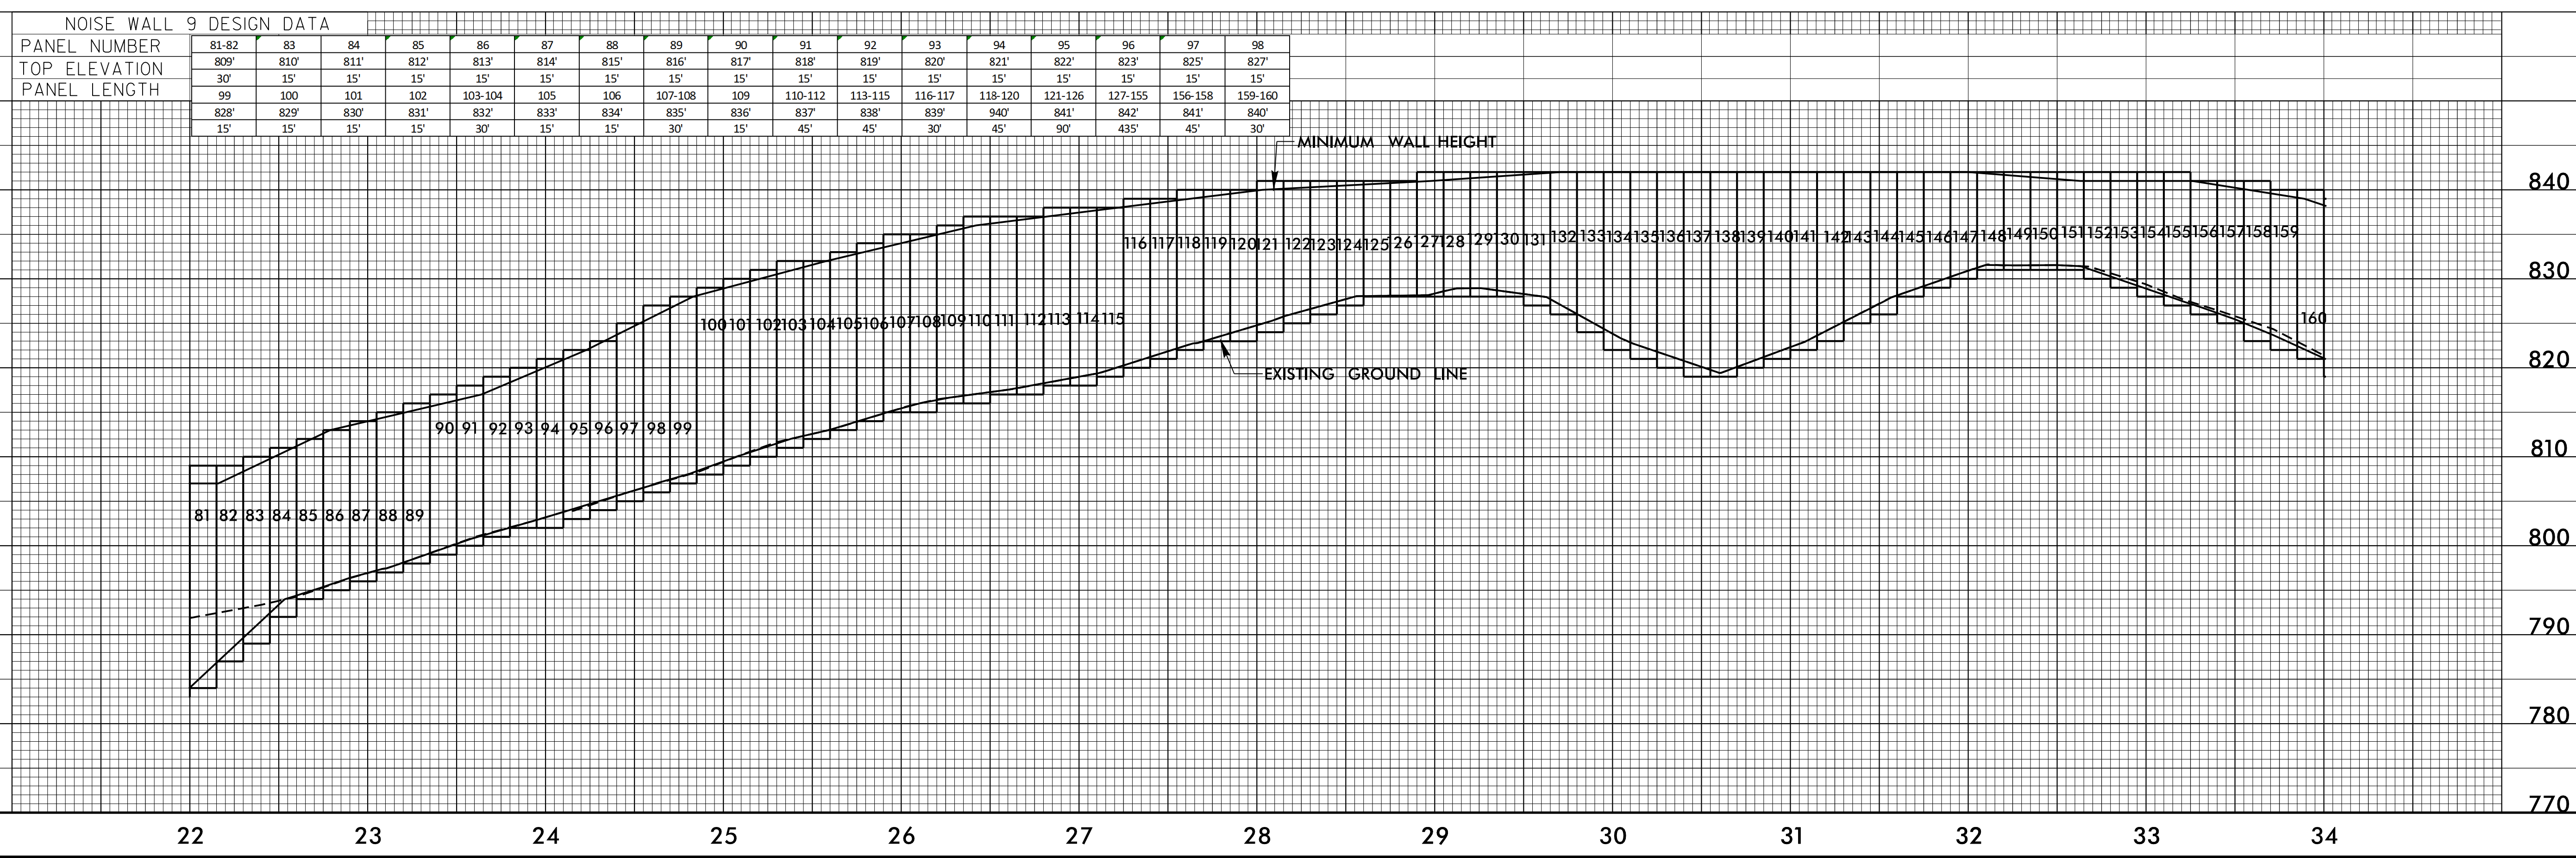
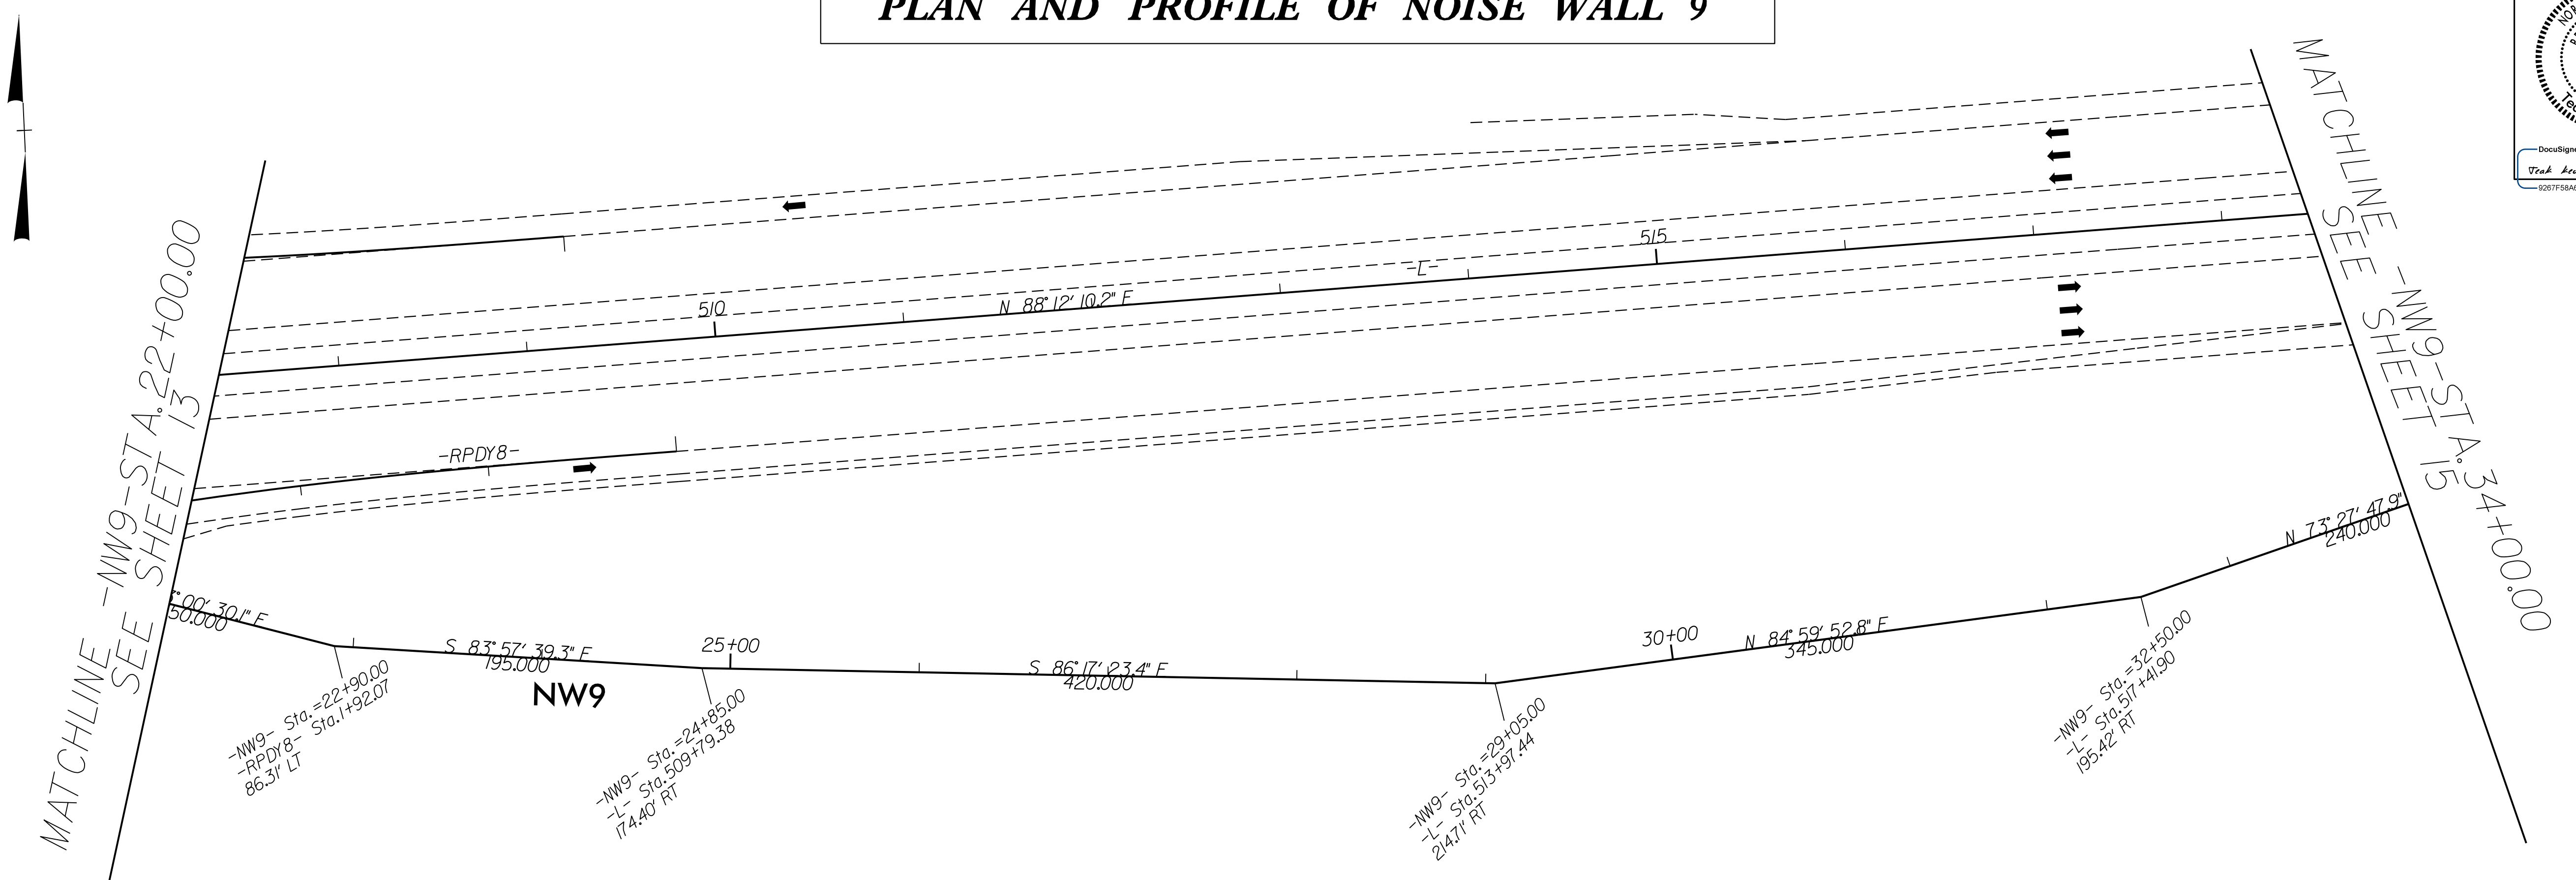


# PLAN AND PROFILE OF NOISE WALL 9

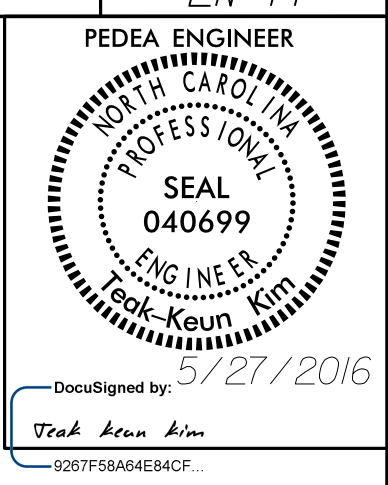

8/6/13  
 21-MAY-2016 14:54  
 S:\SHEET\U2524D\PEDEA\HEU\_Noise\_Air\Documents\DNRA\Envelopes\U2524D\_hes\_NW9\_psh14.DGN