



PLAN AND PROFILE OF NOISE WALL 9

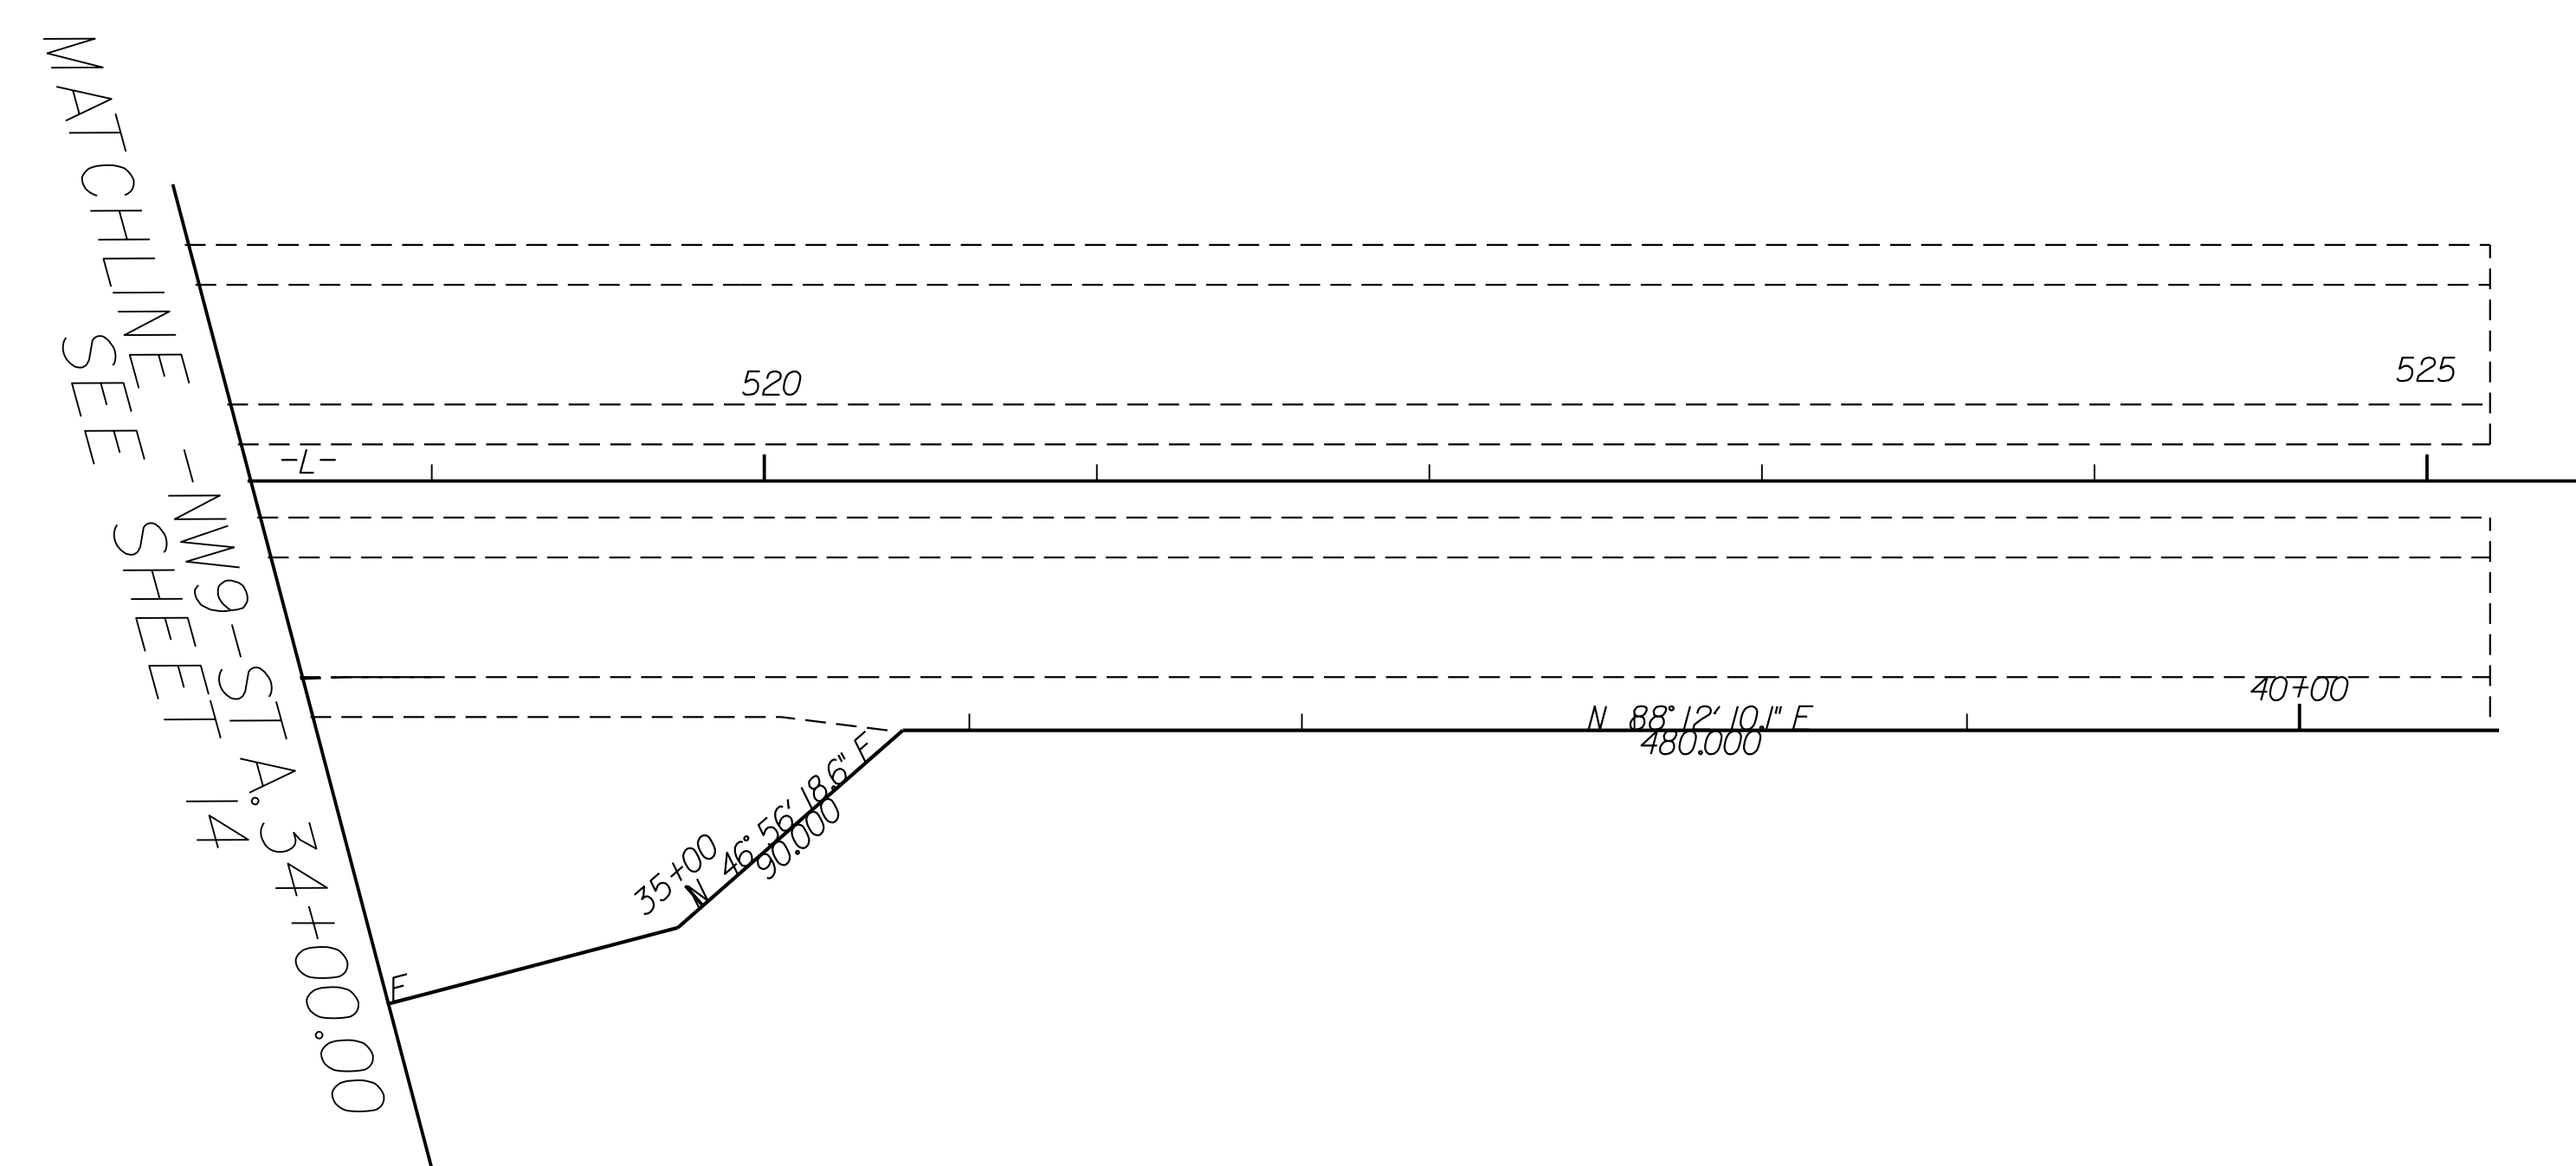

NOISE WALL 9 DESIGN DATA													
PANEL NUMBER	161	162	163	164	165	166	167	168	169	170	171	172	173-204
TOP ELEVATION	839'	838'	836'	834'	832'	830'	828'	826'	824'	822'	820'	819'	818'
PANEL LENGTH	15'	15'	15'	15'	15'	15'	15'	15'	15'	15'	15'	15'	480'

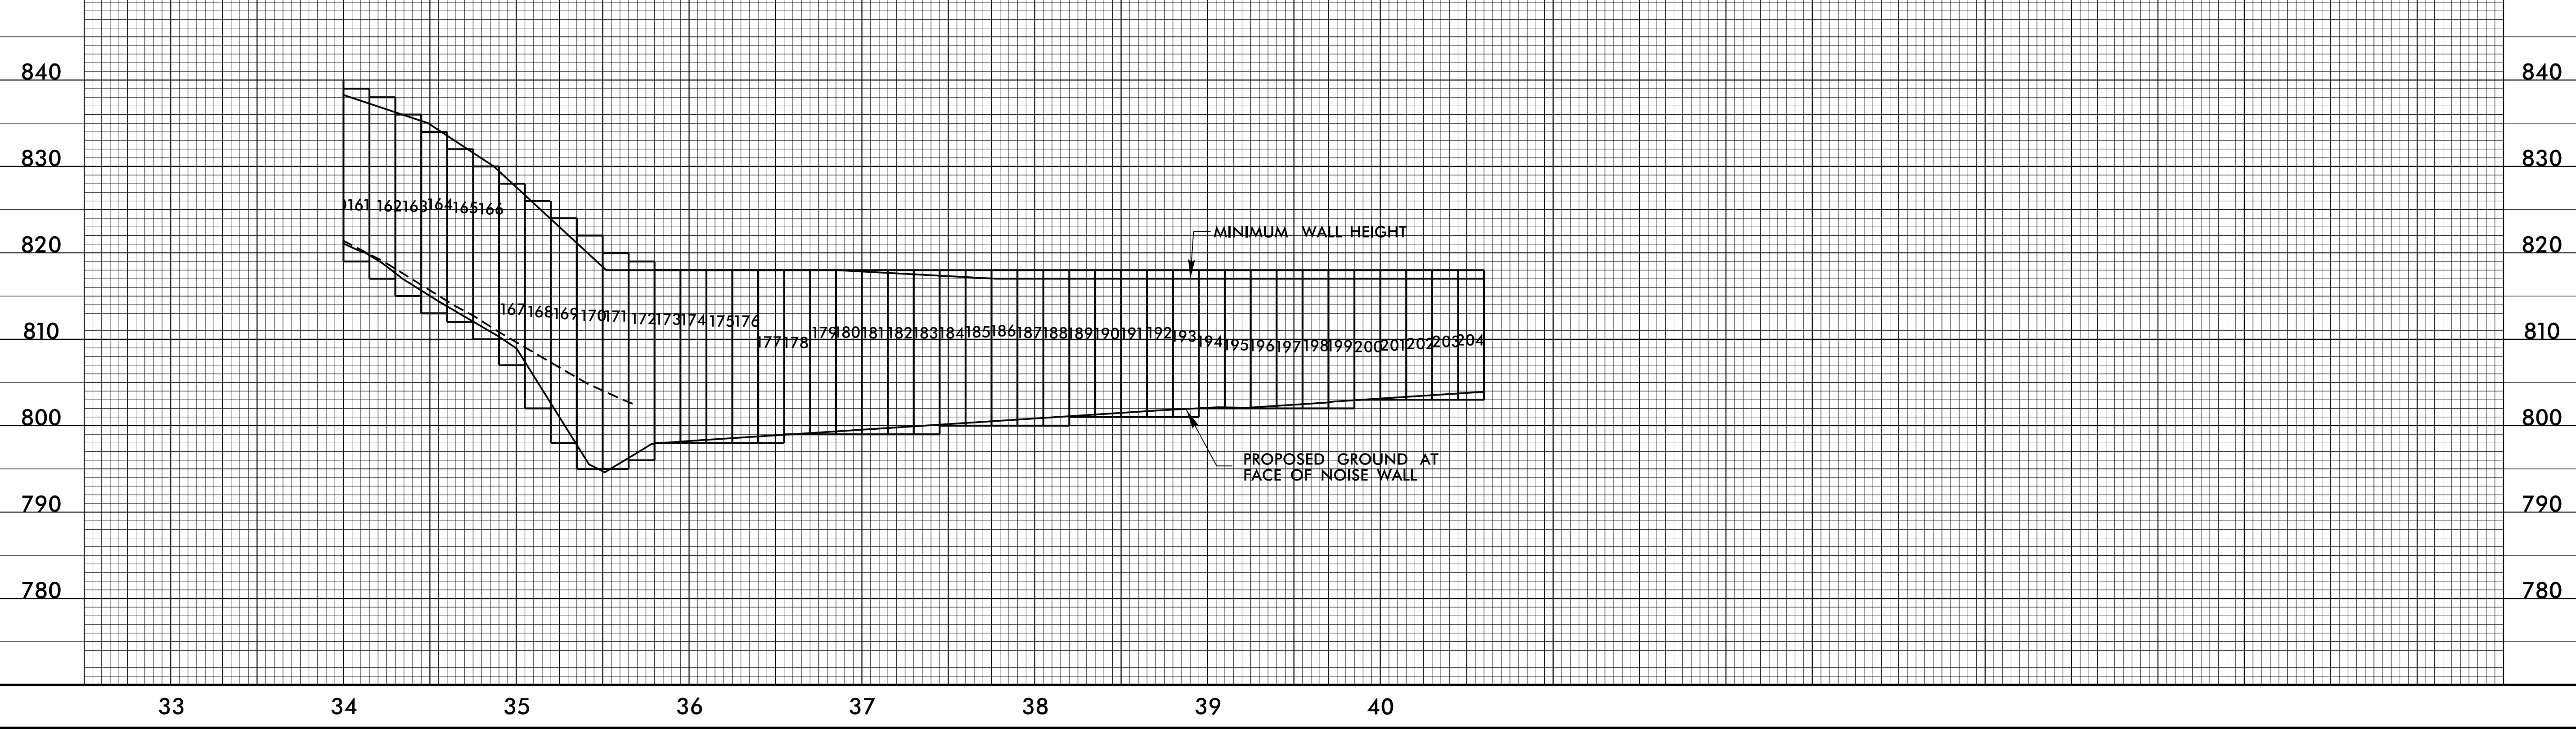

8/6/13
 21-MAY-2016 14:55
 3388155.RVT
 C:\Users\jcf\Documents\DNRA\Envelopes\U2524D\Noise-Air\Documents\DNRA\Envelopes\U2524D_hes_NW9_psh15.DGN