


HNTB HNTB NORTH CAROLINA, P.C.
343 E. SIX FORKS ROAD, SUITE 200
RALEIGH, NORTH CAROLINA 27609
NC LICENSE NO. C-1554

PLANS PREPARED BY:
PARSONS
RALEIGH, NORTH CAROLINA, (919) 854-1345
NC LICENSE NO. F-0246
FOR NORTH CAROLINA DEPT. OF TRANSPORTATION

PROJECT REFERENCE NO. U-2524D	SHEET NO. 7
RW SHEET NO. ROADWAY DESIGN ENGINEER	HYDRAULICS ENGINEER

NOTE:
SEE SHEET 2B-1 FOR BRIDGE SKETCH
SEE SHEET 2B-2 FOR CURVE DATA
SEE SHEET 16 & 17 FOR -L- PROFILE
SEE SHEET 20 FOR PED. PROFILE
SEE SHEET 20 FOR -Y7A- PROFILE

DOCUMENT NOT CONSIDERED FINAL
UNLESS ALL SIGNATURES COMPLETED

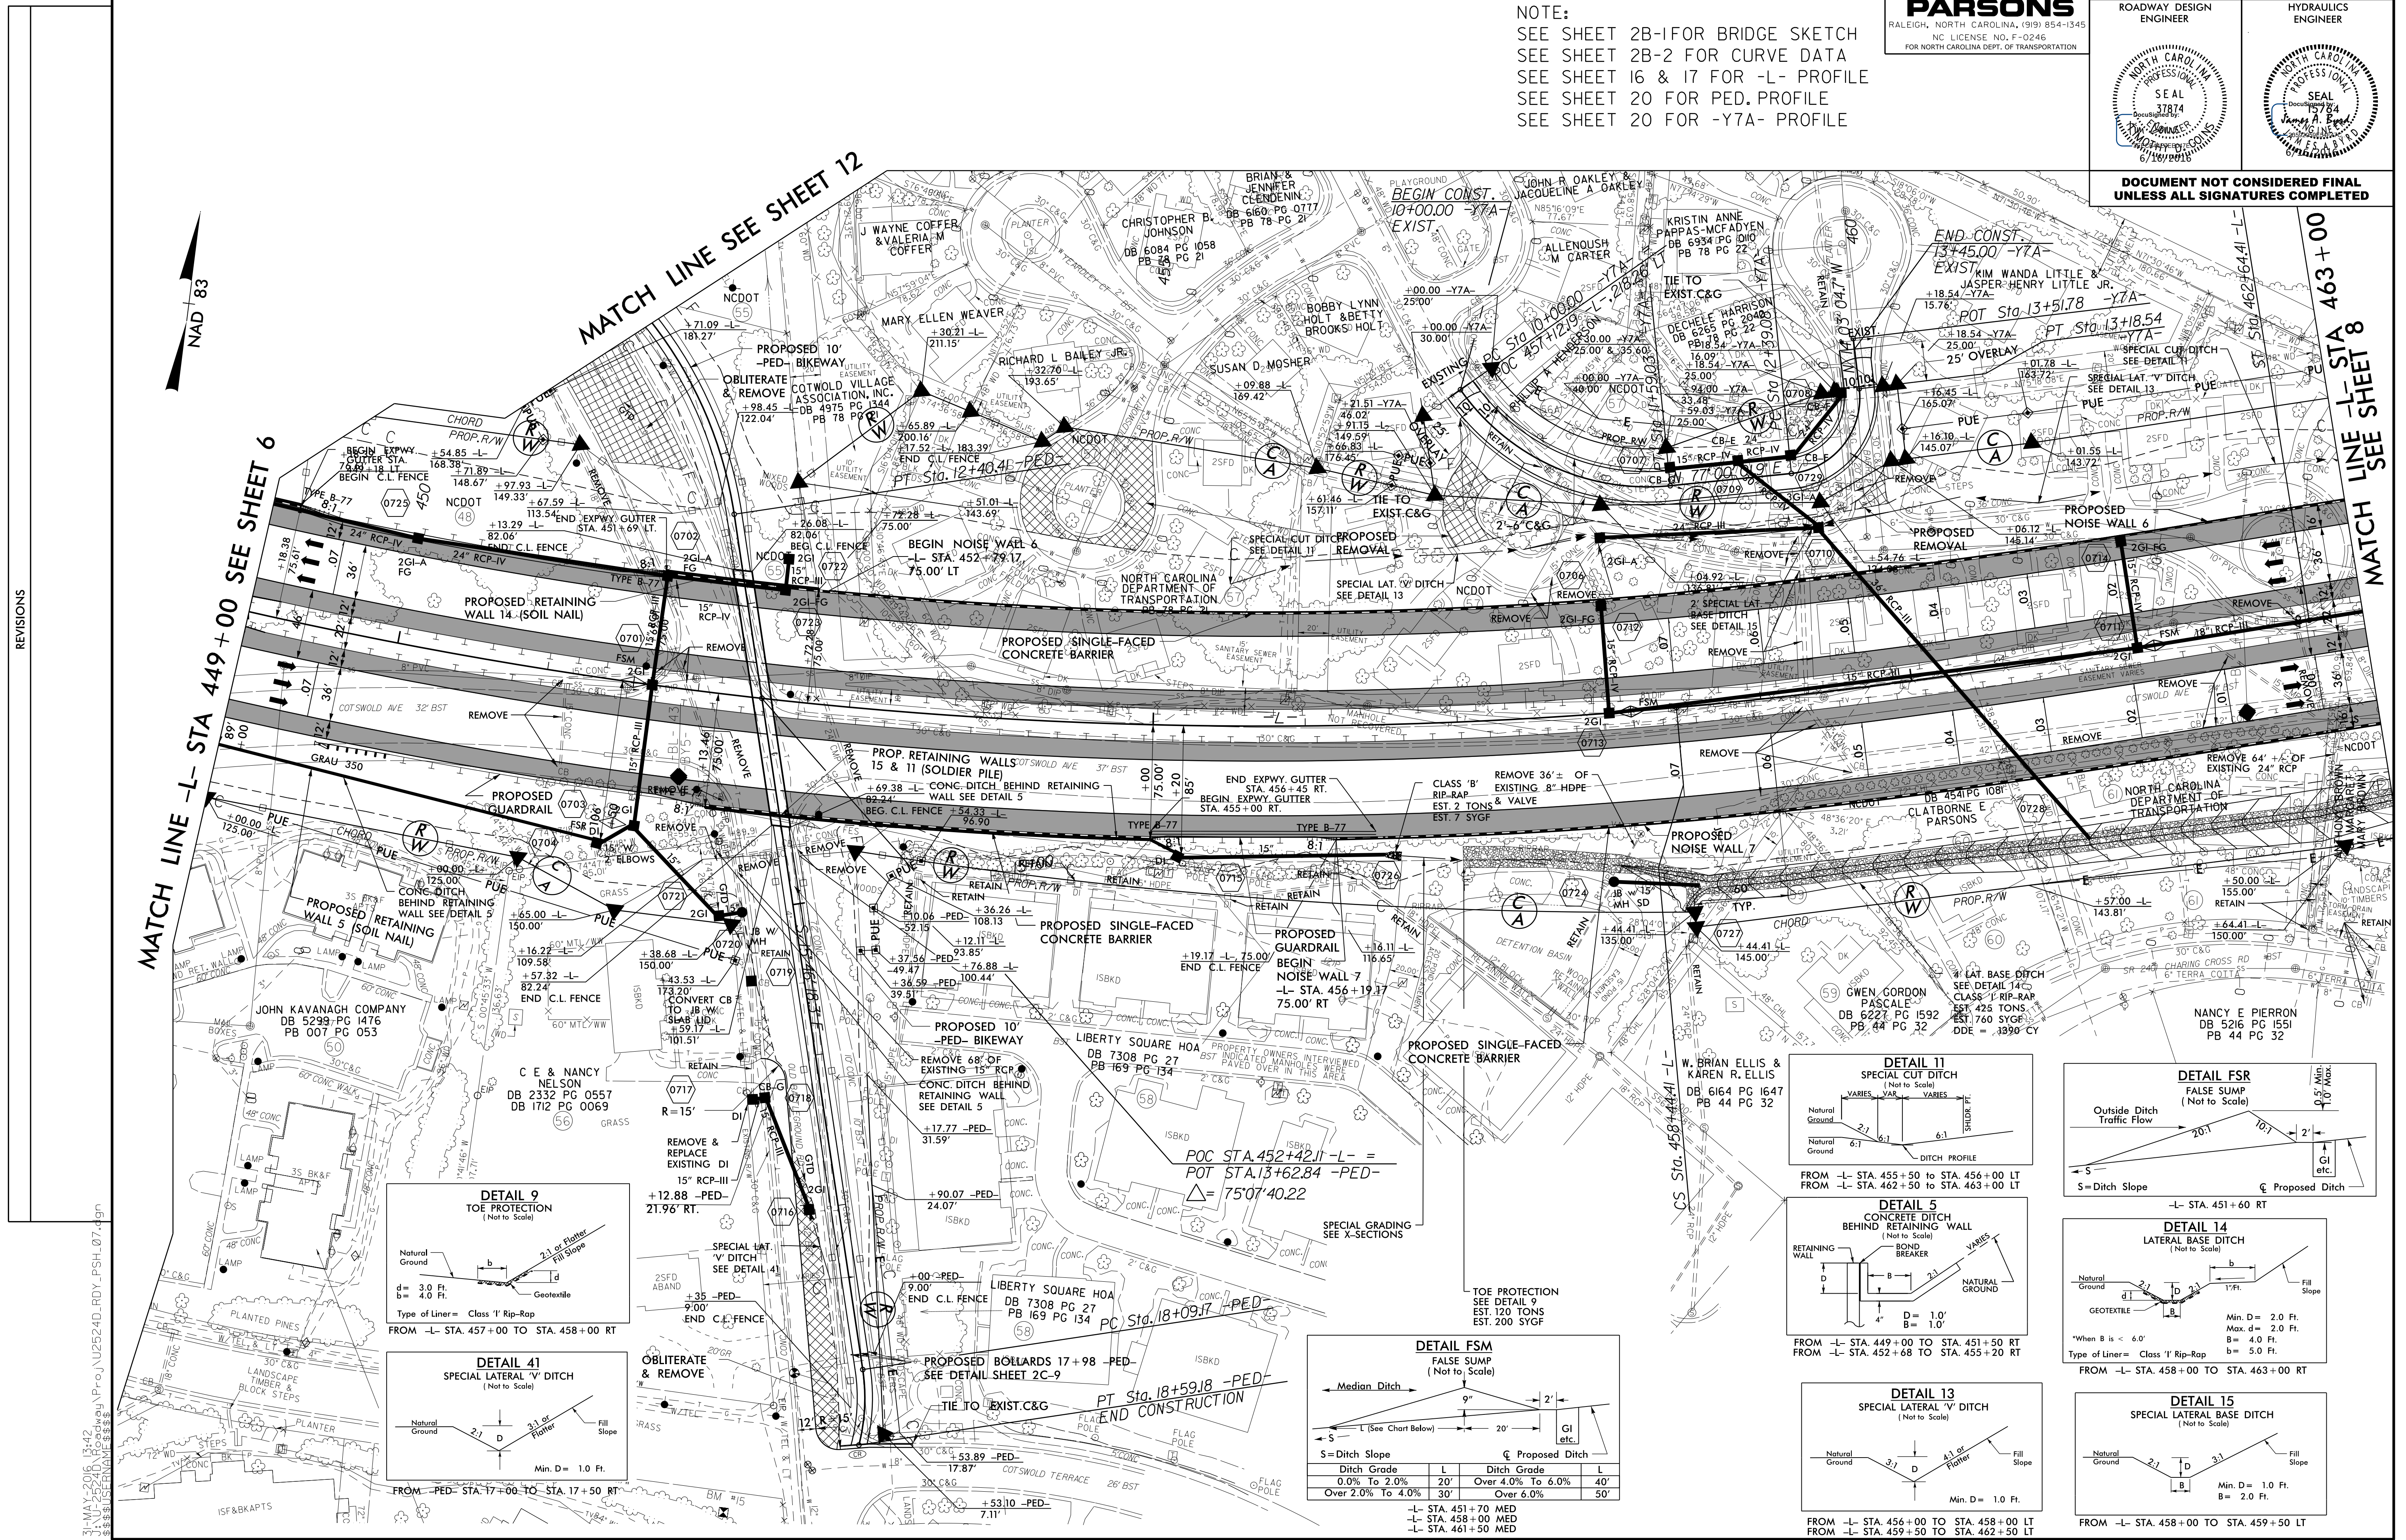

REVISIONS

