

8.17.17/99


**HNTB**  
HNTB NORTH CAROLINA, P.C.  
240 S. SIX FORKS ROAD, SUITE 200  
RALEIGH, NORTH CAROLINA 27609  
NO. LICENSE NO. C-1554

PLANS PREPARED BY:  
**PARSONS**  
RALEIGH, NORTH CAROLINA, 1991 854-1345  
NC LICENSE NO. F-0246  
FOR NORTH CAROLINA DEPT. OF TRANSPORTATION

PROJECT REFERENCE NO. <i>U-2524D</i>		SHEET NO. <i>14</i>
RW SHEET NO.		
ROADWAY DESIGN ENGINEER	HYDRAULICS ENGINEER	
<b>DOCUMENT NOT CONSIDERED FINAL UNLESS ALL SIGNATURES COMPLETED</b>		

REVISIONS

MATCH LINE -Y8- STA 26 + 00 SEE SHEET 9

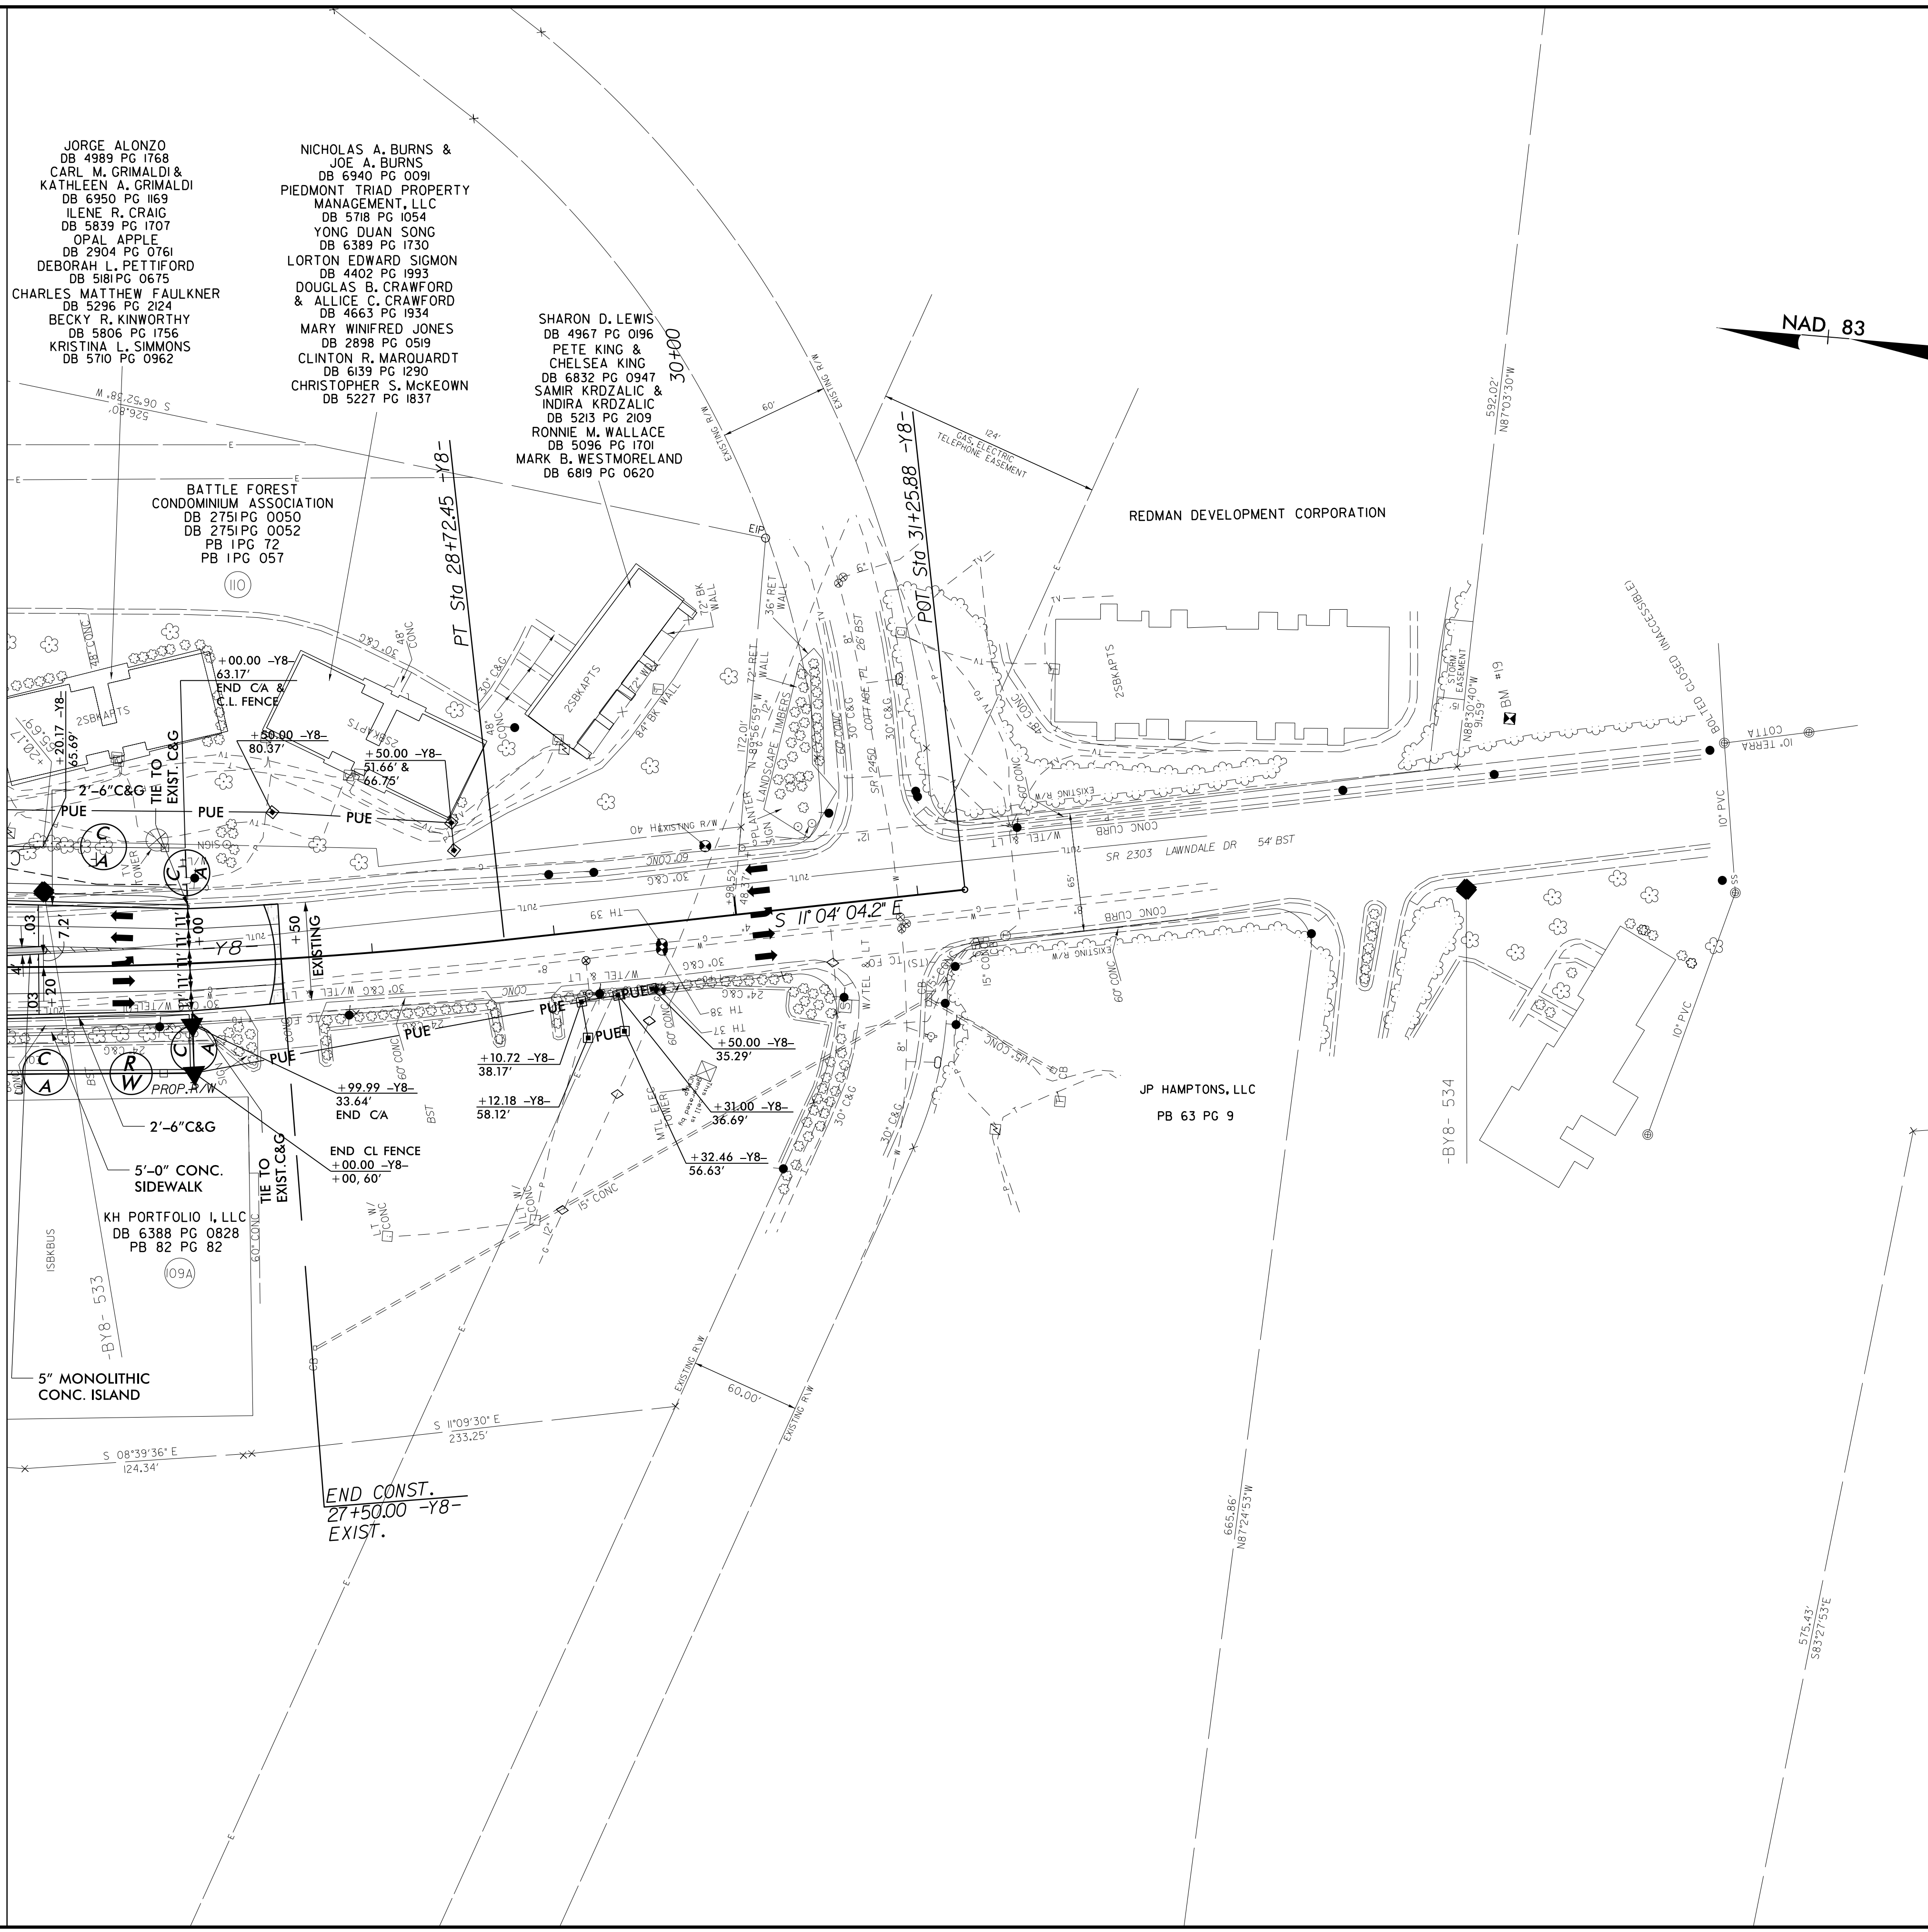

END CONST.  
27+50.00 -Y8-  
EXIST.

NOTE:  
SEE SHEET 2B-2 FOR CURVE DATA  
SEE SHEET 22 FOR -Y8- PROFILE

24-MAY-2016 2:55:37  
I:\Projects\2524D\Proj\U2524D\_RDY\_PSH\_14.dgn  
8:55:58 USER:NAME