




5/28/99

HNTB
HNTB NORTH CAROLINA, P.C.
 248 E. 5th Street, Suite 200
 Raleigh, North Carolina 27609
 NC License No. C-1584

PLANS PREPARED BY:
PARSONS
RALEIGH, NORTH CAROLINA, (919) 854-1345
 NC LICENSE NO. F-0246
 FOR NORTH CAROLINA DEPT. OF TRANSPORTATION

PROJECT REFERENCE NO. <i>U-2524D</i>	SHEET NO. 15
ROADWAY DESIGN ENGINEER	HYDRAULICS ENGINEER

**DOCUMENT NOT CONSIDERED FINAL
UNLESS ALL SIGNATURES COMPLETED**

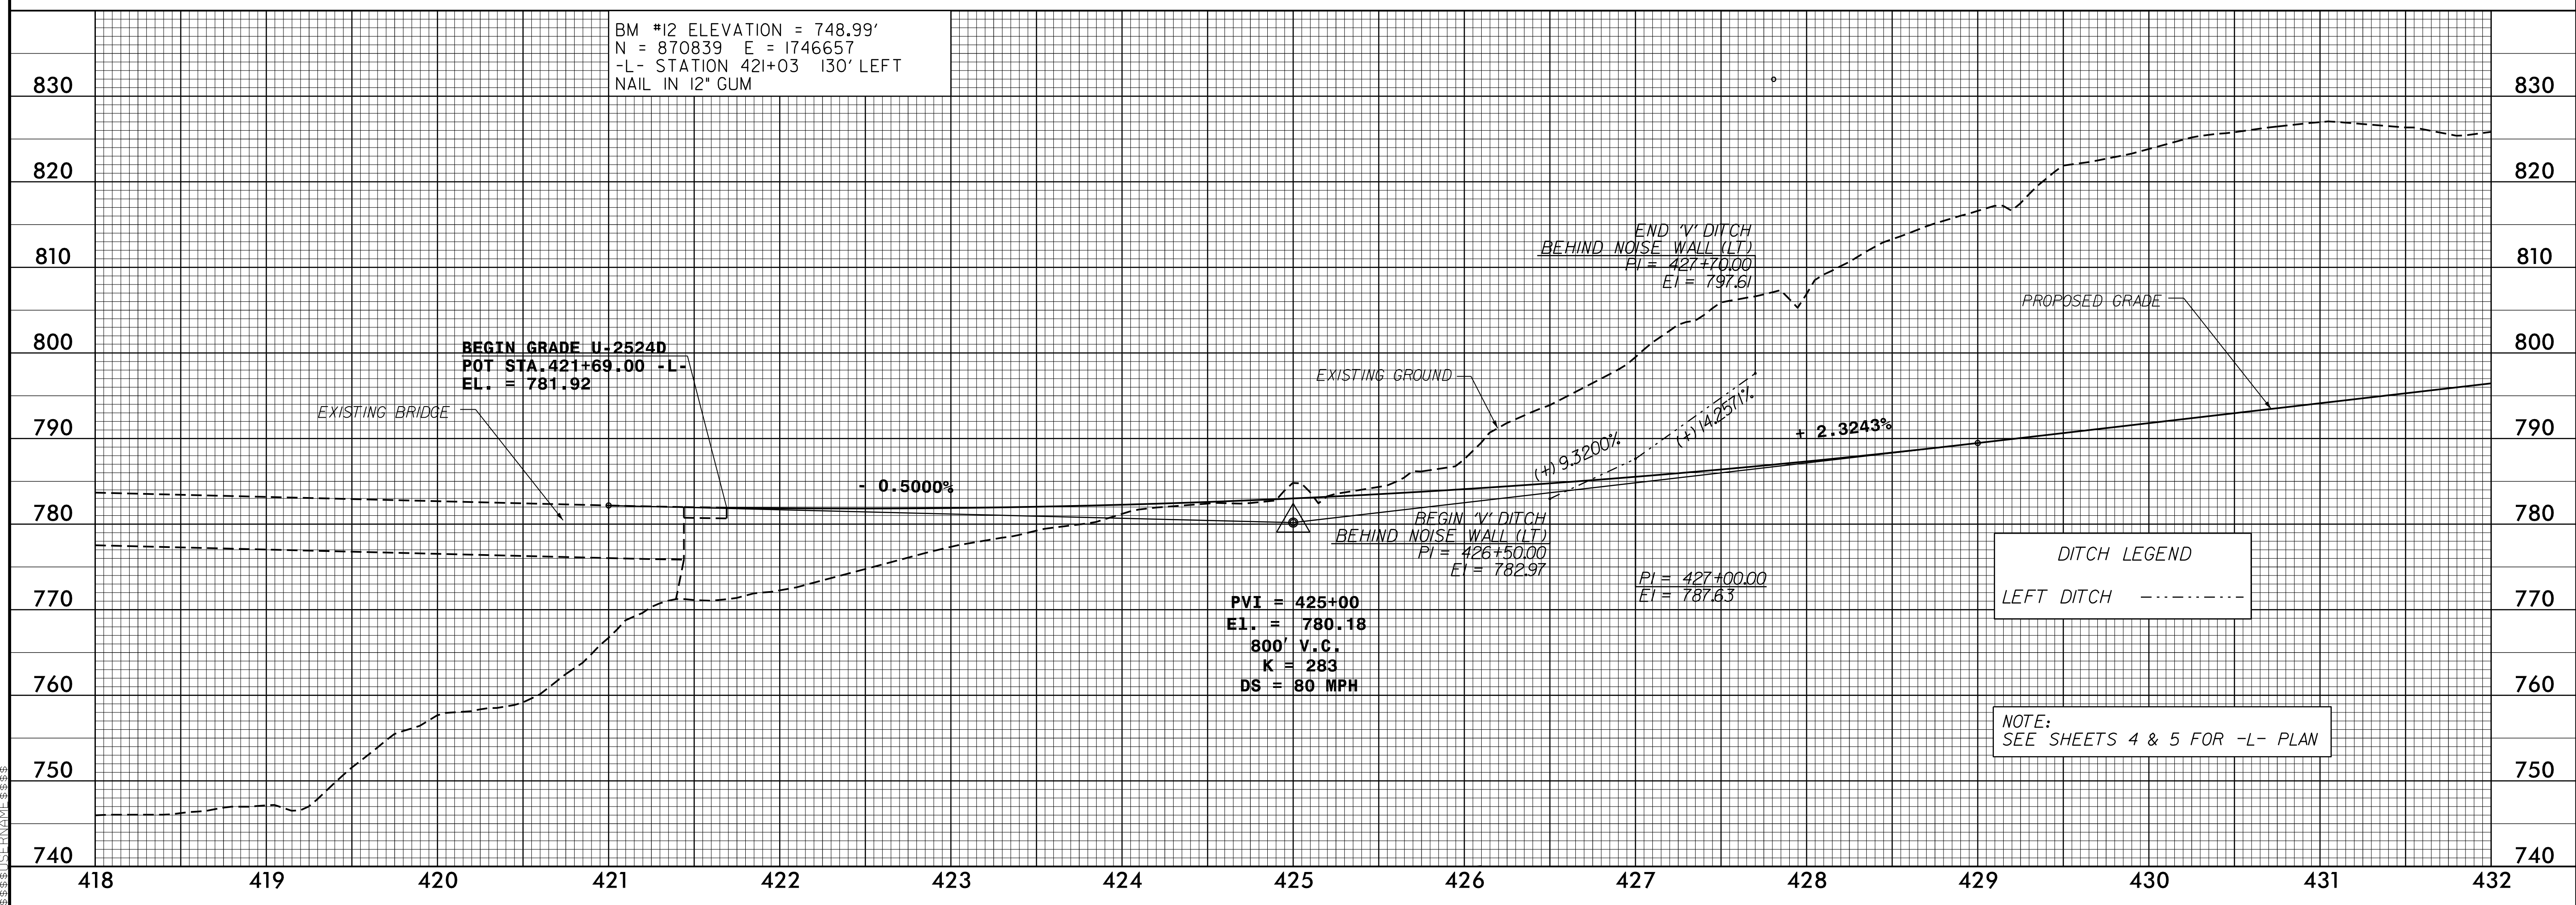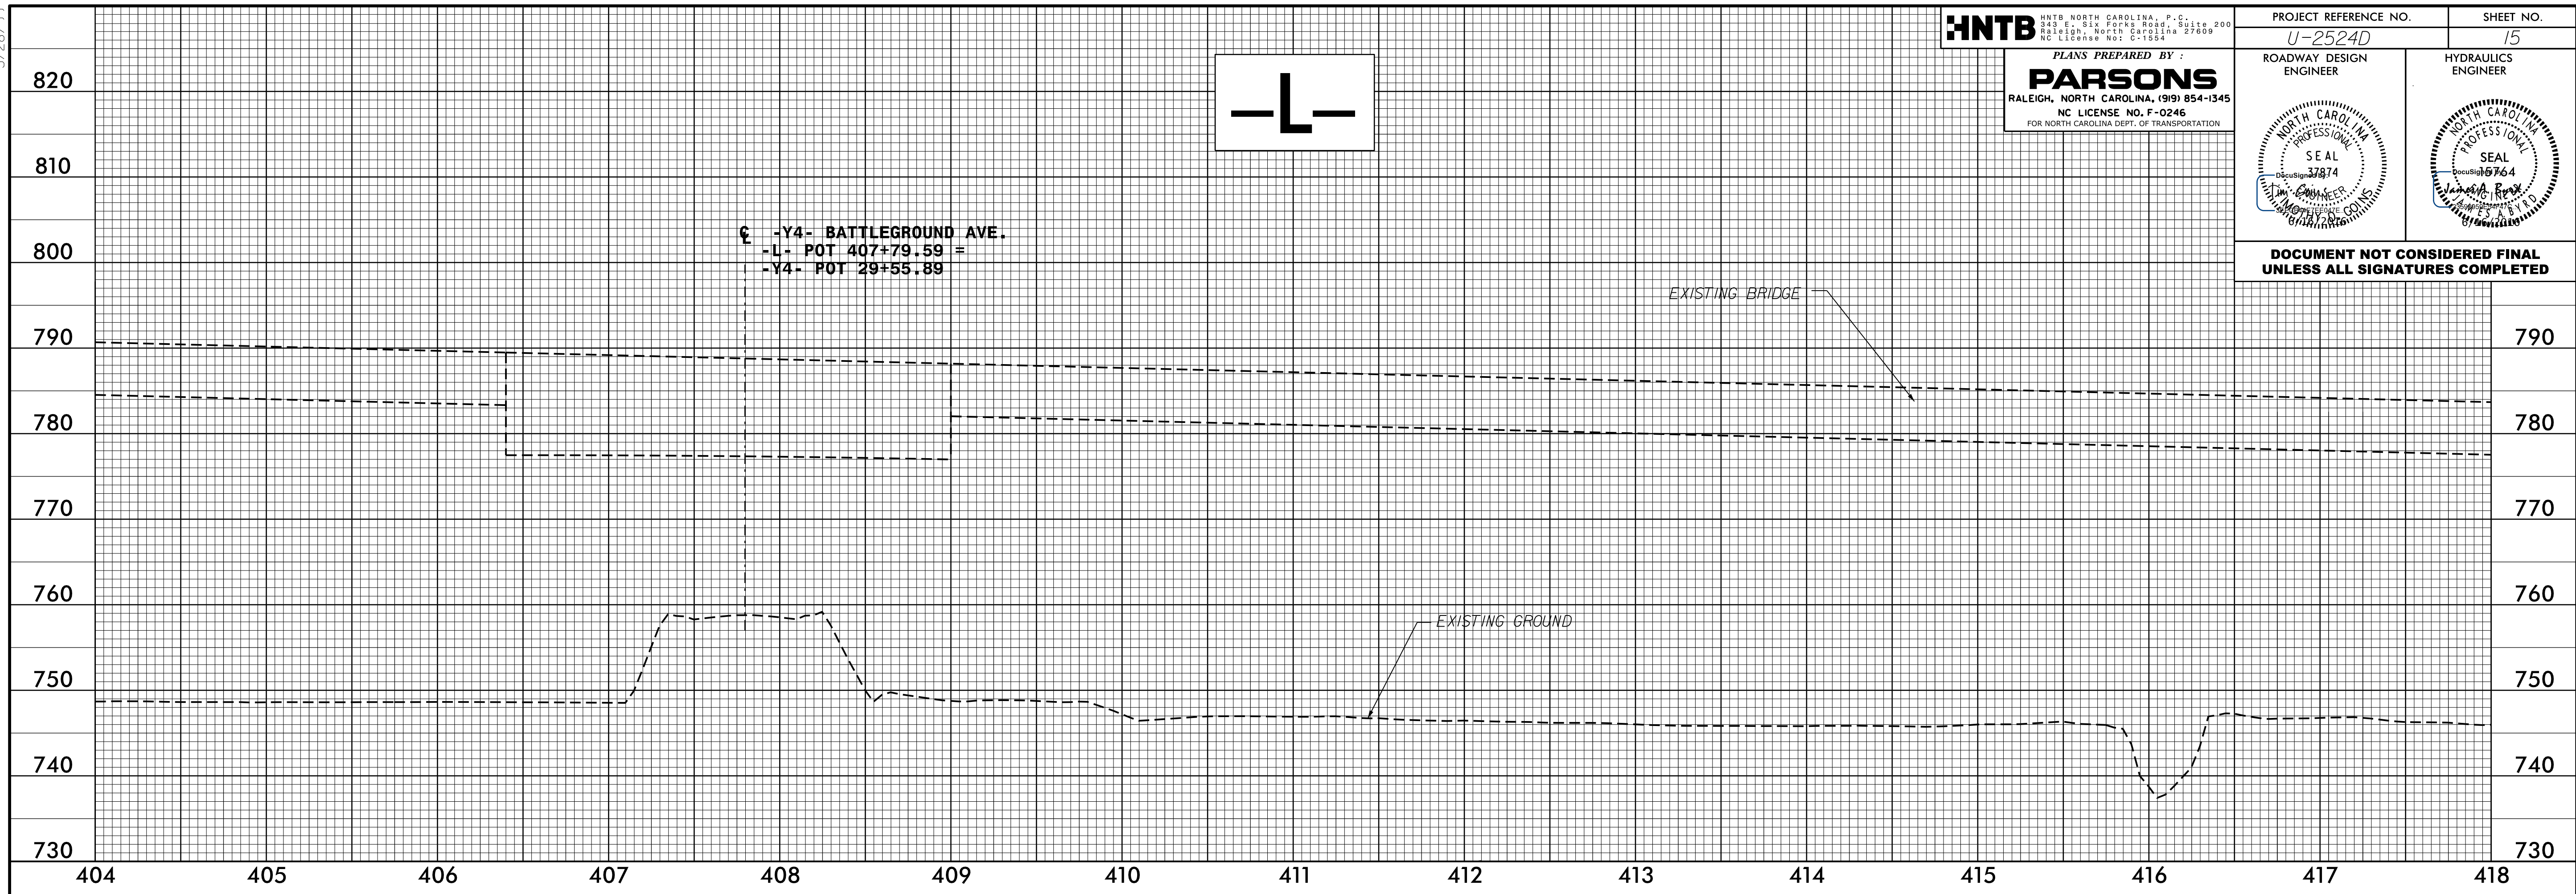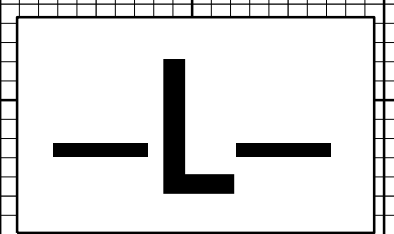

C:\N\2006\2353\U2524D\RDY_PSH_15.dgn