


NOTES:
 1. REFER TO RSD 1101.03, SHEET 1 & 2 OF 9, FOR GENERAL NOTES.
 2. SEE SHEET TMP-2B FOR THE SPECIAL SIGN DESIGN.
 3. ALL DETOUR SIGN LOCATIONS ARE APPROXIMATE.
 4. COORDINATE DETOUR WITH U-2524C PROJECT.

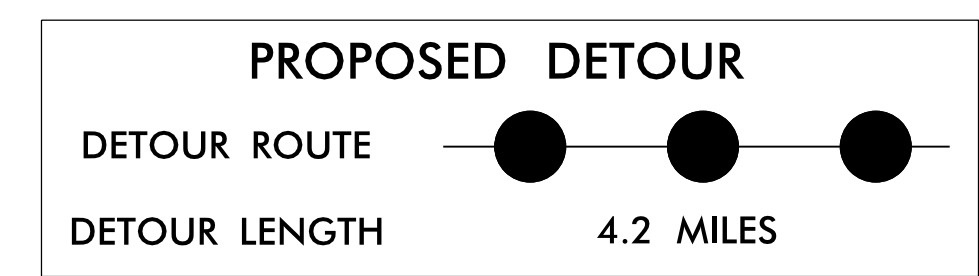

DOCUMENT NOT CONSIDERED FINAL UNLESS ALL SIGNATURES COMPLETED

APPROVED: *Tim Goums* DATE: 6/20/2016
 SEAL: 37874
 ENGINEER: MOTHY D. GOUMS

DIVISION OF HIGHWAYS
 STATE OF NORTH CAROLINA
 DEPARTMENT OF TRANSPORTATION
 WORK ZONE TRAFFIC CONTROL

TRANSPORTATION MANAGEMENT PLAN
 COTSWOLD AVENUE -Y6- DETOUR

17-JUN-2016 16:07
 J:\U-2524D\TrafficControl\TCP\U2524D_TC_TCP_02.dgn
 \$\$\$USERNAME\$\$\$