

SHEET NO. U-2524D TMP-2A

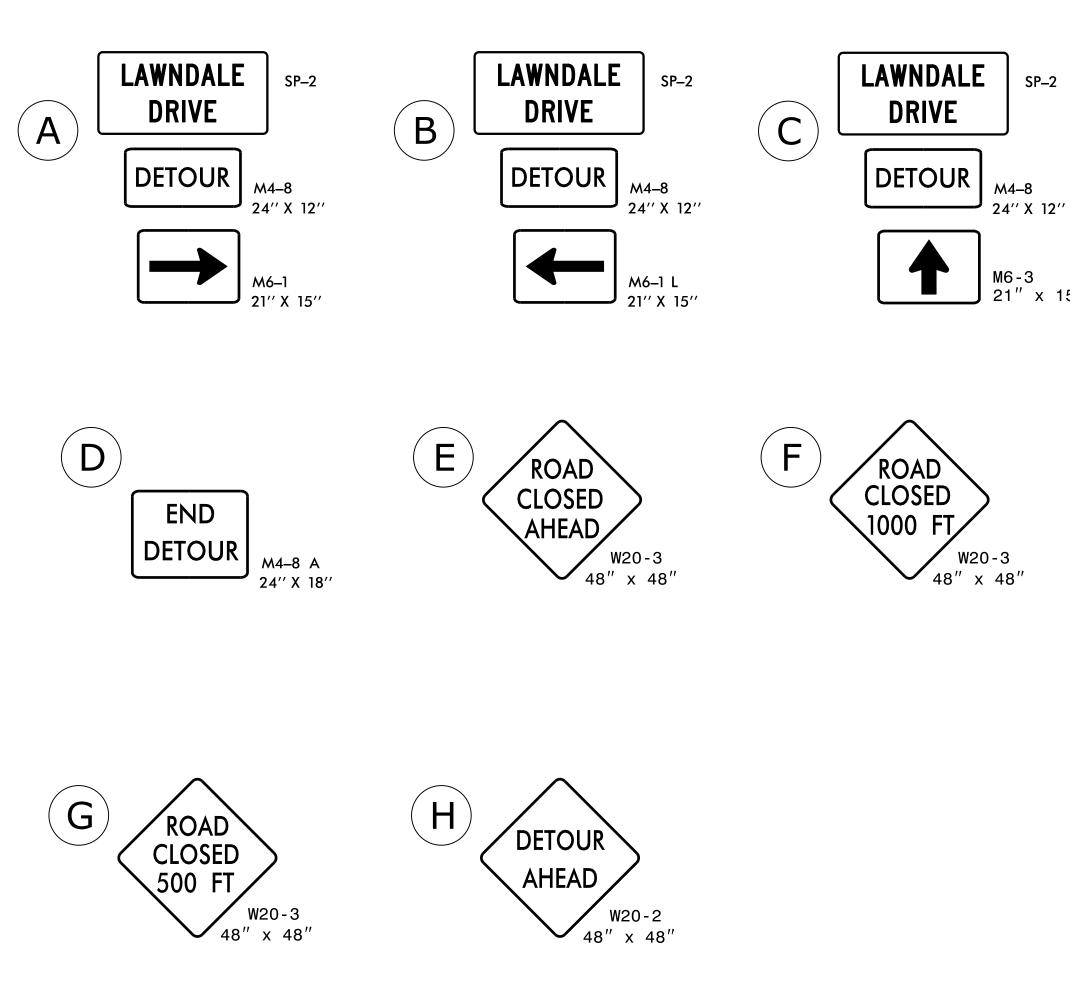

TYPE III BARRICADE



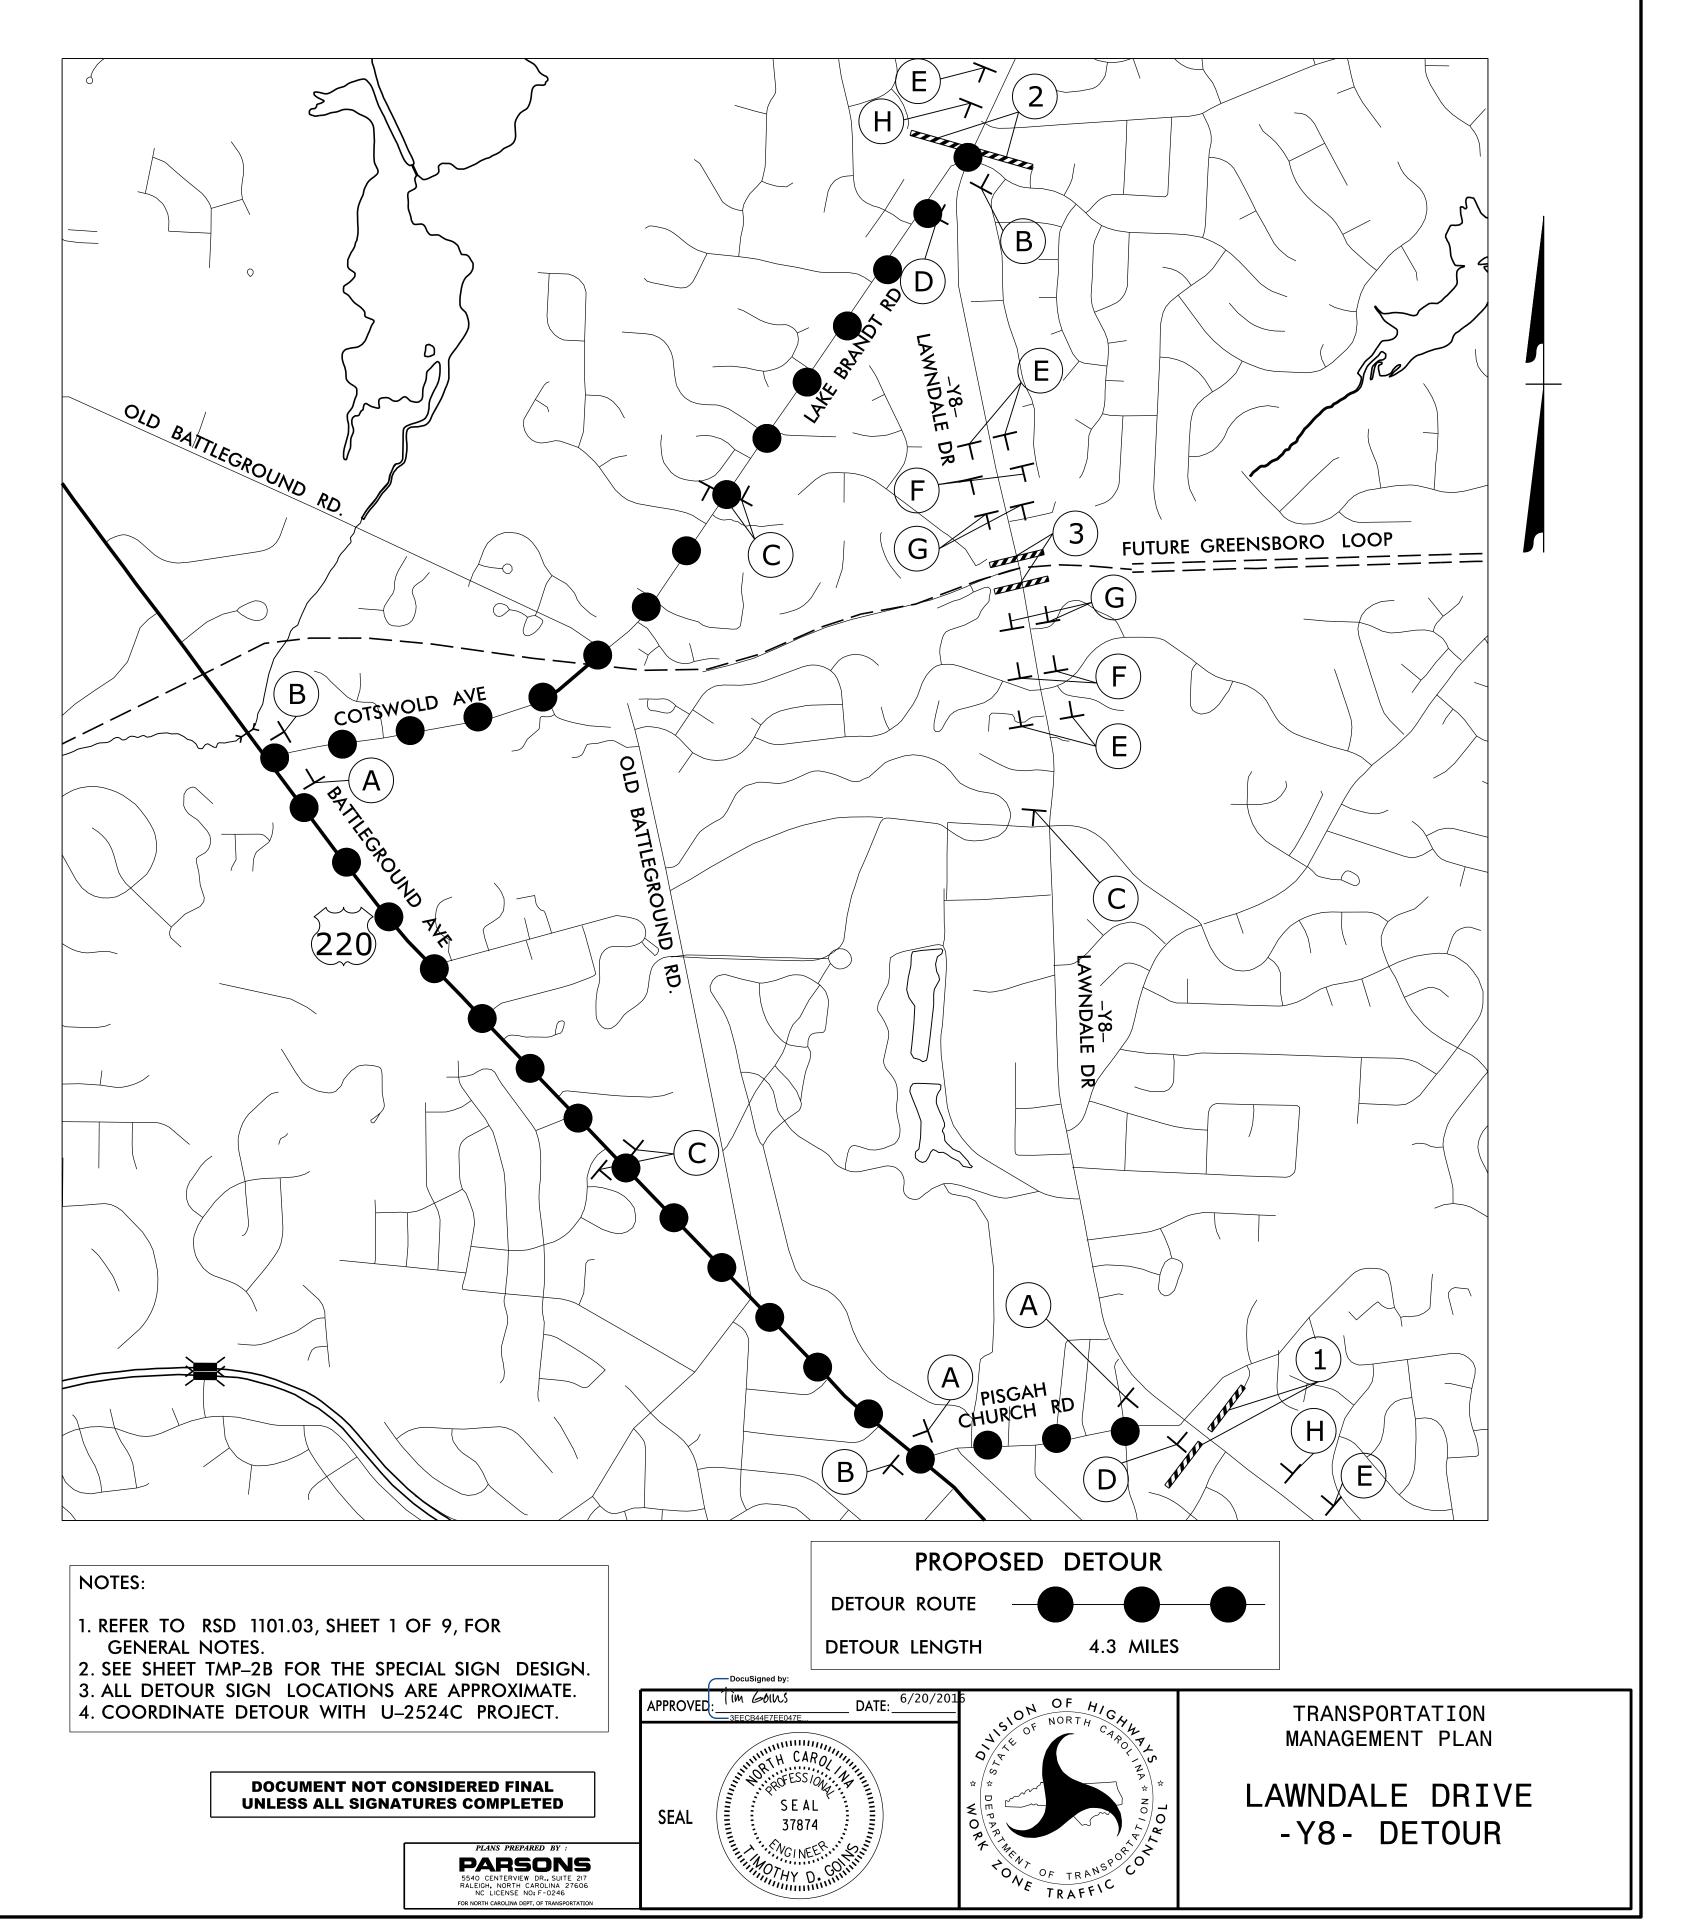

R11-3

TYPE III BARRICADE

TYPE III BARRICADE