

<p>SIGN NUMBER: SP-1 TYPE: D QUANTITY: SEE PLANS SIGN WIDTH: 4'-0" HEIGHT: 2'-6" TOTAL AREA: 10.0 Sq.Ft. BORDER TYPE: FLUSH RECESS: 0.47" WIDTH: 0.63" RADII: 1.5" NO. Z BARS: LENGTH:</p>	<p>BACKG COLOR: Fluorescent Orange COPY COLOR: Black</p> <table border="1" style="width: 100%; border-collapse: collapse;"> <tr> <th>SYMBOL</th> <th>X</th> <th>Y</th> <th>WID</th> <th>HT</th> </tr> <tr><td> </td><td> </td><td> </td><td> </td><td> </td></tr> <tr><td> </td><td> </td><td> </td><td> </td><td> </td></tr> <tr><td> </td><td> </td><td> </td><td> </td><td> </td></tr> <tr><td> </td><td> </td><td> </td><td> </td><td> </td></tr> <tr><td> </td><td> </td><td> </td><td> </td><td> </td></tr> <tr><td> </td><td> </td><td> </td><td> </td><td> </td></tr> <tr><td> </td><td> </td><td> </td><td> </td><td> </td></tr> </table> <p>MAT'L: 0.125" (3.2 mm) ALUMINUM</p>	SYMBOL	X	Y	WID	HT																																				<p>DESIGN BY: DBG PROJECT ID: U-2524D CHECKED BY: TDG DIV: 7 DATE: OCTOBER 2015</p> <div style="text-align: center;"> </div> <p>BORDER R=1.5" TH=0.63" IN=0.47"</p> <p style="text-align: right; font-size: small;">Spacing Factor is 1 unless specified otherwise</p>																																
SYMBOL	X	Y	WID	HT	
<p>NOTES:</p> <ol style="list-style-type: none"> Legend and border shall be direct applied black non-reflective sheeting. Background shall be Grade B, fluorescent orange, retroreflective sheeting. To be mounted with Detour signing. 	
<p>LETTER POSITIONS</p> <table border="1" style="width: 100%; border-collapse: collapse;"> <thead> <tr> <th colspan="11">Letter spacings are to start of next letter</th> <th>Series/Size</th> </tr> <tr> <th colspan="11"></th> <th>Text Length</th> </tr> </thead> <tbody> <tr> <td></td><td>C</td><td>O</td><td>T</td><td>S</td><td>W</td><td>O</td><td>L</td><td>D</td><td></td><td></td> <td style="text-align: right;">C 2000</td> </tr> <tr> <td></td><td>7.3</td><td>4.4</td><td>4.3</td><td>3.6</td><td>3.9</td><td>5.2</td><td>4.8</td><td>3.9</td><td>3.3</td><td>7.3</td> <td style="text-align: right;">33.4</td> </tr> <tr> <td></td><td>A</td><td>V</td><td>E</td><td>N</td><td>U</td><td>E</td><td></td><td></td><td></td><td></td> <td style="text-align: right;">C 2000</td> </tr> <tr> <td></td><td>11.4</td><td>4.2</td><td>4.5</td><td>4.1</td><td>4.7</td><td>4.7</td><td>3</td><td>11.4</td><td></td><td></td> <td style="text-align: right;">25.2</td> </tr> </tbody> </table>			Letter spacings are to start of next letter											Series/Size												Text Length		C	O	T	S	W	O	L	D			C 2000		7.3	4.4	4.3	3.6	3.9	5.2	4.8	3.9	3.3	7.3	33.4		A	V	E	N	U	E					C 2000		11.4	4.2	4.5	4.1	4.7	4.7	3	11.4			25.2
Letter spacings are to start of next letter											Series/Size	
											Text Length	
	C	O	T	S	W	O	L	D			C 2000	
	7.3	4.4	4.3	3.6	3.9	5.2	4.8	3.9	3.3	7.3	33.4	
	A	V	E	N	U	E					C 2000	
	11.4	4.2	4.5	4.1	4.7	4.7	3	11.4			25.2	

<p>SIGN NUMBER: SP-2 TYPE: D QUANTITY: SEE PLANS SIGN WIDTH: 4'-0" HEIGHT: 2'-6" TOTAL AREA: 10.0 Sq.Ft. BORDER TYPE: FLUSH RECESS: 0.47" WIDTH: 0.63" RADII: 1.5" NO. Z BARS: LENGTH:</p>	<p>BACKG COLOR: Fluorescent Orange COPY COLOR: Black</p> <table border="1" style="width: 100%; border-collapse: collapse;"> <tr> <th>SYMBOL</th> <th>X</th> <th>Y</th> <th>WID</th> <th>HT</th> </tr> <tr><td> </td><td> </td><td> </td><td> </td><td> </td></tr> <tr><td> </td><td> </td><td> </td><td> </td><td> </td></tr> <tr><td> </td><td> </td><td> </td><td> </td><td> </td></tr> <tr><td> </td><td> </td><td> </td><td> </td><td> </td></tr> <tr><td> </td><td> </td><td> </td><td> </td><td> </td></tr> <tr><td> </td><td> </td><td> </td><td> </td><td> </td></tr> <tr><td> </td><td> </td><td> </td><td> </td><td> </td></tr> </table> <p>MAT'L: 0.125" (3.2 mm) ALUMINUM</p>	SYMBOL	X	Y	WID	HT																																				<p>DESIGN BY: JMP PROJECT ID: U-2524D CHECKED BY: DLW DIV: 7 DATE: JUNE 2016</p> <div style="text-align: center;"> </div> <p>BORDER R=1.5" TH=0.63" IN=0.47"</p> <p style="text-align: right; font-size: small;">Spacing Factor is 1 unless specified otherwise</p>																																
SYMBOL	X	Y	WID	HT	
<p>NOTES:</p> <ol style="list-style-type: none"> Legend and border shall be direct applied black non-reflective sheeting. Background shall be Grade B, fluorescent orange, retroreflective sheeting. To be mounted with Detour signing. 	
<p>LETTER POSITIONS</p> <table border="1" style="width: 100%; border-collapse: collapse;"> <thead> <tr> <th colspan="11">Letter spacings are to start of next letter</th> <th>Series/Size</th> </tr> <tr> <th colspan="11"></th> <th>Text Length</th> </tr> </thead> <tbody> <tr> <td></td><td>L</td><td>A</td><td>W</td><td>N</td><td>D</td><td>A</td><td>L</td><td>E</td><td></td><td></td> <td style="text-align: right;">C 2000</td> </tr> <tr> <td></td><td>7.3</td><td>3.4</td><td>4.2</td><td>5.4</td><td>4.7</td><td>4.1</td><td>4.7</td><td>3.9</td><td>3.0</td><td>7.3</td> <td style="text-align: right;">33.4</td> </tr> <tr> <td></td><td>D</td><td>R</td><td>I</td><td>V</td><td>E</td><td></td><td></td><td></td><td></td><td></td> <td style="text-align: right;">C 2000</td> </tr> <tr> <td></td><td>14.9</td><td>4.5</td><td>4.4</td><td>1.7</td><td>4.6</td><td>3.0</td><td>14.9</td><td></td><td></td><td></td> <td style="text-align: right;">18.2</td> </tr> </tbody> </table>			Letter spacings are to start of next letter											Series/Size												Text Length		L	A	W	N	D	A	L	E			C 2000		7.3	3.4	4.2	5.4	4.7	4.1	4.7	3.9	3.0	7.3	33.4		D	R	I	V	E						C 2000		14.9	4.5	4.4	1.7	4.6	3.0	14.9				18.2
Letter spacings are to start of next letter											Series/Size	
											Text Length	
	L	A	W	N	D	A	L	E			C 2000	
	7.3	3.4	4.2	5.4	4.7	4.1	4.7	3.9	3.0	7.3	33.4	
	D	R	I	V	E						C 2000	
	14.9	4.5	4.4	1.7	4.6	3.0	14.9				18.2	


I7-JUN-2016 16:07
 J:\U-2524D\Traffic\TrafficControl\TCP\U2524D_TC_TCP_02B.dgn
 \$\$\$USERNAME\$\$\$

**DOCUMENT NOT CONSIDERED FINAL
UNLESS ALL SIGNATURES COMPLETED**

PLANS PREPARED BY:
PARSONS
 2540 CENTERVIEW DR., SUITE 207
 RALEIGH, NORTH CAROLINA 27606
 NC LICENSE NO. F-0246
 FOR NORTH CAROLINA DEPT. OF TRANSPORTATION

APPROVED: _____ DATE: 07/20/2016

SEAL

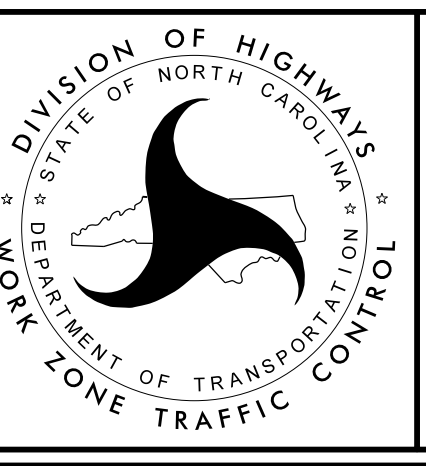

**TRANSPORTATION
MANAGEMENT PLAN**

**SPECIAL SIGN
DESIGNS**