


SECTION A'
-L- STA. 475 + 50.00

MATCHLINE -L- STA. 468+00
 SEE SHEET TMP-05

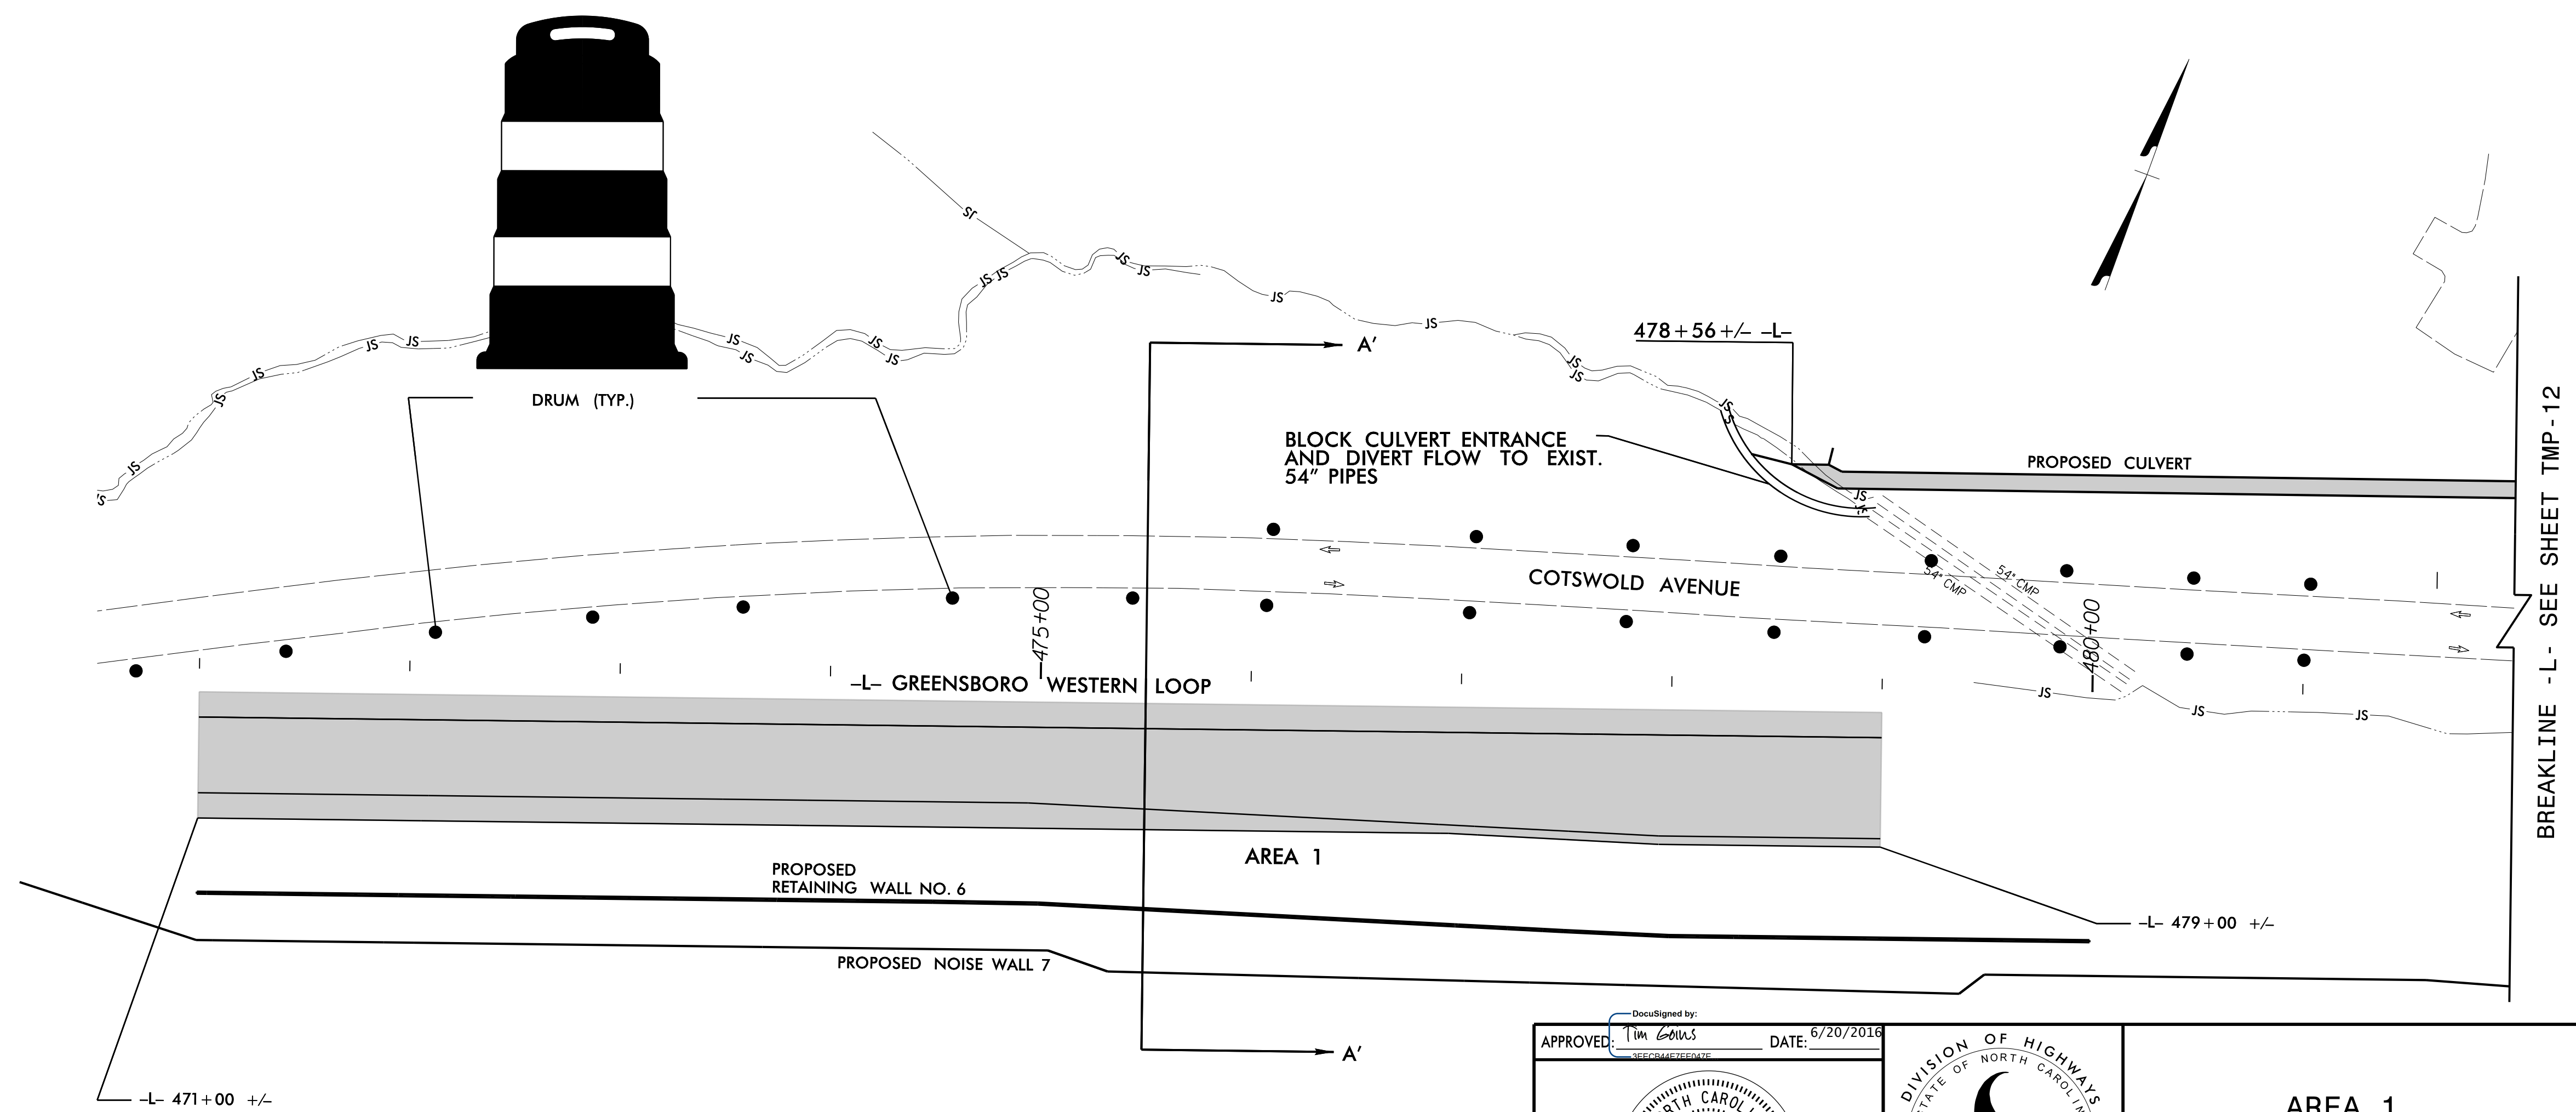


LEGEND

	PROPOSED CONSTRUCTION
	ONGOING CONSTRUCTION
	COMPLETED CONSTRUCTION

APPROVED: DATE: 6/20/2016

SEAL

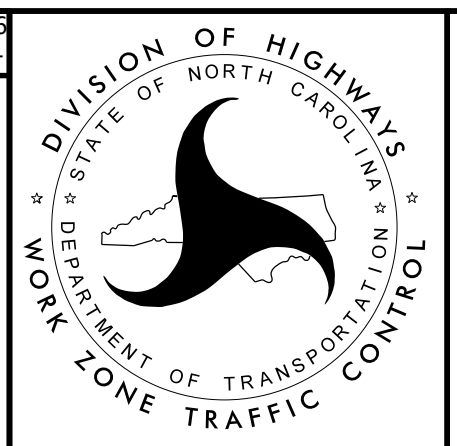

**AREA 1
 PHASE I**

**DOCUMENT NOT CONSIDERED FINAL
 UNLESS ALL SIGNATURES COMPLETED**

7/2/99
 I7-JUN-2016 16:07
 J:\U-2524D\TrafficControl\TCP\U-2524D-Tc_TCP_06.dgn
 \$\$\$USERNAME\$\$\$