


7/2/99

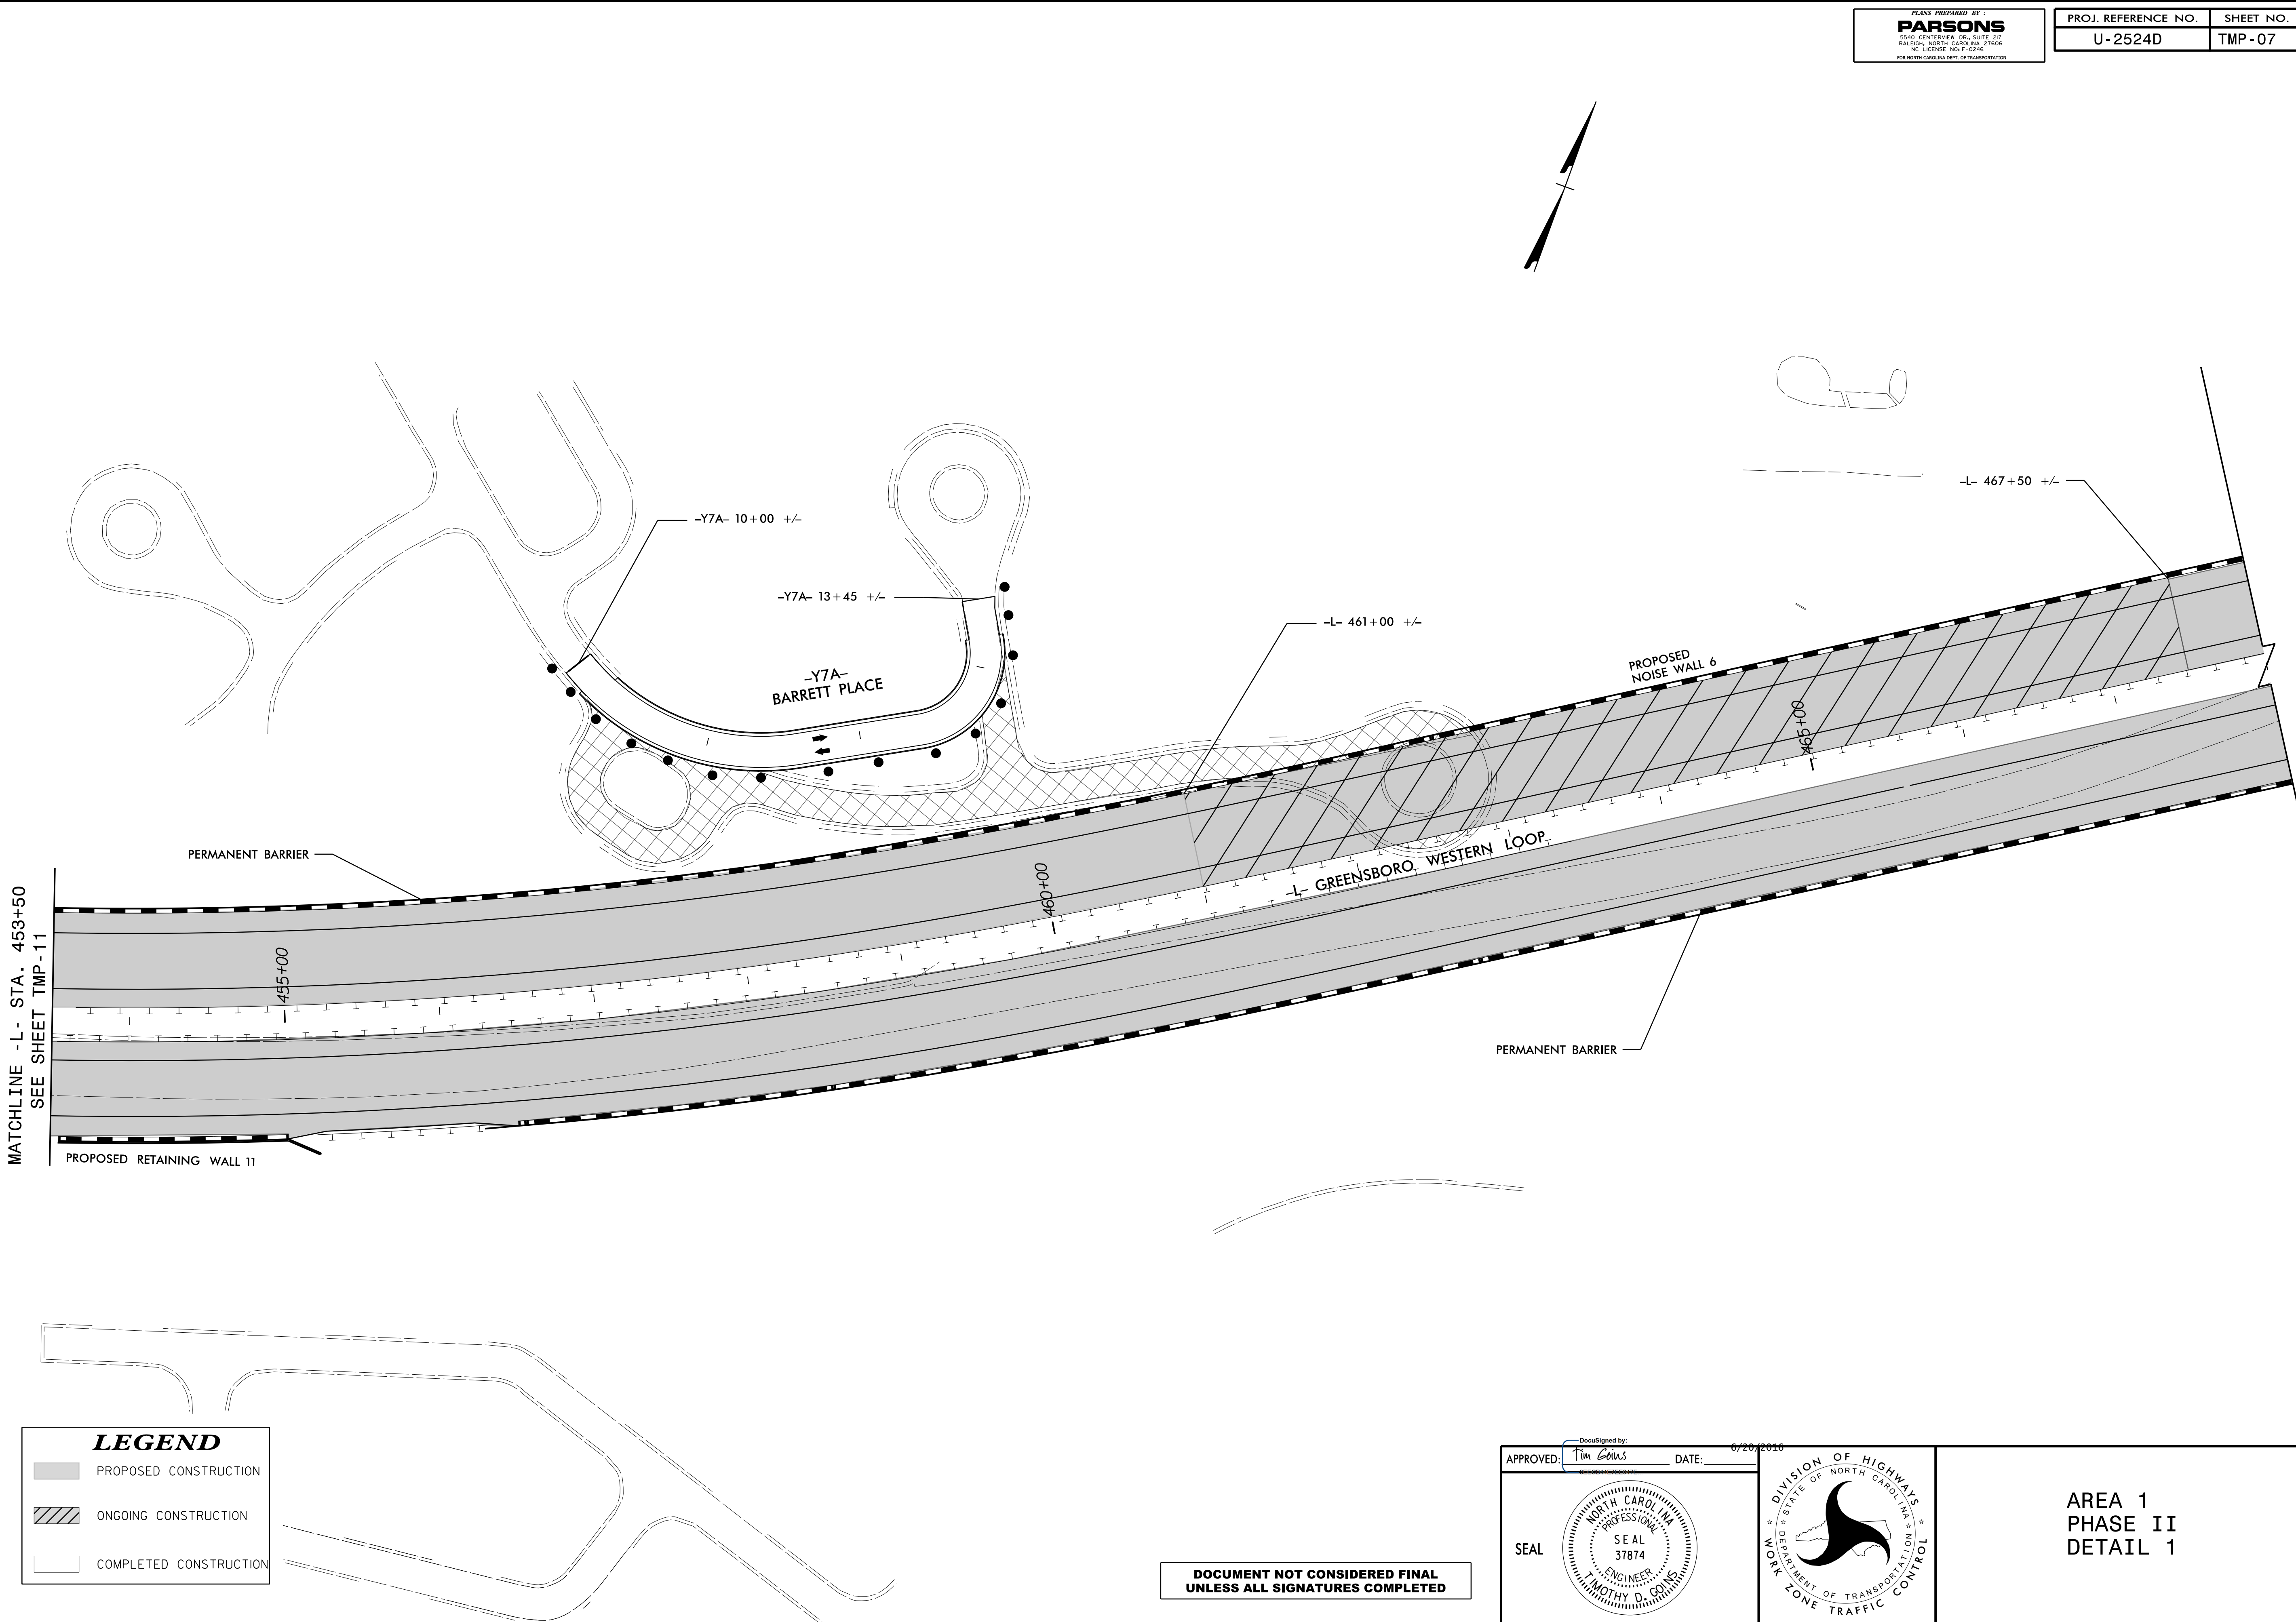

MATCHLINE -L- STA. 453+50
SEE SHEET TMP-11

LEGEND


	PROPOSED CONSTRUCTION
	ONGOING CONSTRUCTION
	COMPLETED CONSTRUCTION

**DOCUMENT NOT CONSIDERED FINAL
UNLESS ALL SIGNATURES COMPLETED**

APPROVED: Tim Collins DATE: 6/26/2016

DocuSigned by:
Tim Collins

SEAL

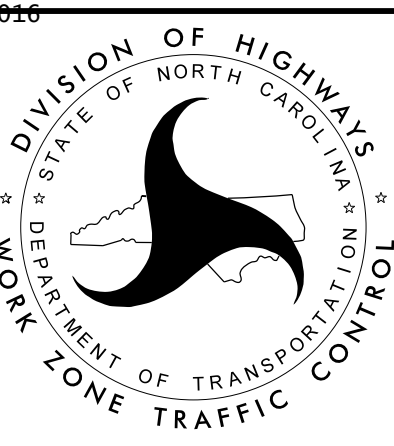

**AREA 1
PHASE II
DETAIL 1**

I7-JUN-2016 16:07
J:\U-2524D\TrafficControl\TCP\U-2524D-Tc_TCP-07.dgn
\$\$\$\$\$USERNAME\$\$\$\$\$