
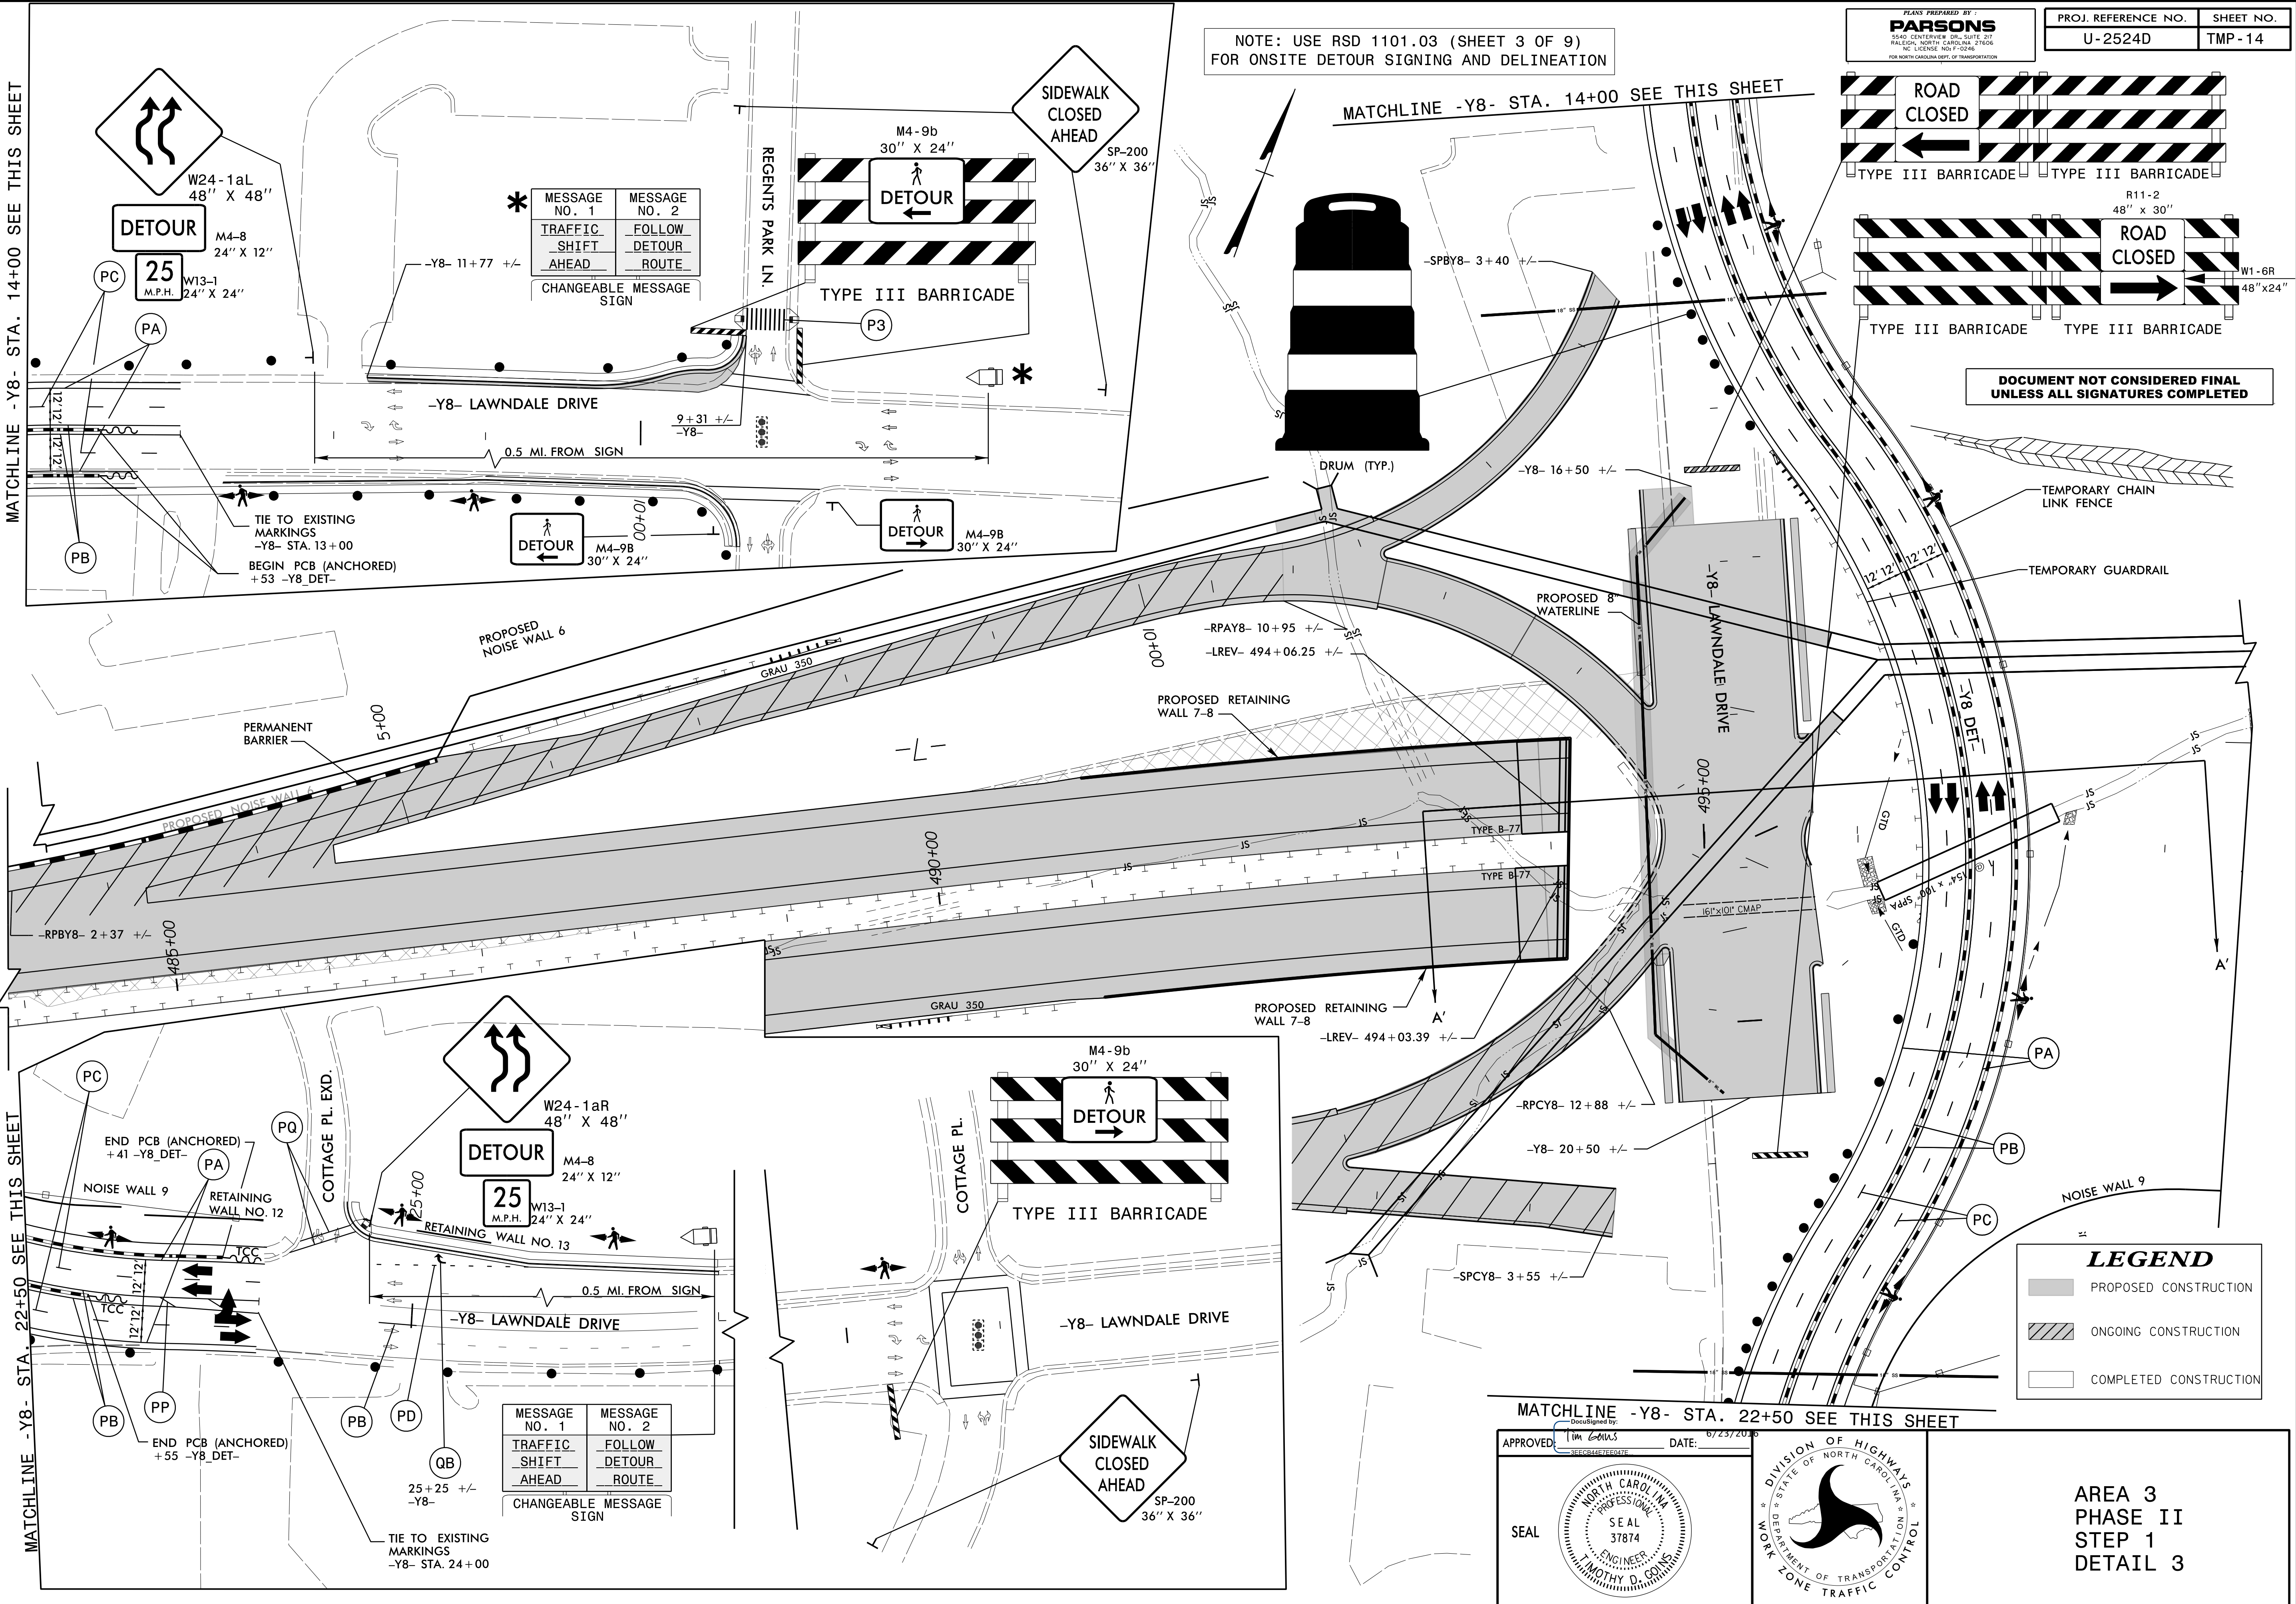


NOTE: USE RSD 1101.03 (SHEET 3 OF 9)
FOR ONSITE DETOUR SIGNING AND DELINEATION

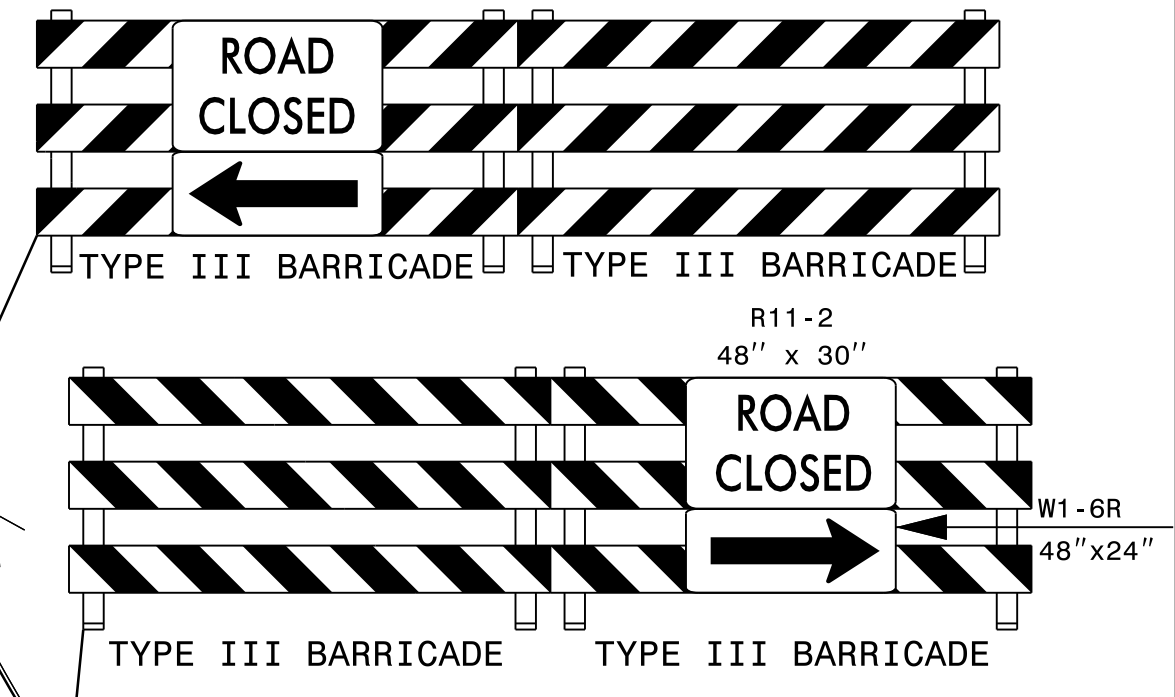


MESSAGE NO. 1	MESSAGE NO. 2
TRAFFIC SHIFT AHEAD	FOLLOW DETOUR ROUTE
CHANGEABLE MESSAGE SIGN	

MESSAGE NO. 1	MESSAGE NO. 2
TRAFFIC SHIFT AHEAD	FOLLOW DETOUR ROUTE
CHANGEABLE MESSAGE SIGN	

LEGEND

	PROPOSED CONSTRUCTION
	ONGOING CONSTRUCTION
	COMPLETED CONSTRUCTION

APPROVED: DATE: 6/23/2016

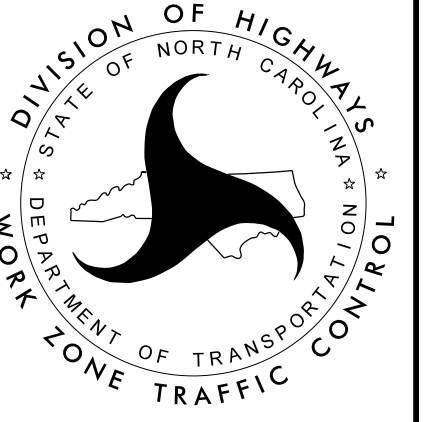

AREA 3
PHASE II
STEP 1
DETAIL 3

7/2/19
 23-JUN-2016 09:36
 J:\U-2524D\TrafficControl\U-2524D-TC_TCP-14.dgn
 \$\$\$USERNAME\$\$\$