
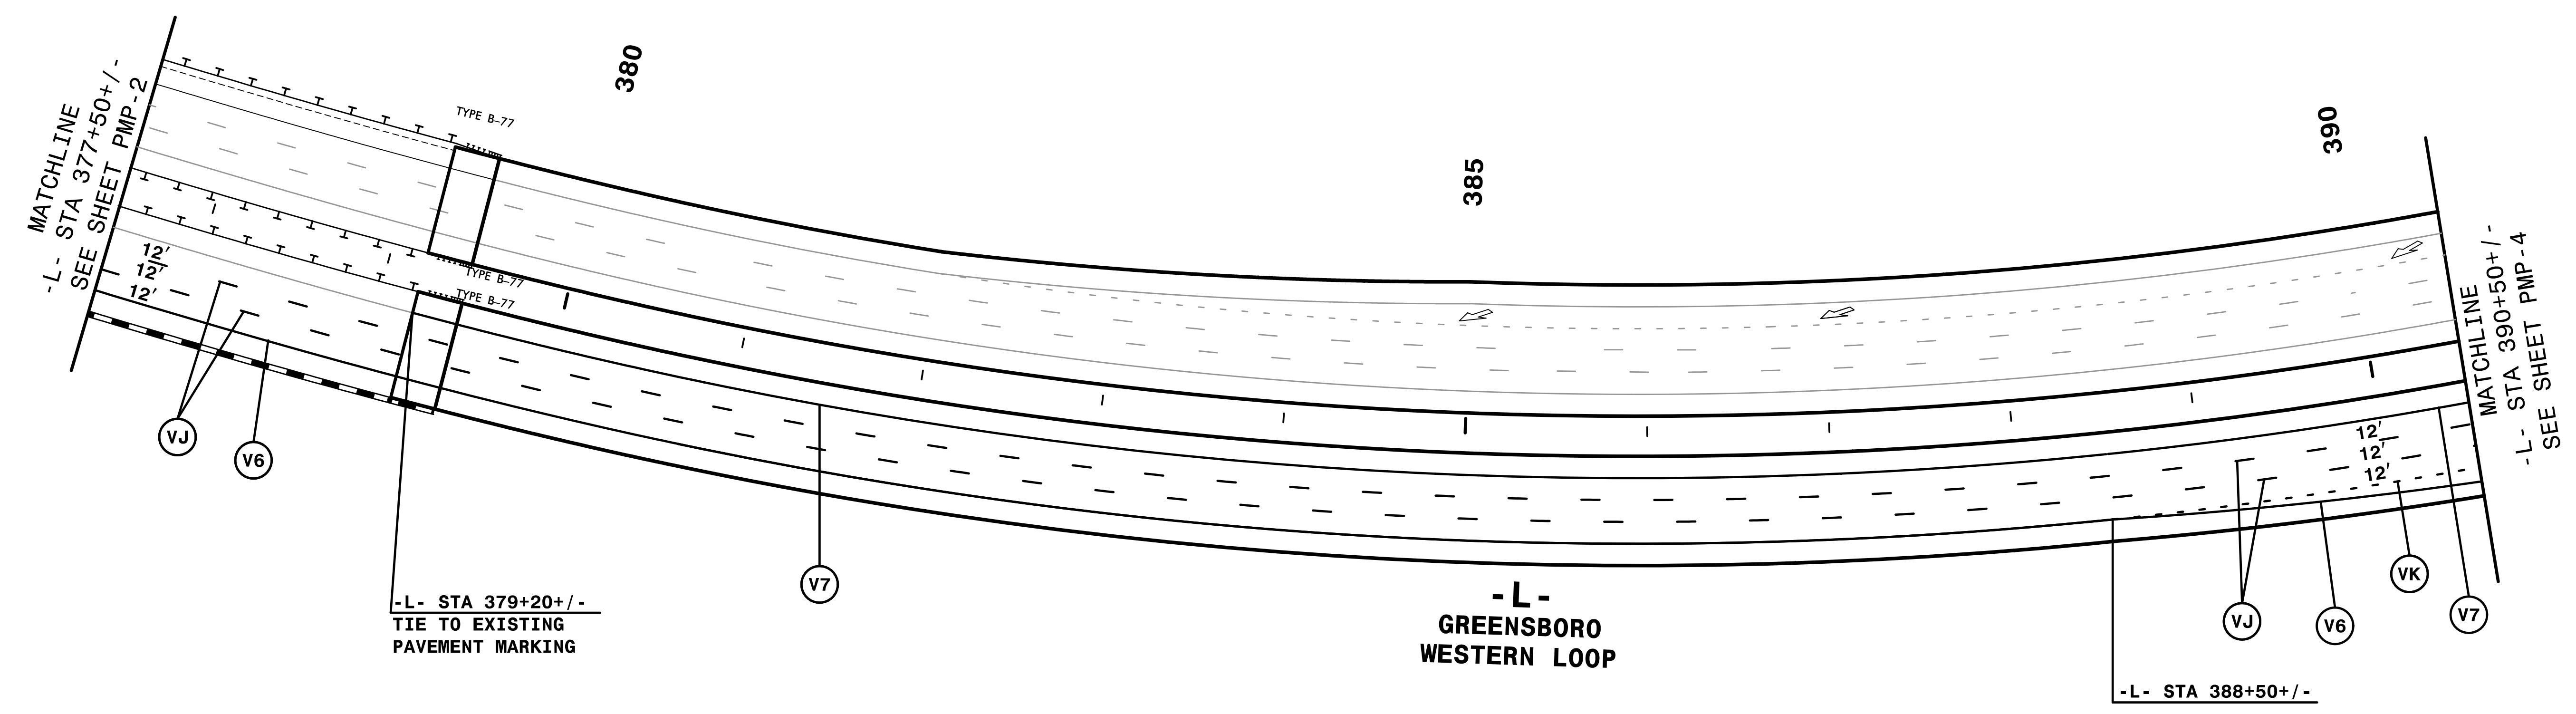
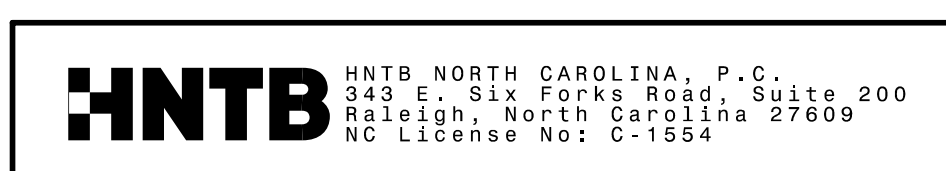


TIP NO. U-2524D	SHEET NO. PMP-3
APPROVED: <i>Rhonda B. Early</i> <small>F34CAF5AC8BF48A</small>	
DATE: 5/4/2016	
SEAL 	
DOCUMENT NOT CONSIDERED FINAL UNLESS ALL SIGNATURES COMPLETED	



REMOVE TEMPORARY PAVEMENT MARKINGS  
AND SYMBOLS PLACE IN U-2524C



**PAVEMENT MARKING DETAIL**

2:45:19 PM  
\\PMP\U2524D\_PMP\_PMP03.dgn  
\$\$\$\$\$USERNAME\$\$\$\$\$