
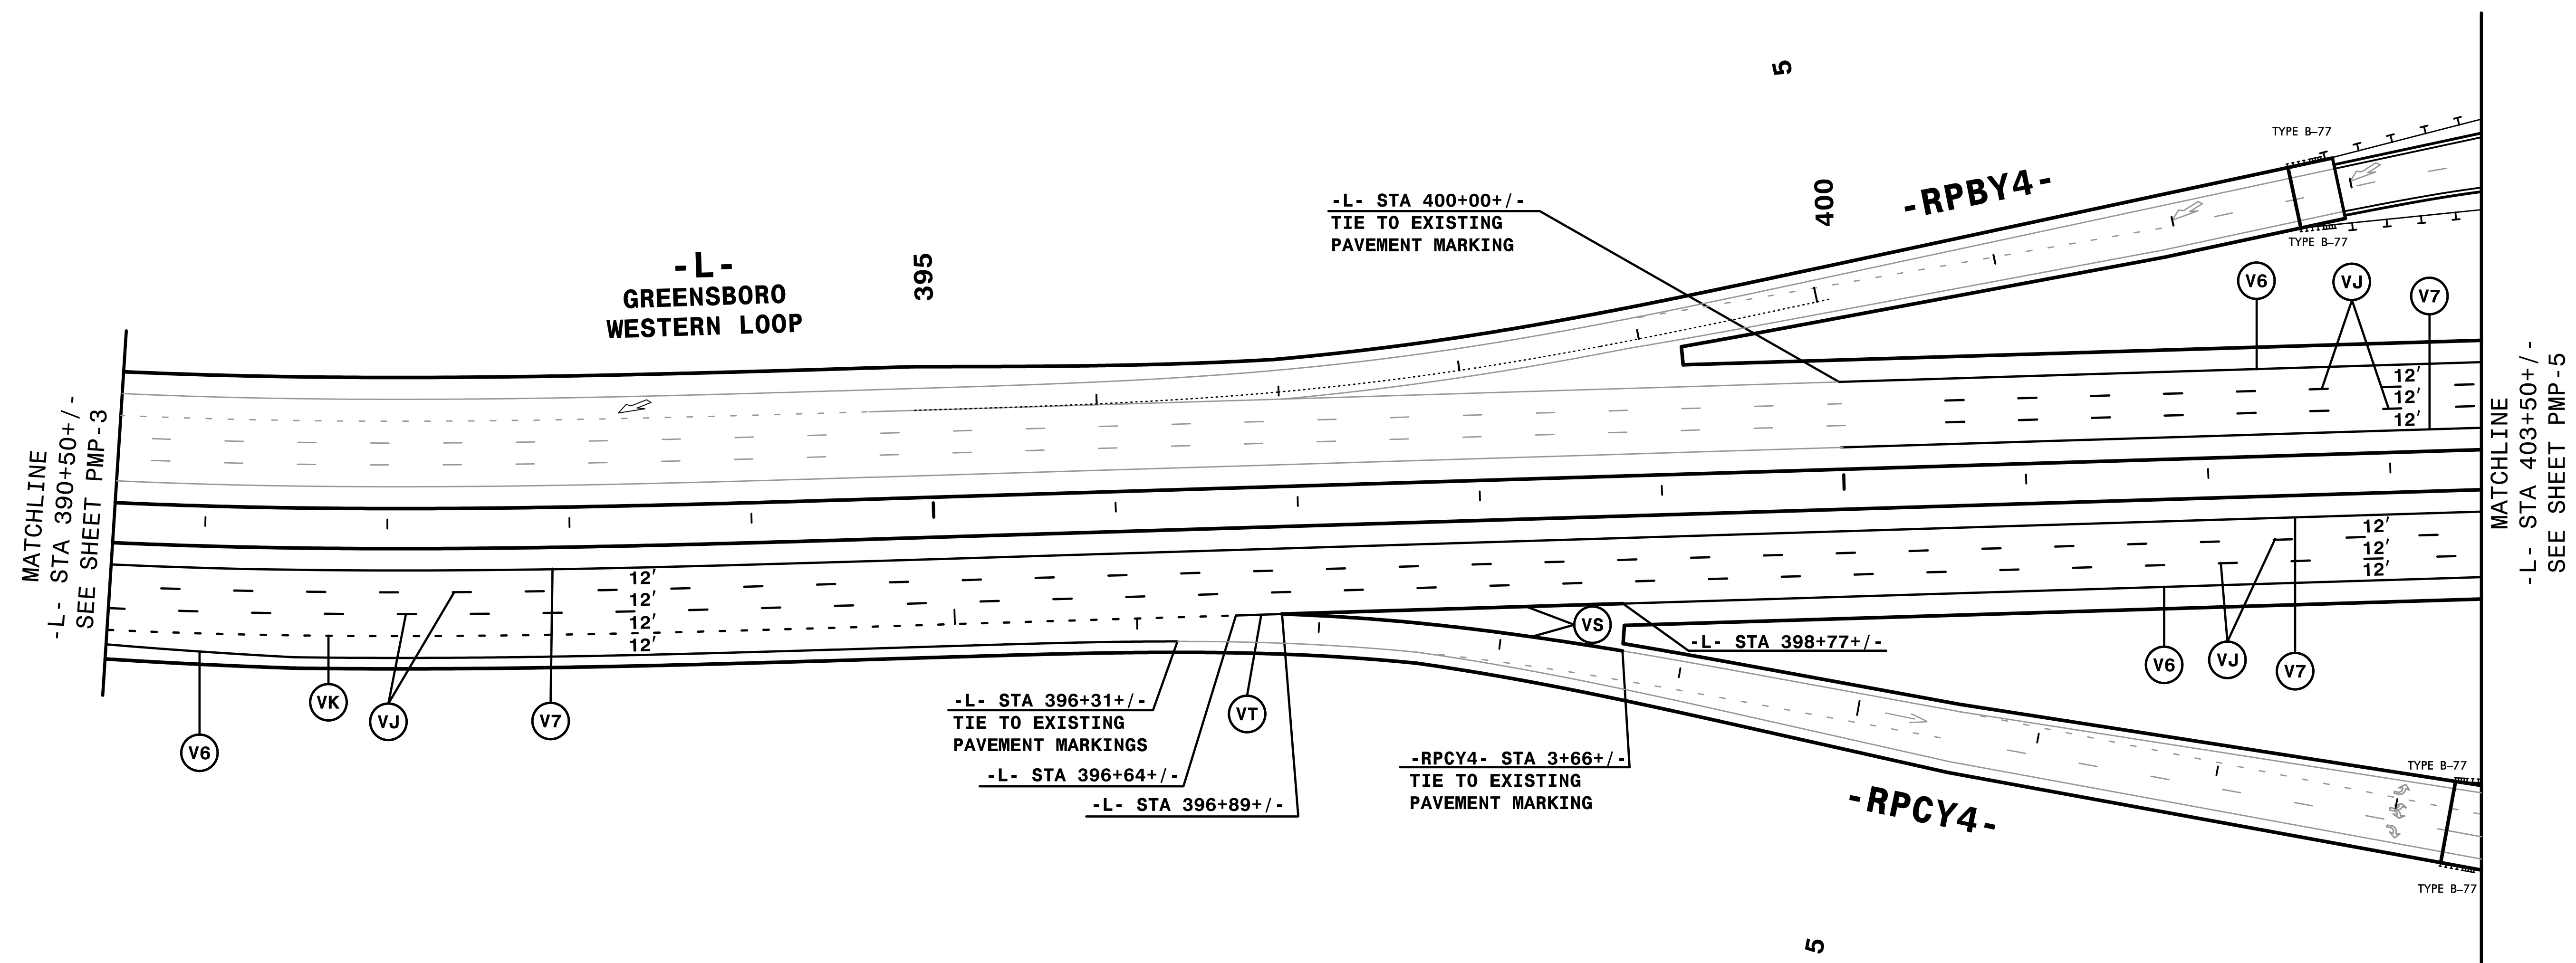
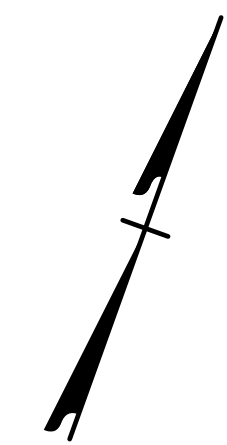
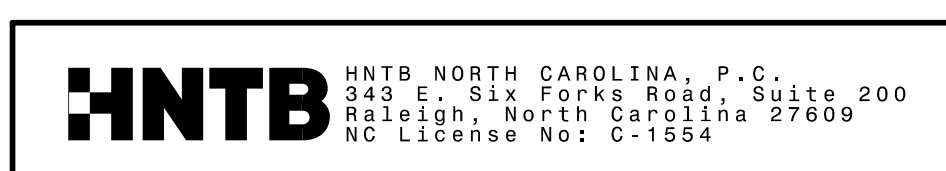


TIP NO. U-2524D	SHEET NO. PMP-4
APPROVED: <i>Rhonda B. Early</i> <small>PROFESSIONAL ENGINEER F34CAF5AC8BF48A</small>	
DATE: 5/4/2016	
SEAL	
	
DOCUMENT NOT CONSIDERED FINAL UNLESS ALL SIGNATURES COMPLETED	



2:45:25 PM
 \\PMP\U2524D_PMP_PMP04.dgn
 \$\$\$USERNAME\$\$\$

REMOVE TEMPORARY PAVEMENT MARKINGS
AND SYMBOLS PLACE IN U-2524C



PAVEMENT MARKING DETAIL