
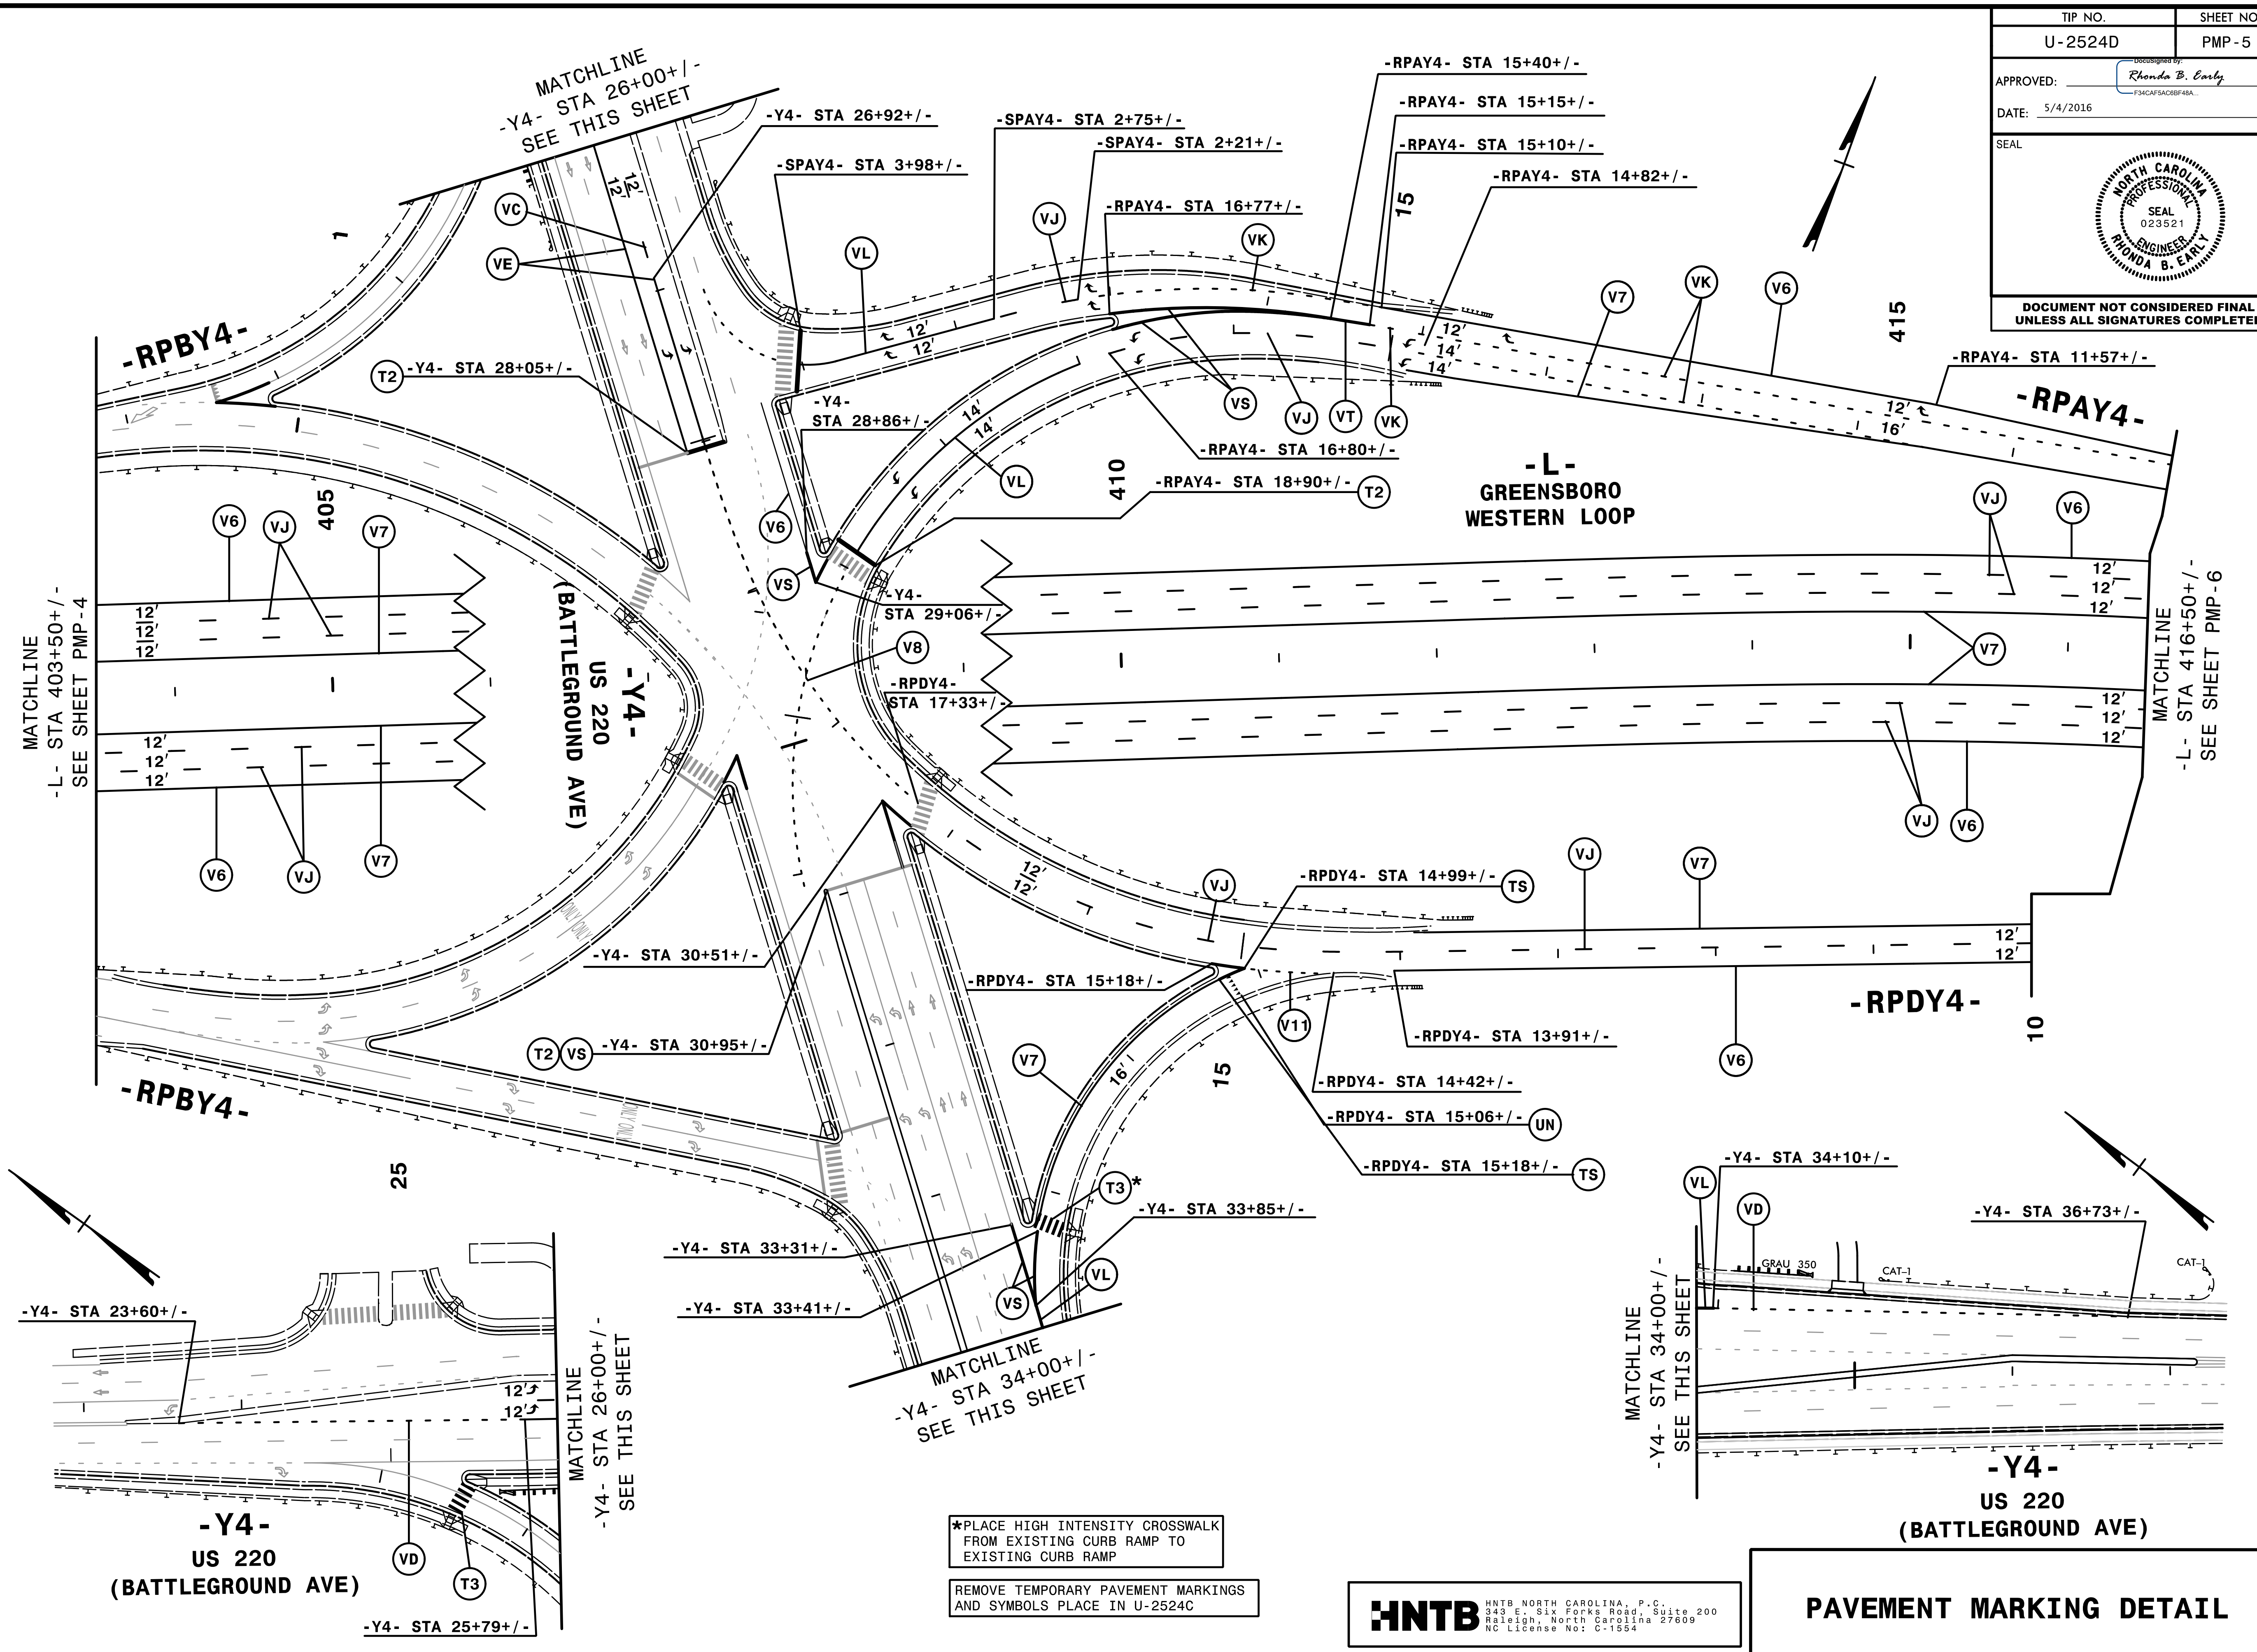


TIP NO. U-2524D	SHEET NO. PMP-5
APPROVED: <i>Rhonda B. Early</i>	
DATE: 5/4/2016	
SEAL 	
DOCUMENT NOT CONSIDERED FINAL UNLESS ALL SIGNATURES COMPLETED	



*PLACE HIGH INTENSITY CROSSWALK FROM EXISTING CURB RAMP TO EXISTING CURB RAMP

REMOVE TEMPORARY PAVEMENT MARKINGS AND SYMBOLS PLACE IN U-2524C

HNTB HNTB NORTH CAROLINA, P.C.
343 E. SIX FORKS ROAD, SUITE 200
RALEIGH, NORTH CAROLINA 27609
NC LICENSE NO: C-1554

PAVEMENT MARKING DETAIL

2:45:31 PM
 \\PMP\U2524D_PMP_PMP05.dgn
 \$\$\$USERNAME\$\$\$