
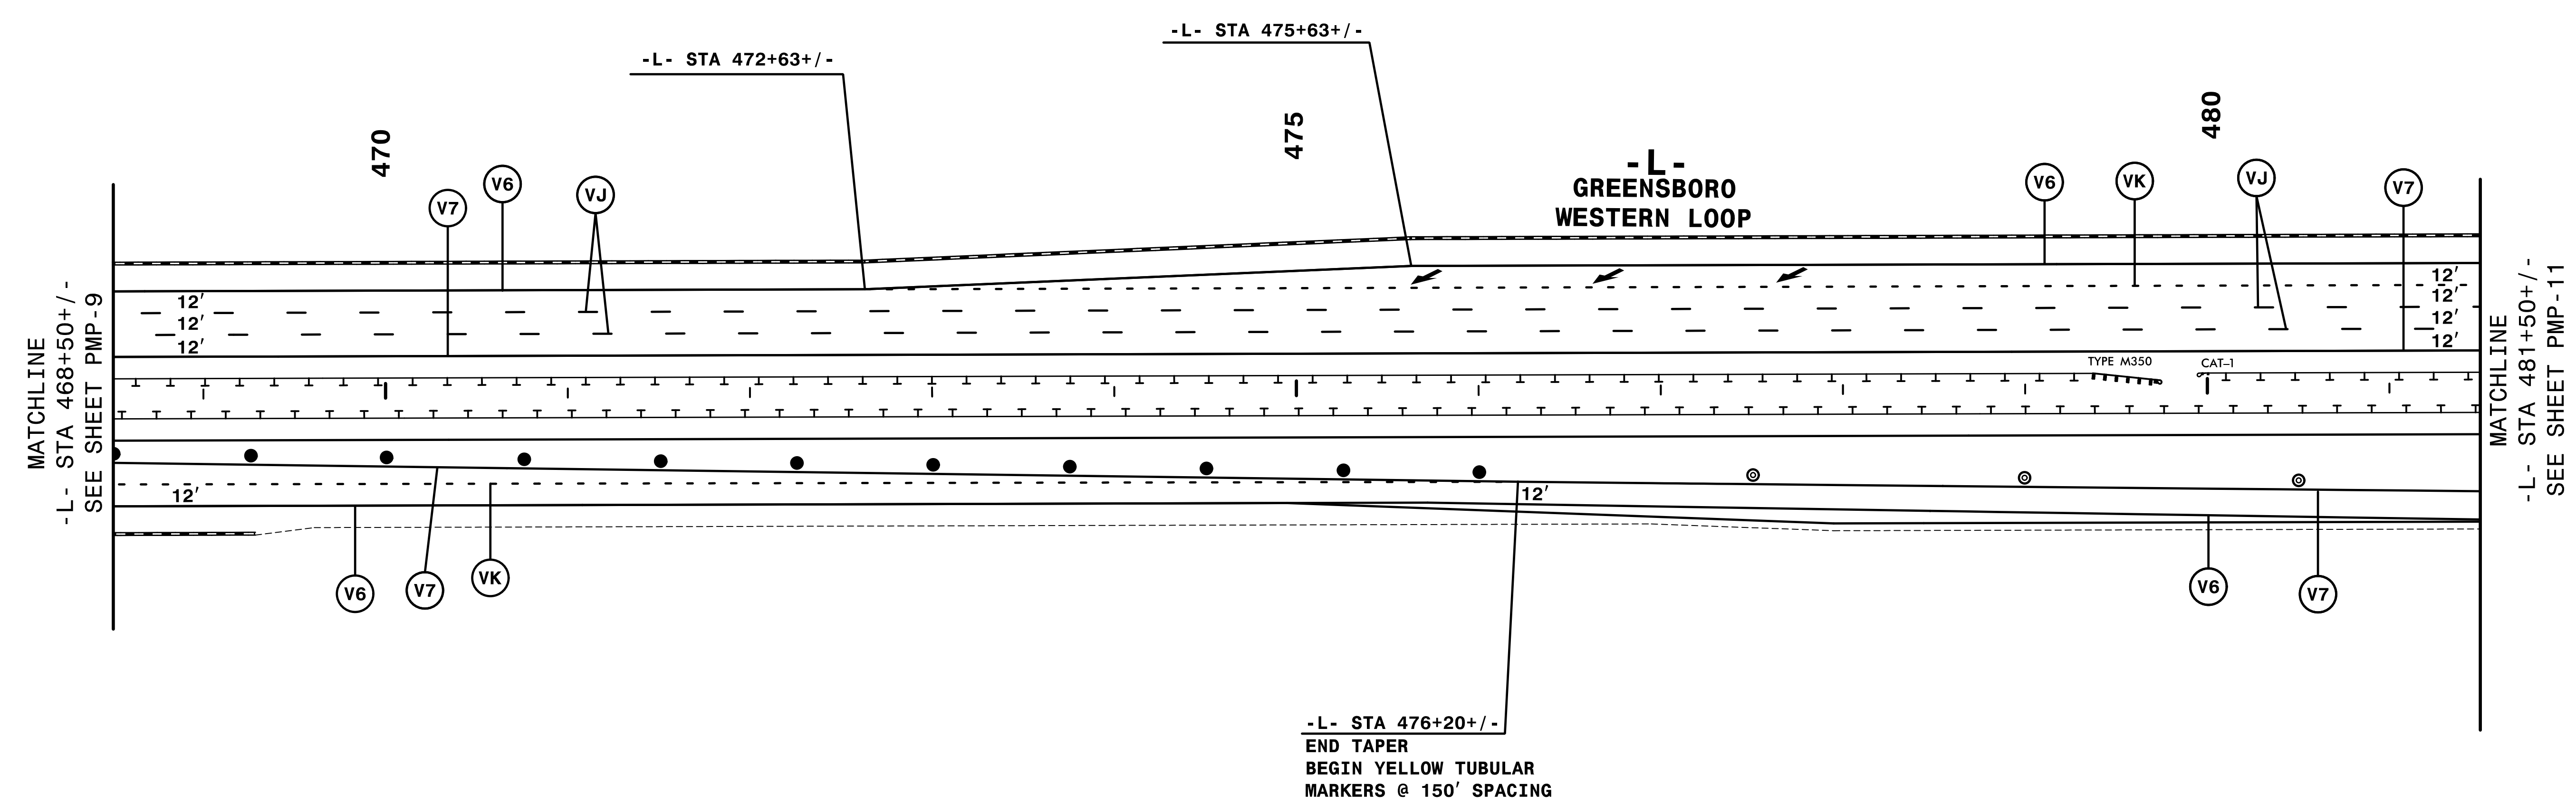
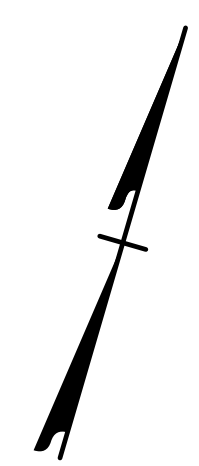


TIP NO. U-2524D	SHEET NO. PMP-10
APPROVED: <i>Rhonda B. Early</i> <small>Downloaded by: Rhonda B. Early F34CAFAC8BF48A...</small>	
DATE: 5/4/2016	
SEAL	
	
DOCUMENT NOT CONSIDERED FINAL UNLESS ALL SIGNATURES COMPLETED	



2:46:02 PM
\\PMP\U2524D_PMP_PMP10.dgn
\$\$\$\$\$USERNAME\$\$\$\$\$

HNTB HNTB NORTH CAROLINA, P.C.
343 E. SIX FORKS ROAD, SUITE 200
RALEIGH, NORTH CAROLINA 27609
NC License No: C-1554

PAVEMENT MARKING DETAIL