
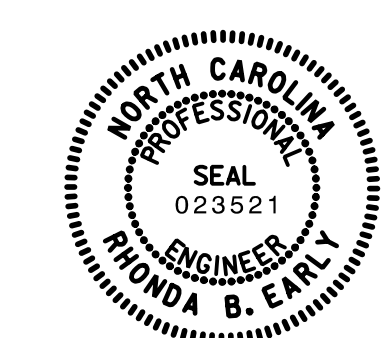
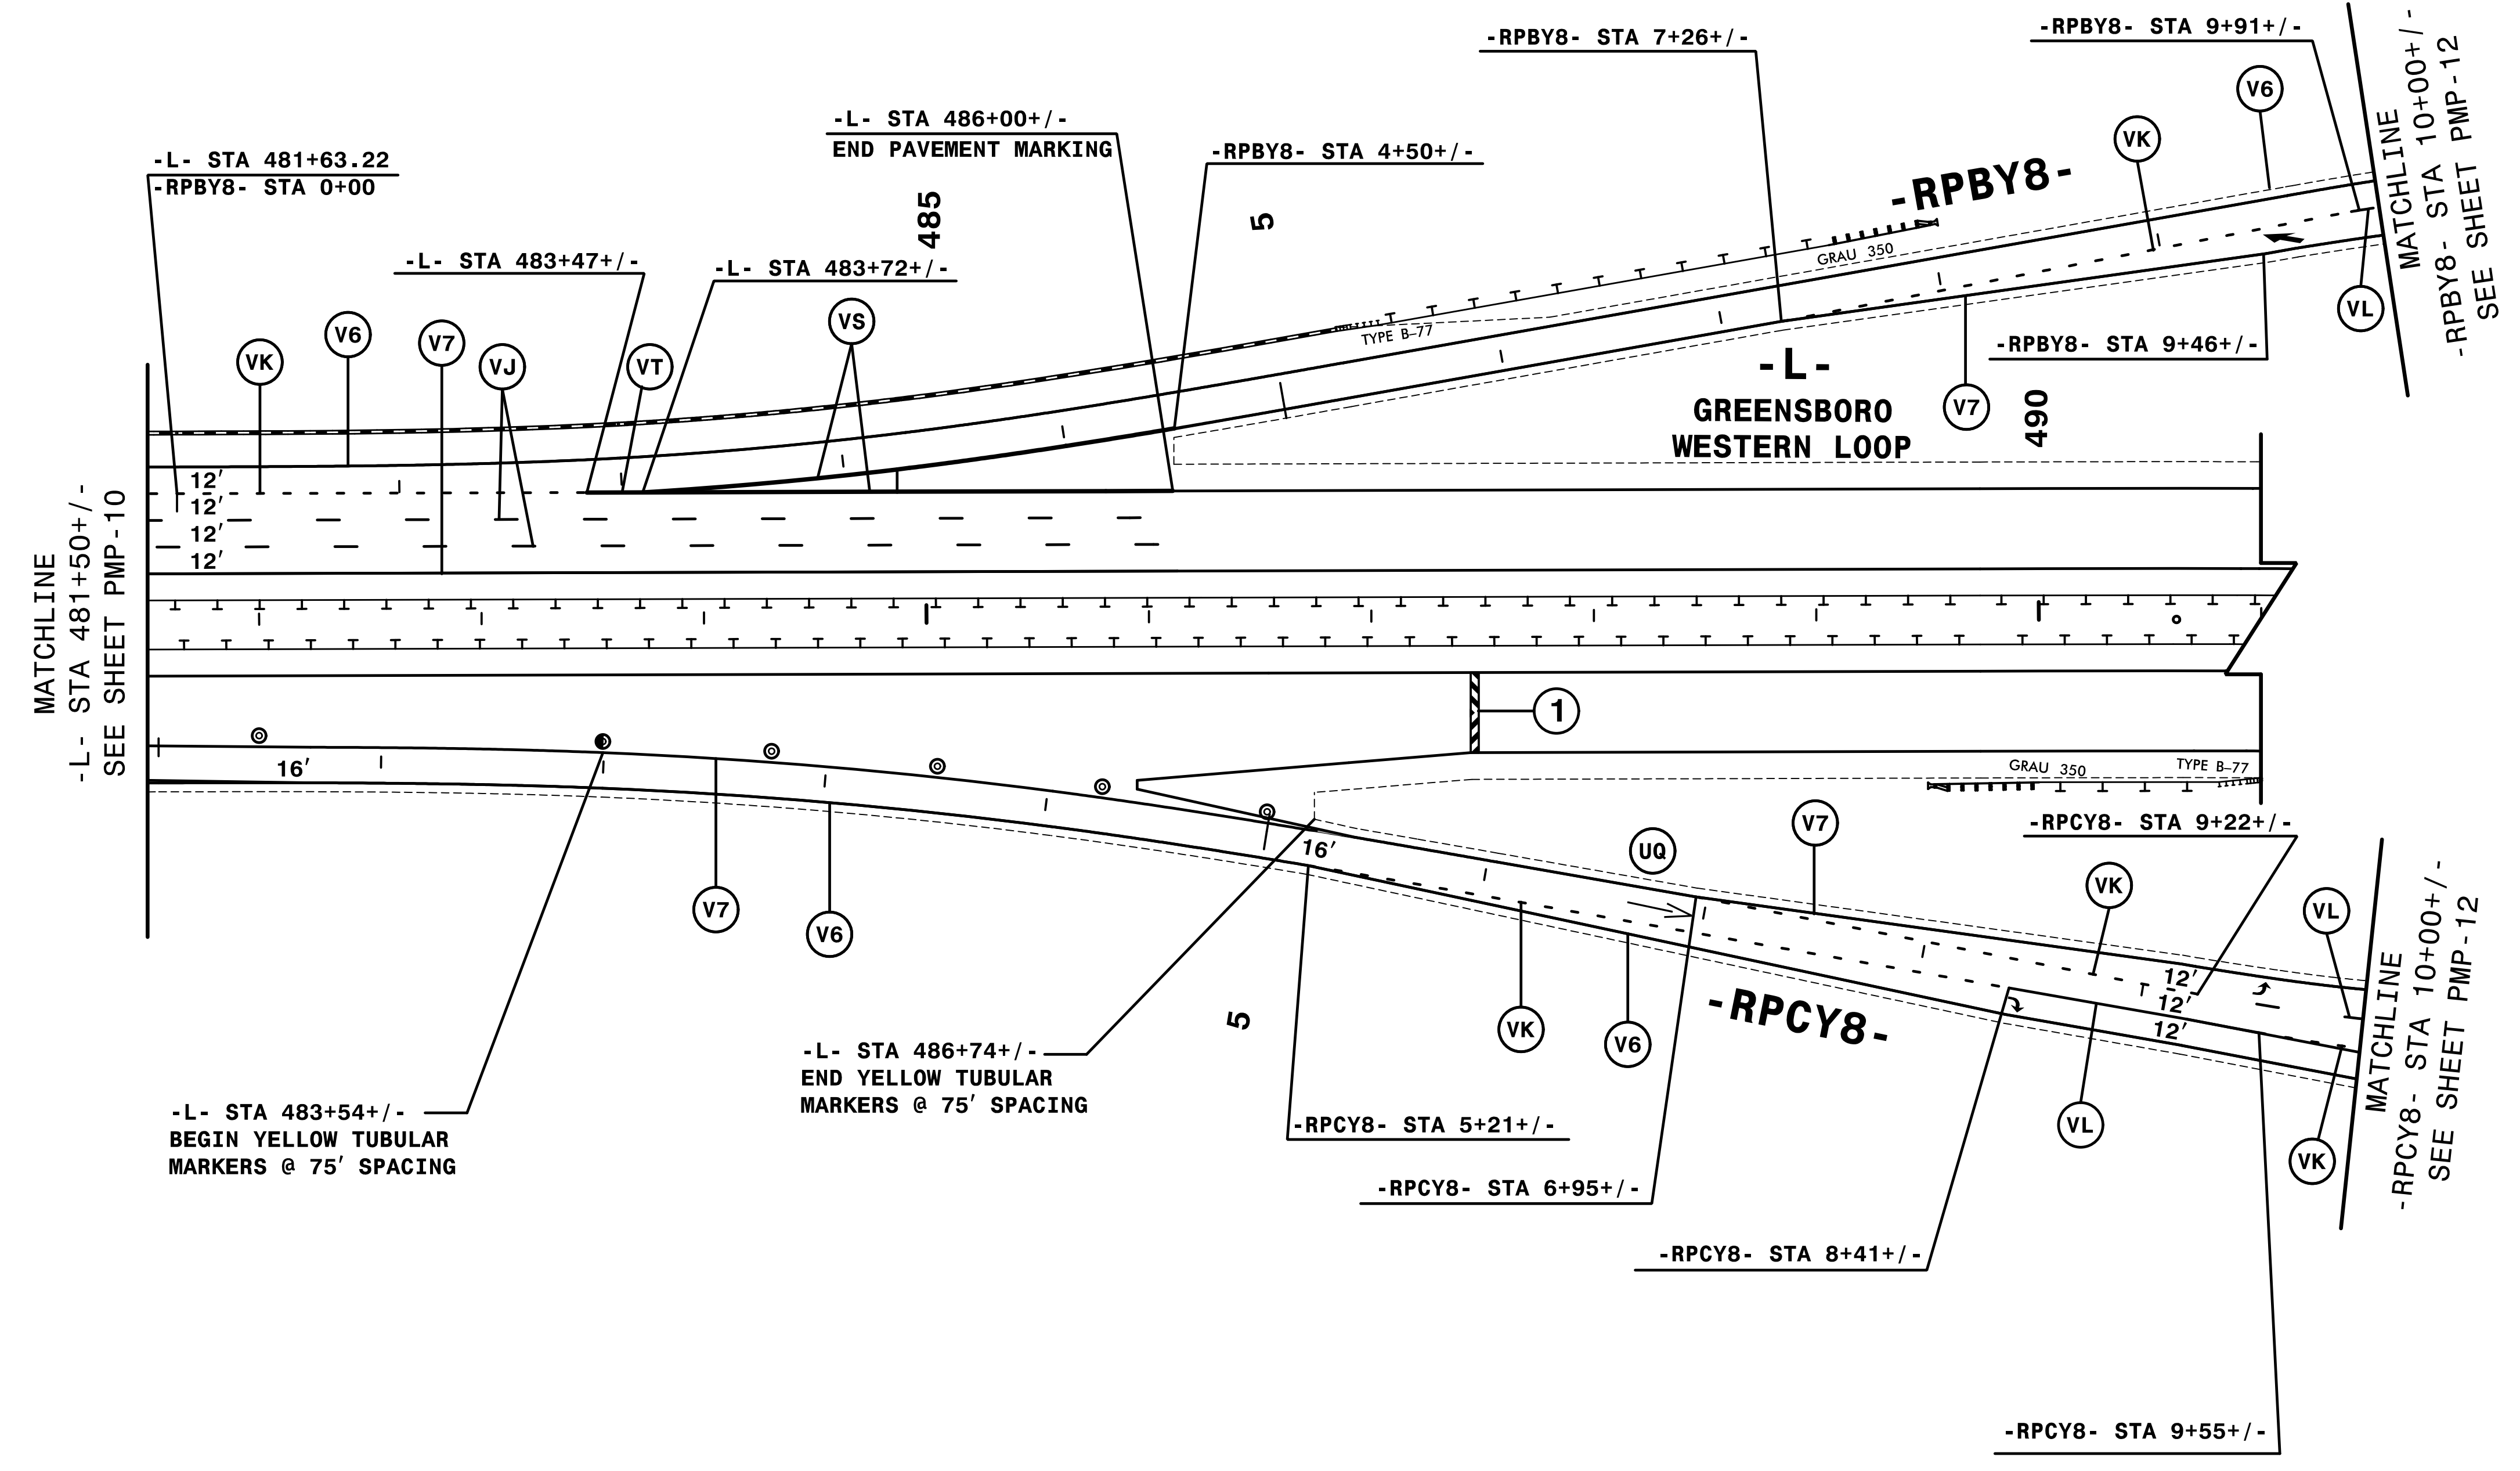
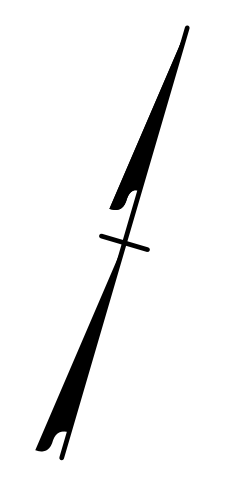


TIP NO. U-2524D	SHEET NO. PMP-11
APPROVED: <i>Rhonda B. Early</i> F34CAF5AC8BF4BA	
DATE: 5/4/2016	
SEAL	
	
DOCUMENT NOT CONSIDERED FINAL UNLESS ALL SIGNATURES COMPLETED	

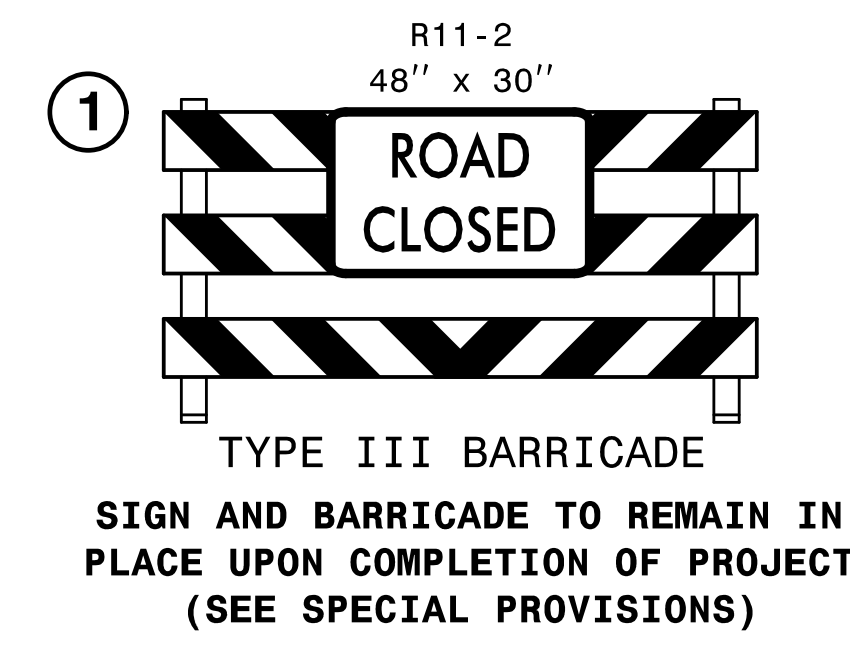

2:46:08 PM
 \\PMP\U2524D_PMP_PMP1.dgn
 \$\$\$USERNAME\$\$\$

HNTB HNTB NORTH CAROLINA, P.C.
 343 E. SIX FORKS ROAD, SUITE 200
 RALEIGH, NORTH CAROLINA 27609
 NC License No: C-1554

PAVEMENT MARKING DETAIL