


APPROVED: *Charles A. Johnson, III*
5/15/2016 11:54:46 AM
 DATE: 5/4/2016

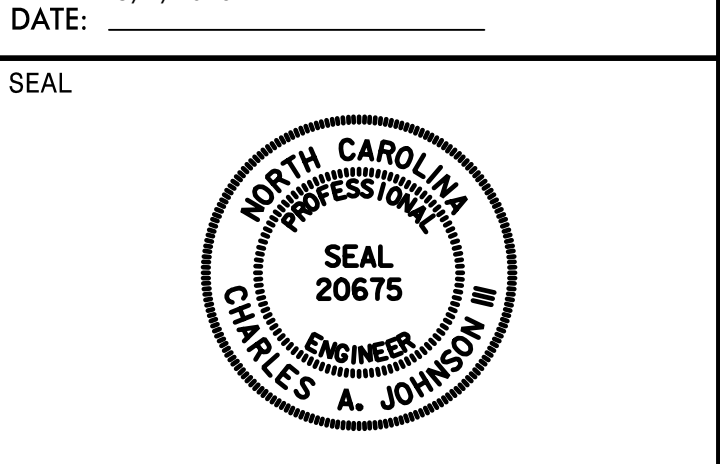

**DOCUMENT NOT CONSIDERED FINAL
UNLESS ALL SIGNATURES COMPLETED**

SIGN NUMBER: 6B BACKG COLOR: Green
 TYPE: A (OVHD) COPY COLOR: White
 QUANTITY: 1

SYMBOL	X	Y	WID	HT
M1_4	76.3	73	45	36
Type A Arrow	196.3	25.3	22.3	35

SIGN WIDTH: 20'-0"
 HEIGHT: 10'-6"
 TOTAL AREA: 210.0 Sq.Ft.

BORDER TYPE: FLUSH
 RECESS: 0"
 WIDTH: 2"
 RADII: 12"

MAT'L: 0.125" ALUMINUM

NO. Z BARS: 3
 LENGTH: 232.0

DESIGN BY: TRT CHECKED BY: ADK/CAJ
 PROJECT ID: U-2524D DIV: 07 DATE: April 2016



NOTES:
 1. Legend and border shall be direct applied Grade A reflective sheeting.
 2. Arrows and shields shall be Grade A reflective sheeting on 0.032" aluminum and demountable.
 3. Background shall be Grade C reflective sheeting.

SIGN NUMBER: 7C BACKG COLOR: Green
 TYPE: A (OVHD) COPY COLOR: White
 QUANTITY: 1

SYMBOL	X	Y	WID	HT
M1_4	76.3	73	45	36
Type A Arrow	196.3	25.3	22.3	35


SIGN WIDTH: 16'-0"
 HEIGHT: 6'-6"
 TOTAL AREA: 104.0 Sq.Ft.

BORDER TYPE: FLUSH
 RECESS: 0"
 WIDTH: 2"
 RADII: 9"

MAT'L: 0.125" ALUMINUM

NO. Z BARS: 2
 LENGTH: 184.0

DESIGN BY: TRT CHECKED BY: ADK/CAJ
 PROJECT ID: U-2524D DIV: 07 DATE: April 2016

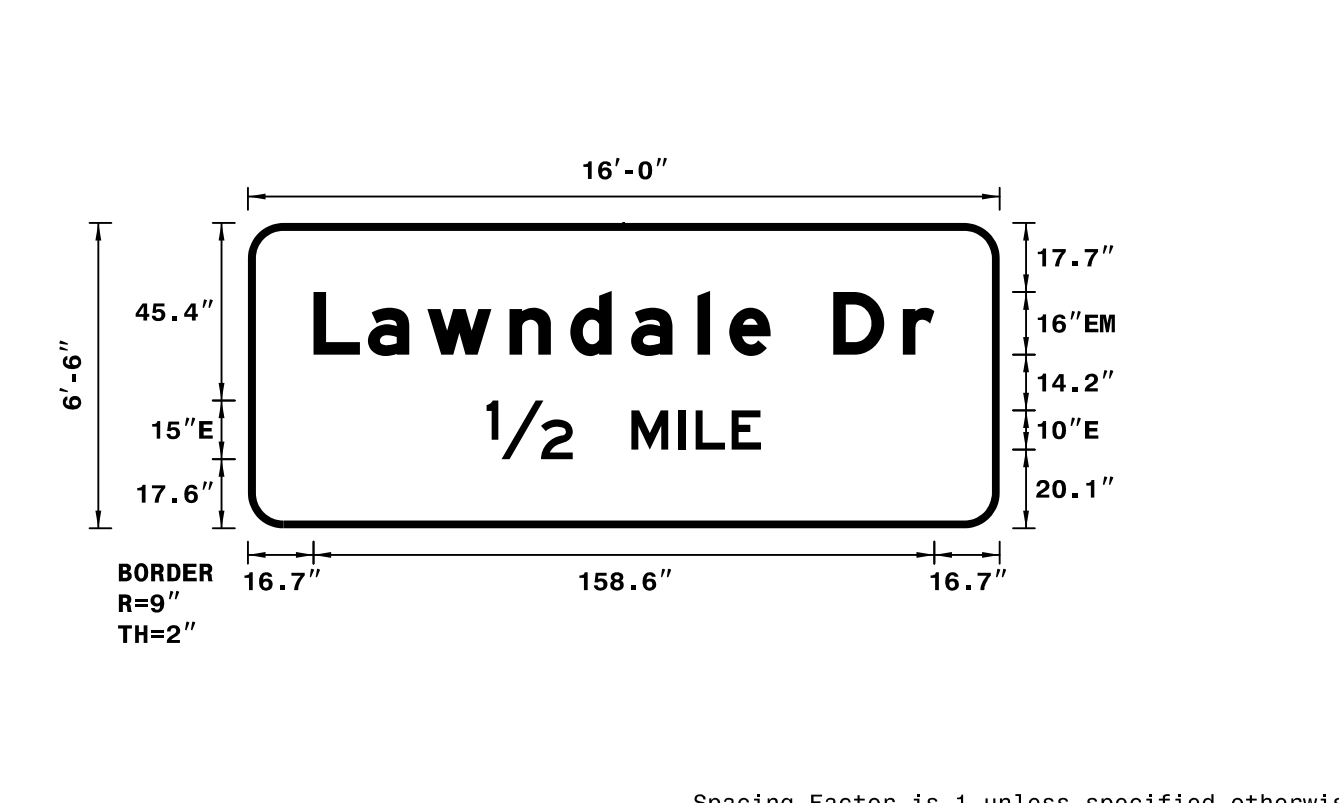

NOTES:
 1. Legend and border shall be direct applied Grade A reflective sheeting.
 2. Background shall be Grade C reflective sheeting.

LETTER POSITIONS

Letter spacings are to start of next letter

Letter spacings are to start of next letter													Series/Size	
													Text Length	
16.2	16	15.4	11.8	13.4	8.2	14.1	17	10.4	15.8	17	15.5	10.6	58.7	EM 2000
													165.1	
	A	v	e										EM 2000	
76.6	18.2	15.5	10.6	119.1									44.3	

LETTER POSITIONS

Letter spacings are to start of next letter

Letter spacings are to start of next letter													Series/Size
													Text Length
16.7	13.9	15.2	21	15.5	15.5	17	8.2	10.6	16	17.8	8	16.7	EM 2000
													158.6
	1/2	M	I	L	E							E 2000	
61	22	15	12	4.4	9.2	7.5	61						70.1

SIGN NUMBER: 8B BACKG COLOR: Green
 TYPE: A (OVHD) COPY COLOR: White
 QUANTITY: 1

SYMBOL	X	Y	WID	HT
M1_4	76.5	98.4	45	36

SIGN WIDTH: 16'-6"
 HEIGHT: 12'-6"
 TOTAL AREA: 206.3 Sq.Ft.

BORDER TYPE: FLUSH
 RECESS: 0"
 WIDTH: 2"
 RADII: 12"

MAT'L: 0.125" ALUMINUM

NO. Z BARS: 4
 LENGTH: 190.0

DESIGN BY: TRT CHECKED BY: ADK/CAJ
 PROJECT ID: U-2524D DIV: 07 DATE: April 2016



NOTES:
 1. Legend and border shall be direct applied Grade A reflective sheeting.
 2. Shields shall be Grade A reflective sheeting on 0.032" aluminum and demountable.
 3. Background shall be Grade C reflective sheeting.

SIGN NUMBER: 9B BACKG COLOR: Yellow
 TYPE: A (OVHD) COPY COLOR: Black
 QUANTITY: 1

SYMBOL	X	Y	WID	HT
M1_4	76.5	98.4	45	36


SIGN WIDTH: 19'-6"
 HEIGHT: 3'-0"
 TOTAL AREA: 58.5 Sq.Ft.

BORDER TYPE: RECESSED
 RECESS: 0.75"
 WIDTH: 1.25"
 RADII: 3"

MAT'L: 0.125" ALUMINUM

NO. Z BARS: 2
 LENGTH: 226.0

DESIGN BY: TRT CHECKED BY: ADK/CAJ
 PROJECT ID: U-2524D DIV: 07 DATE: April 2016

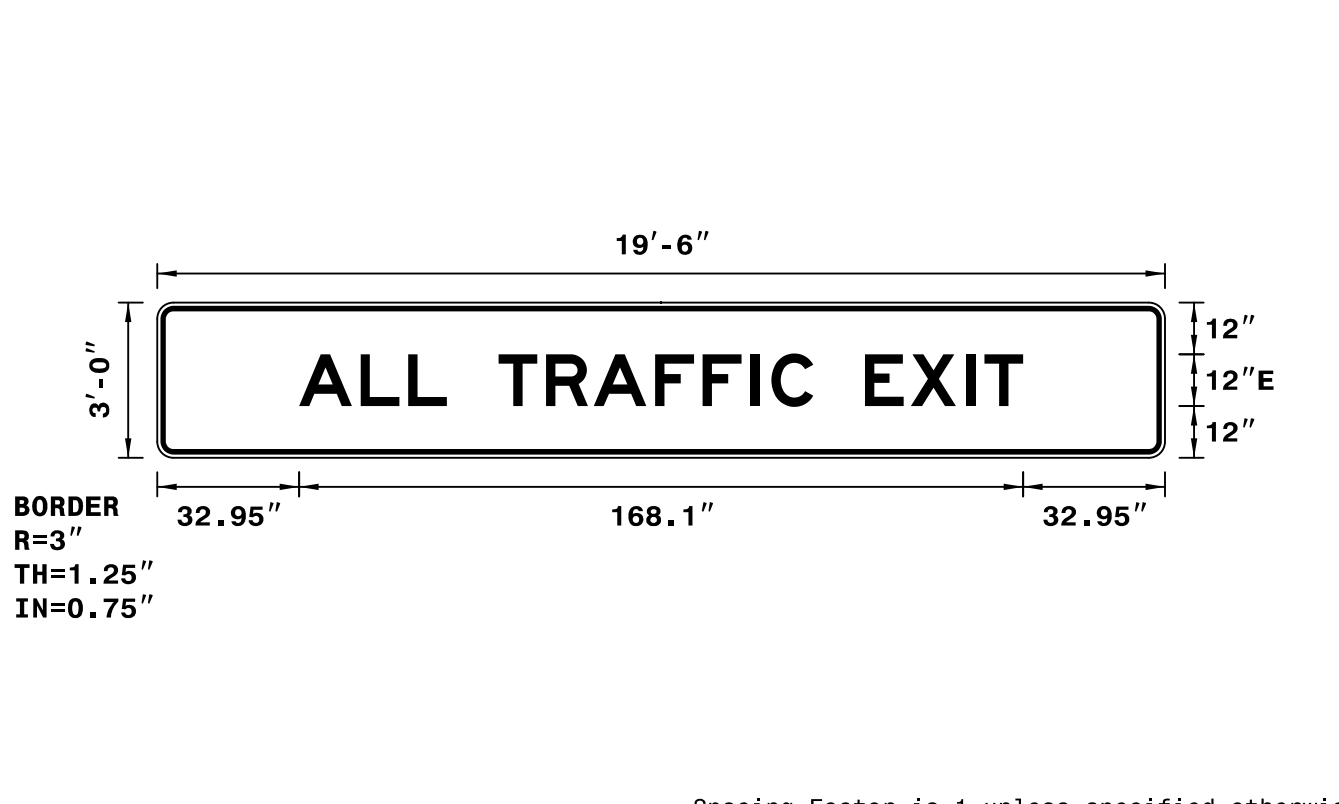

NOTES:
 1. Legend and border shall be direct applied non-reflective sheeting.
 2. Background shall be Grade C reflective sheeting.

LETTER POSITIONS

Letter spacings are to start of next letter

Letter spacings are to start of next letter													Series/Size	
													Text Length	
16.4	16	15.4	11.8	13.4	8.2	14.1	17	10.4	15.8	17	15.5	10.6	16.4	EM 2000
													165.1	
	A	v	e										EM 2000	
76.8	18.2	15.5	10.6	76.8									44.3	
	1/2	M	I	L	E							E 2000		
64	22	15	12	4.4	9.2	7.5	64						70.1	

LETTER POSITIONS

Letter spacings are to start of next letter

Letter spacings are to start of next letter													Series/Size					
													Text Length					
	A	L	L	T	R	A	F	F	I	C	E	X	I	T	E 2000			
32.9	14.3	11	9	12	11	11	14.3	11	11	4.9	9.7	12	10.7	12.8	4.2	9	32.9	168.1