
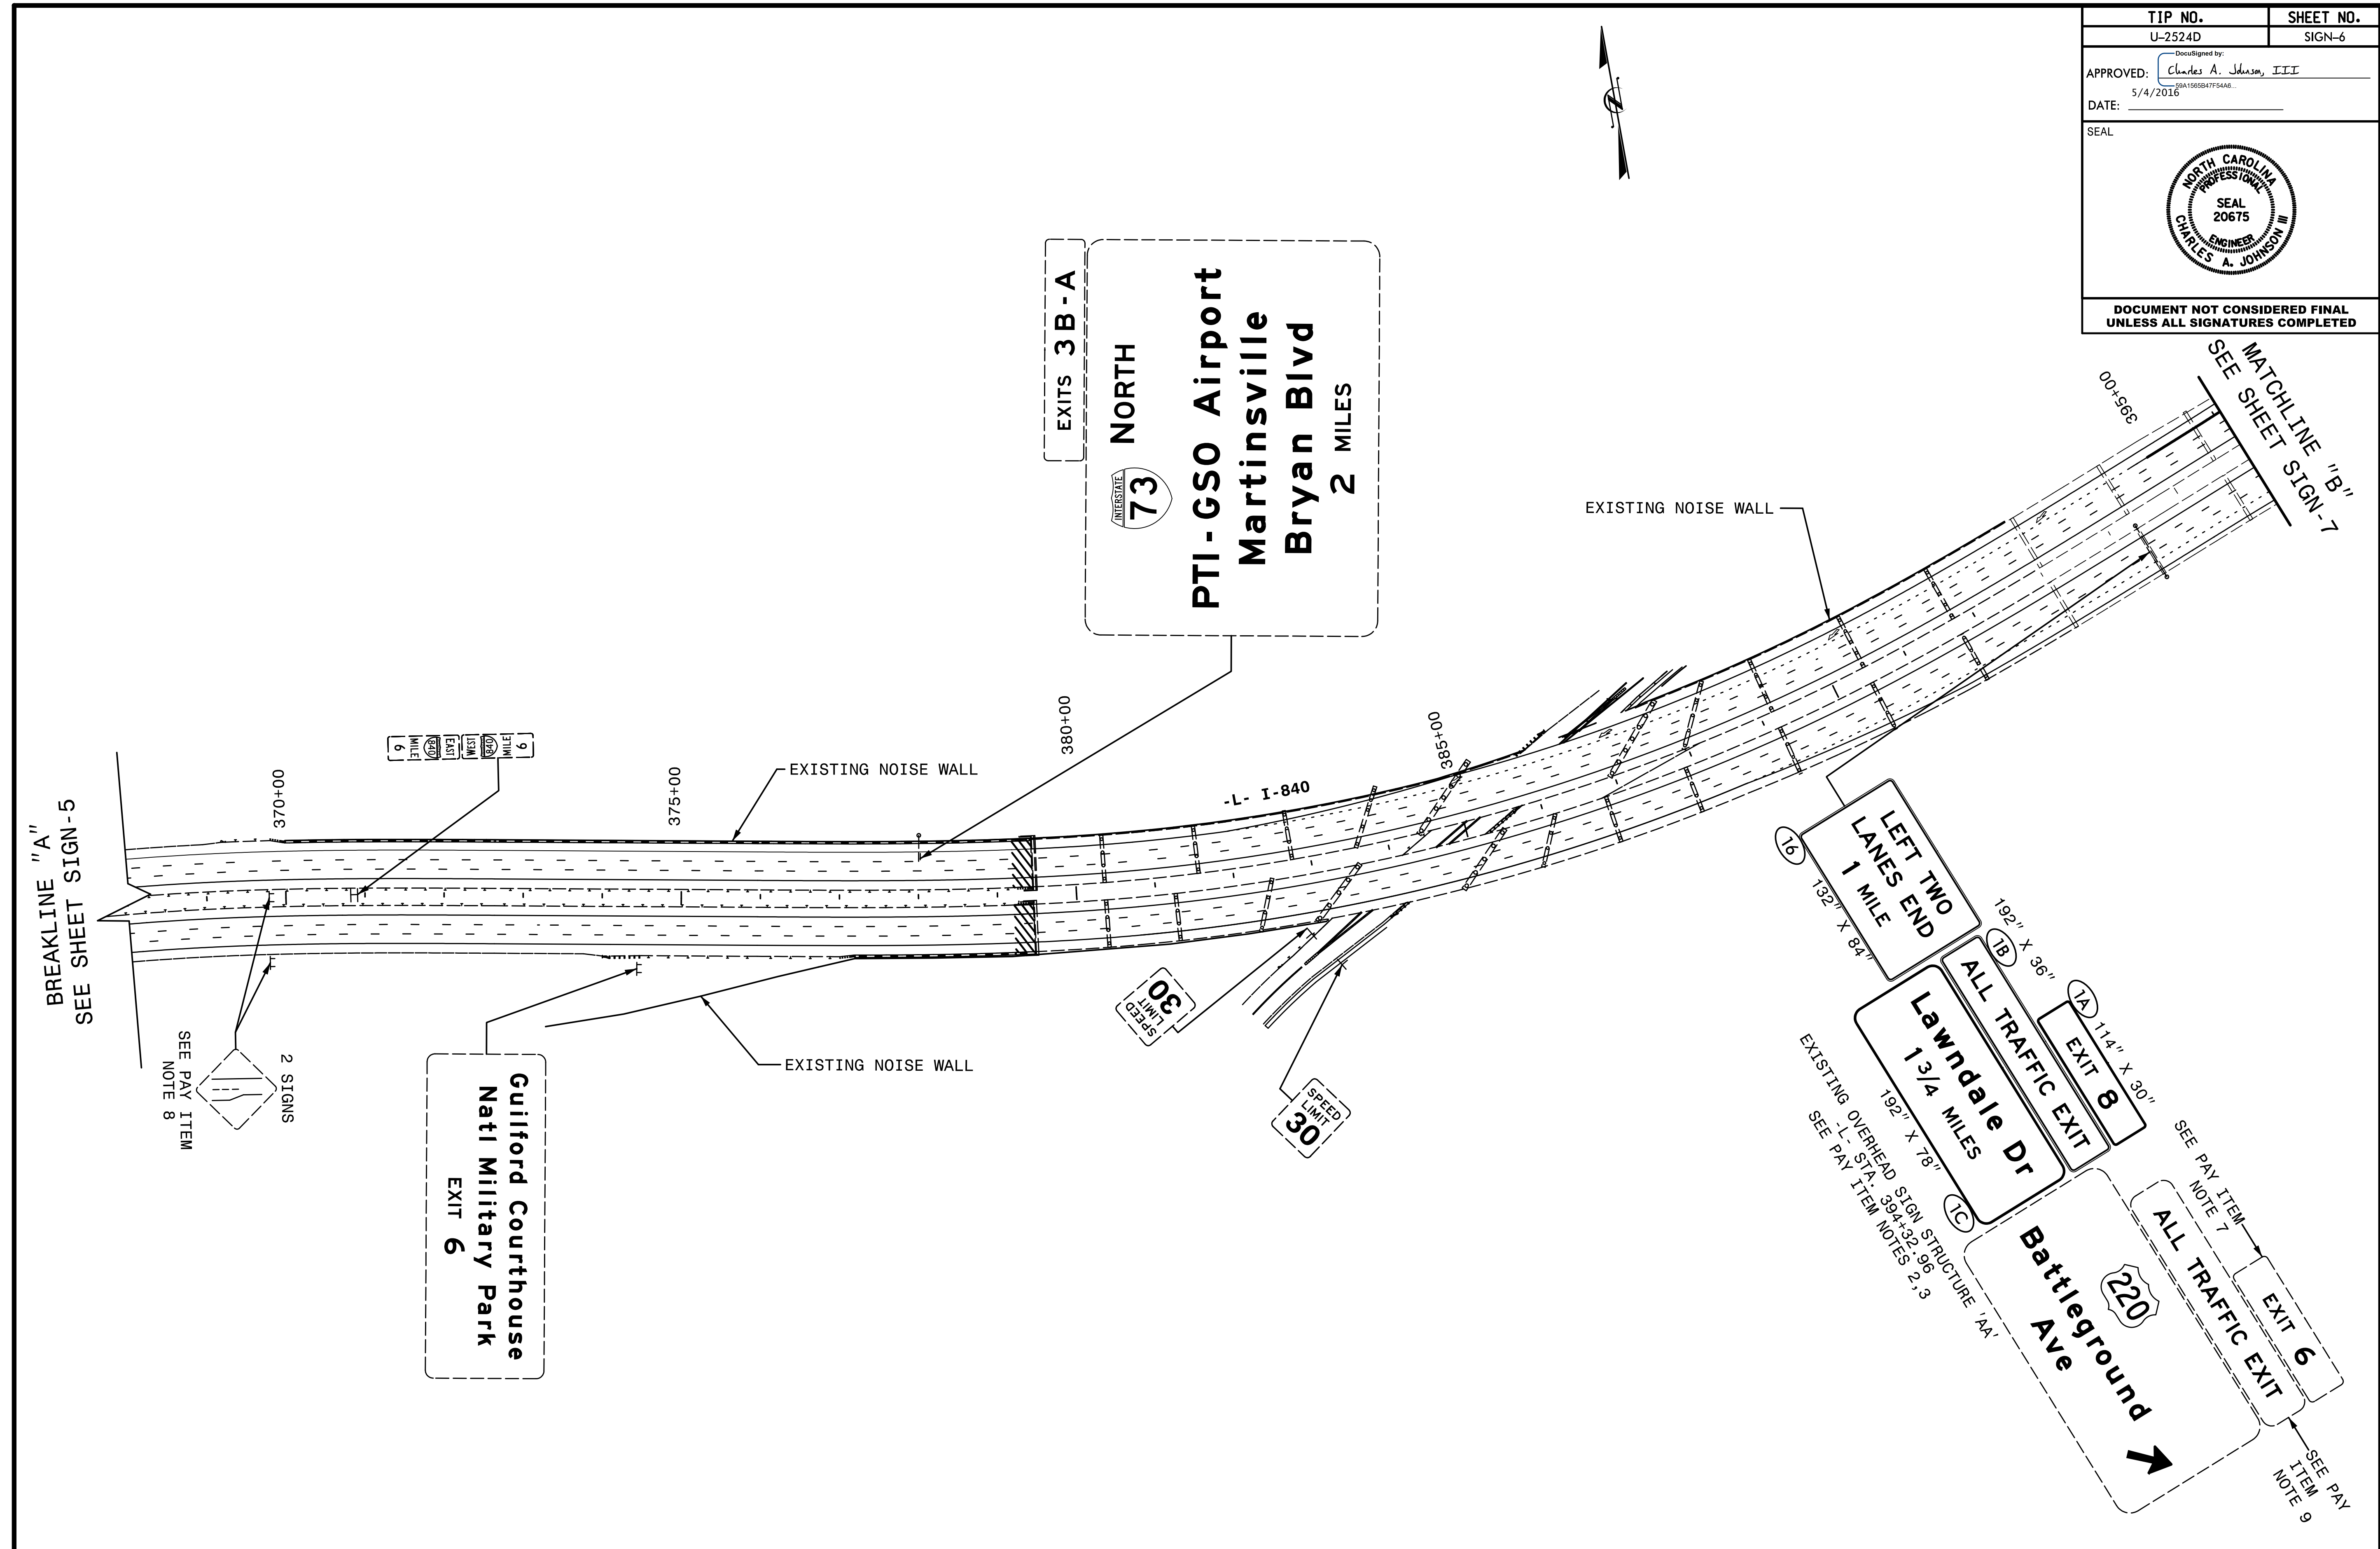


| | |
|---|---------------------|
| TIP NO. U-2524D | SHEET NO. SIGN-6 |
| APPROVED: <i>Charles A. Johnson, III</i> 5/4/2016 | |
| DATE: 5/4/2016 | |
| SEAL | |
|  | |
| DOCUMENT NOT CONSIDERED FINAL UNLESS ALL SIGNATURES COMPLETED | |



BREAKLINE "A"
SEE SHEET SIGN-5

2 SIGNS
SEE PAY ITEM
NOTE 8

Guilford Courthouse
Natl Military Park
EXIT 6

EXITS 3B-A
NORTH
PTI-GSO Airport
Martinsville
Bryan Blvd
2 MILES

16 LEFT TWO
LANES END
1 MILE
132" X 84"

18 ALL TRAFFIC EXIT
Lawndale Dr
1 3/4 MILES
192" X 36"

1A ALL TRAFFIC EXIT
EXIT 6
114" X 30"

220 Battleground
ALL TRAFFIC EXIT
EXIT 6
SEE PAY ITEM
NOTE 9

**EXISTING AND PROPOSED SIGNS
STA. 368+00 TO 396+00**