
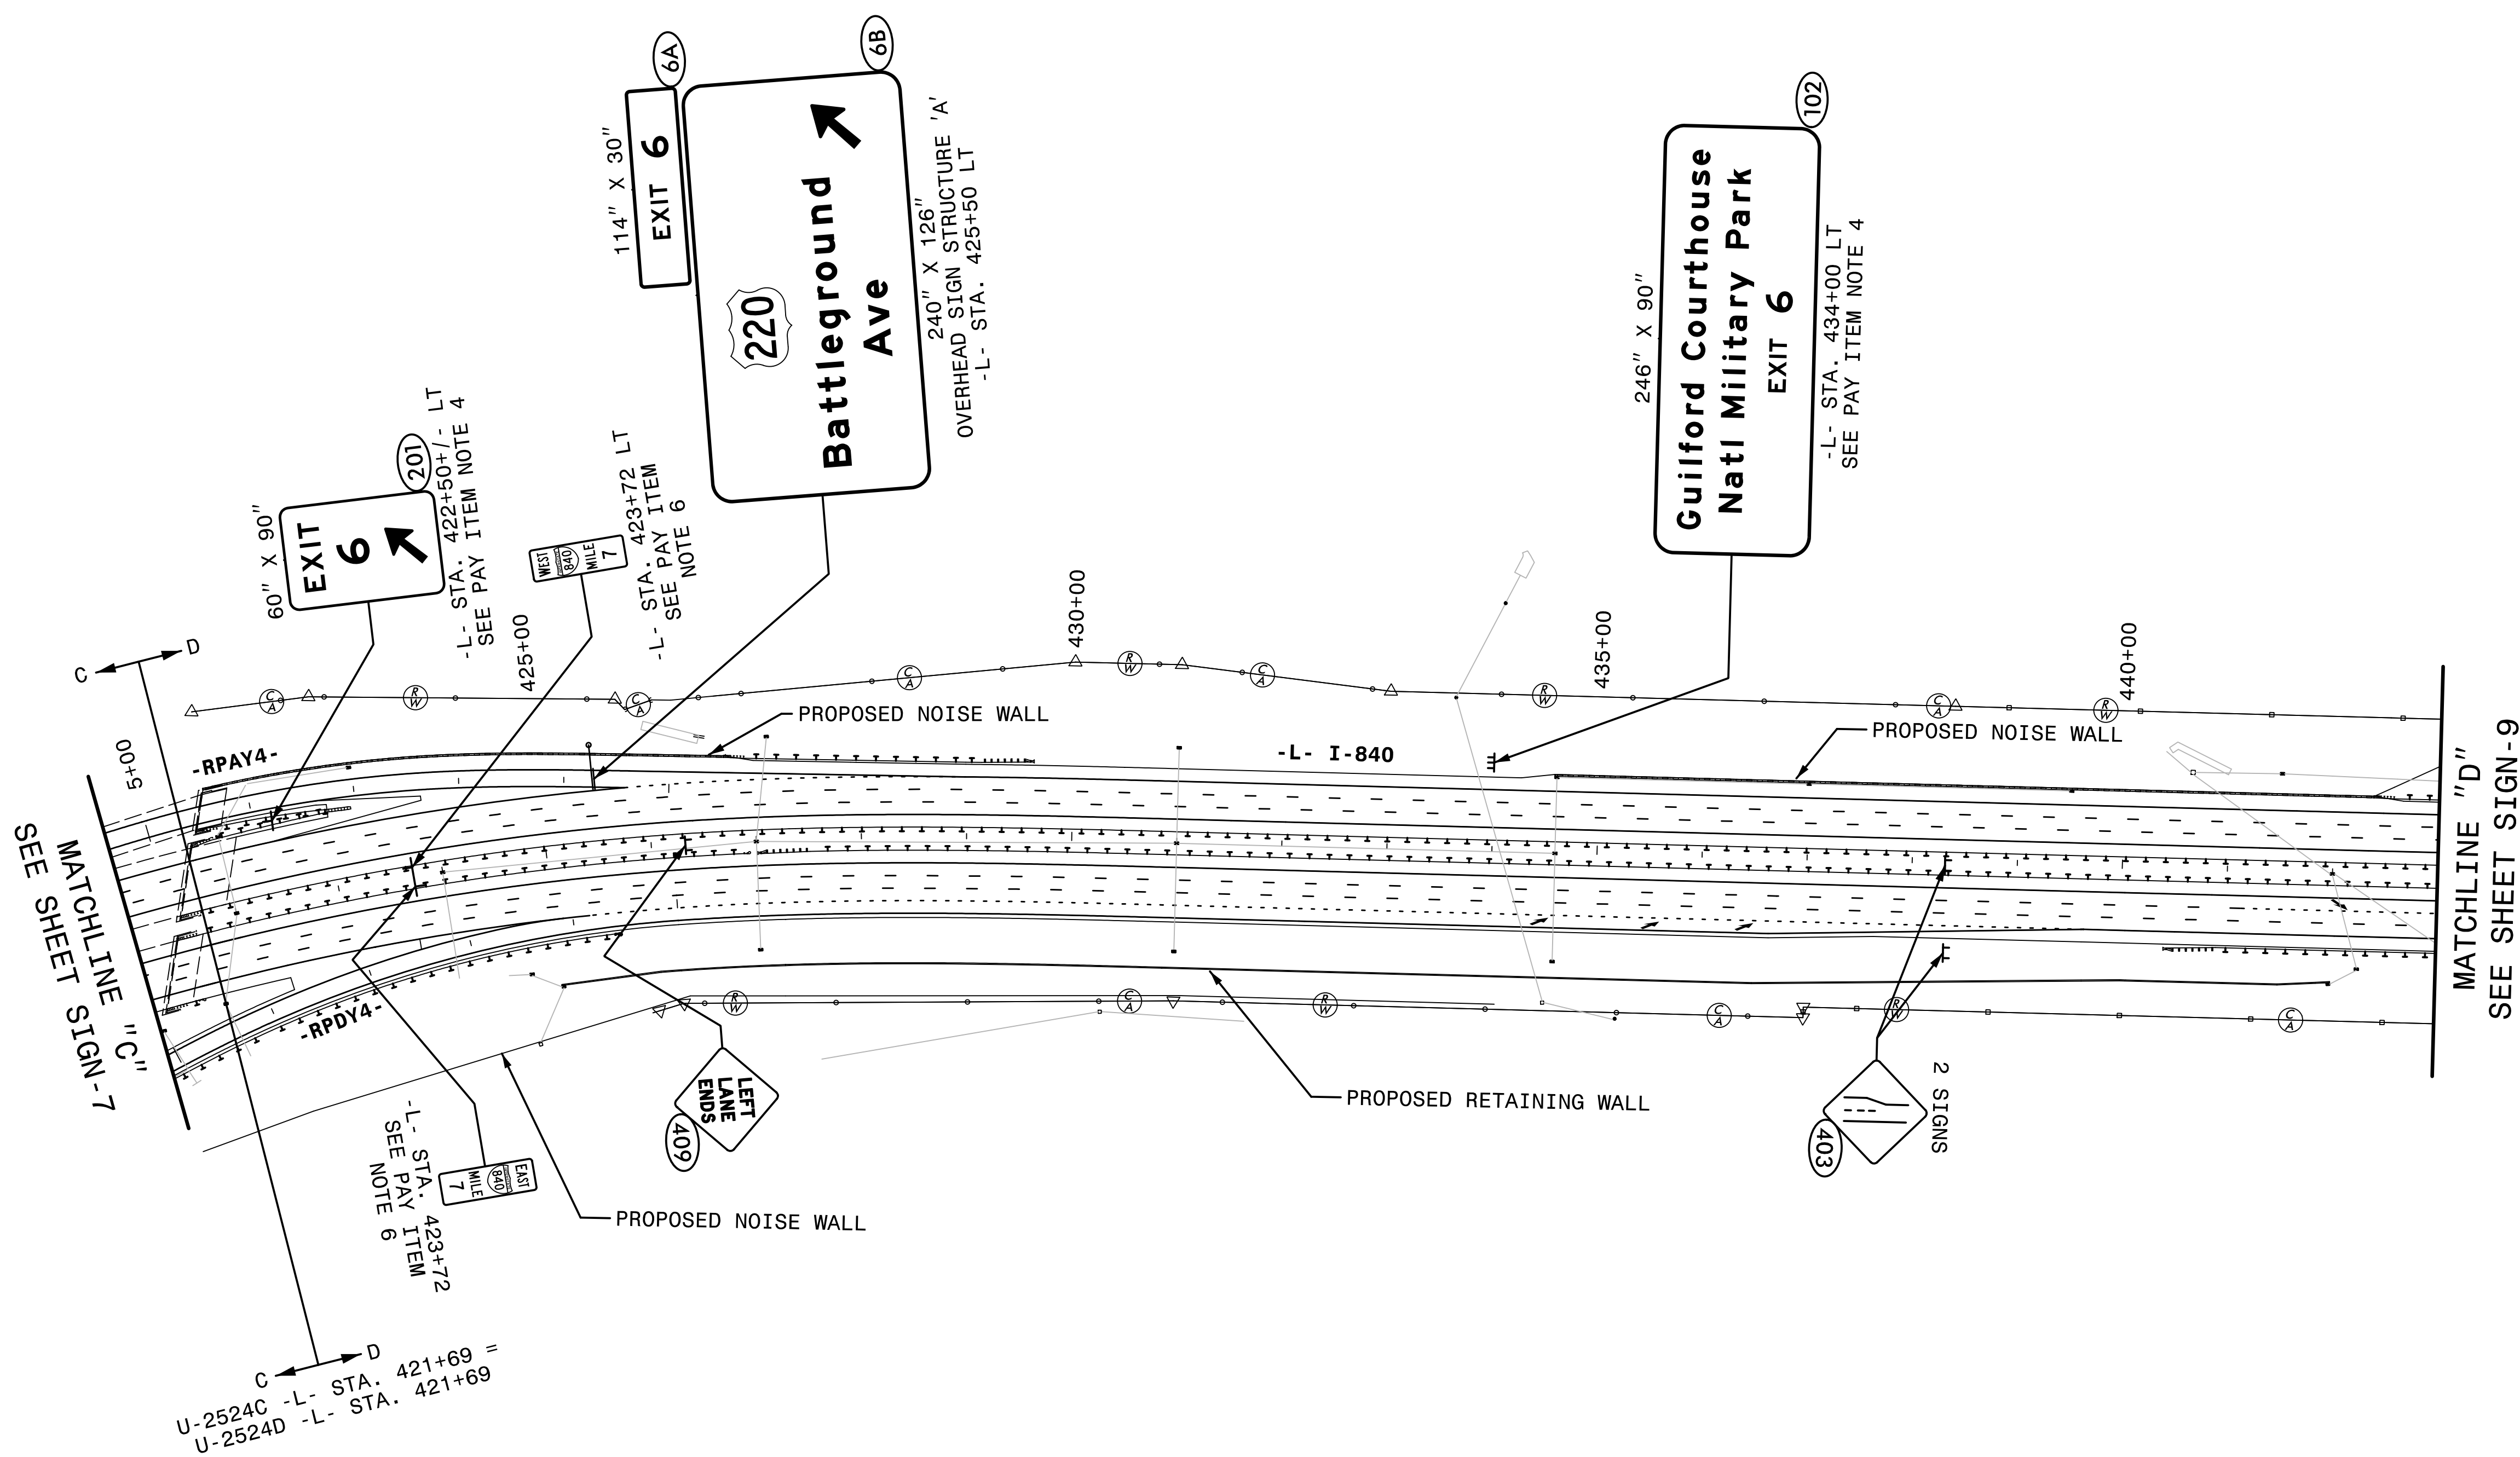


TIP NO. U-2524D	SHEET NO. SIGN-8
APPROVED: <i>Charles A. Johnson, III</i> <small>59A1566B47F54A8...</small>	
DATE: 5/4/2016	
SEAL	
	
DOCUMENT NOT CONSIDERED FINAL UNLESS ALL SIGNATURES COMPLETED	



NOTE:

1. REMOVE AND DISPOSE OF EXISTING SIGNS WITHIN U-2524D ROADWAY PROJECT LIMITS UNLESS OTHERWISE NOTED.

HNTB HNTB NORTH CAROLINA, P.C.
343 E. Six Forks Road, Suite 200
Raleigh, North Carolina 27609
NC License No: C-1554

PROPOSED SIGNS
STA. 421+00 TO 443+00