
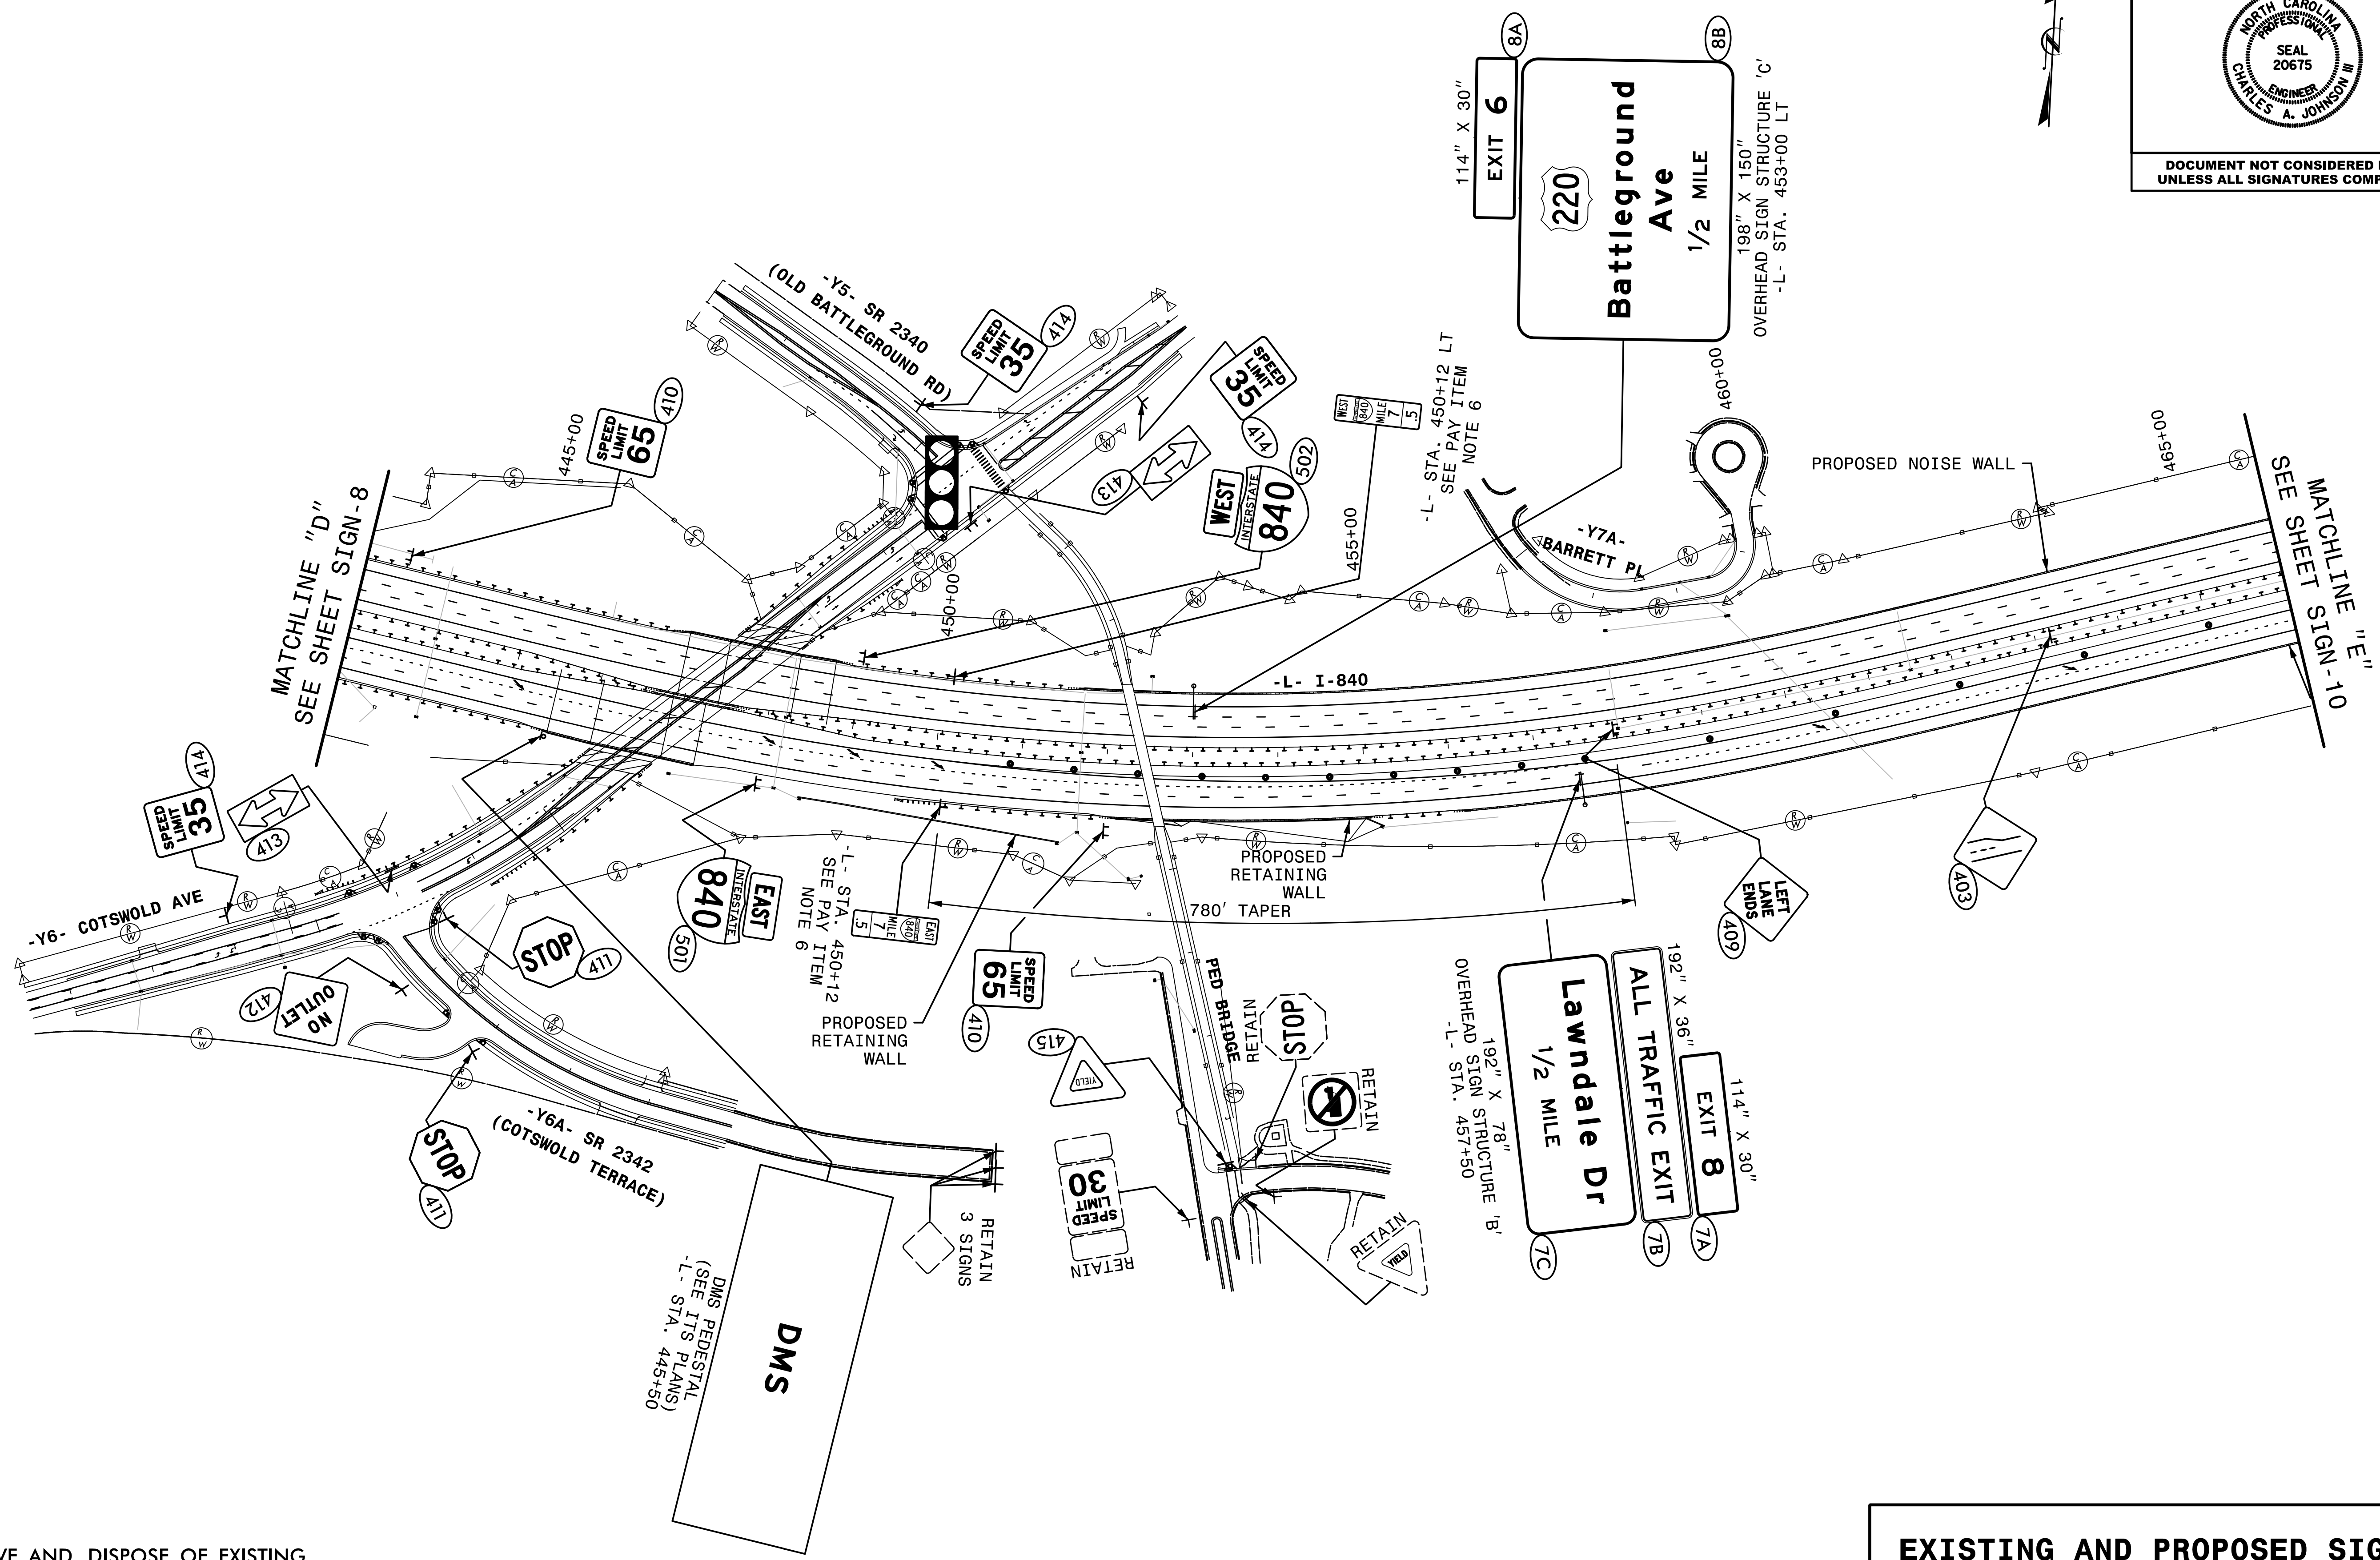


TIP NO. U-2524D	SHEET NO. SIGN-9
APPROVED: Charles A. Johnson, III -SEA1565847F54A6-	
DATE: 5/4/2016	
SEAL	
	
DOCUMENT NOT CONSIDERED FINAL UNLESS ALL SIGNATURES COMPLETED	



NOTE:

1. REMOVE AND DISPOSE OF EXISTING SIGNS WITHIN U-2524D ROADWAY PROJECT LIMITS UNLESS OTHERWISE NOTED.

HNTB HNTB NORTH CAROLINA, P.C.
343 E. Six Forks Road, Suite 200
Raleigh, North Carolina 27609
NC License No: C-1554

**EXISTING AND PROPOSED SIGNS
STA. 443+00 TO 466+00**