
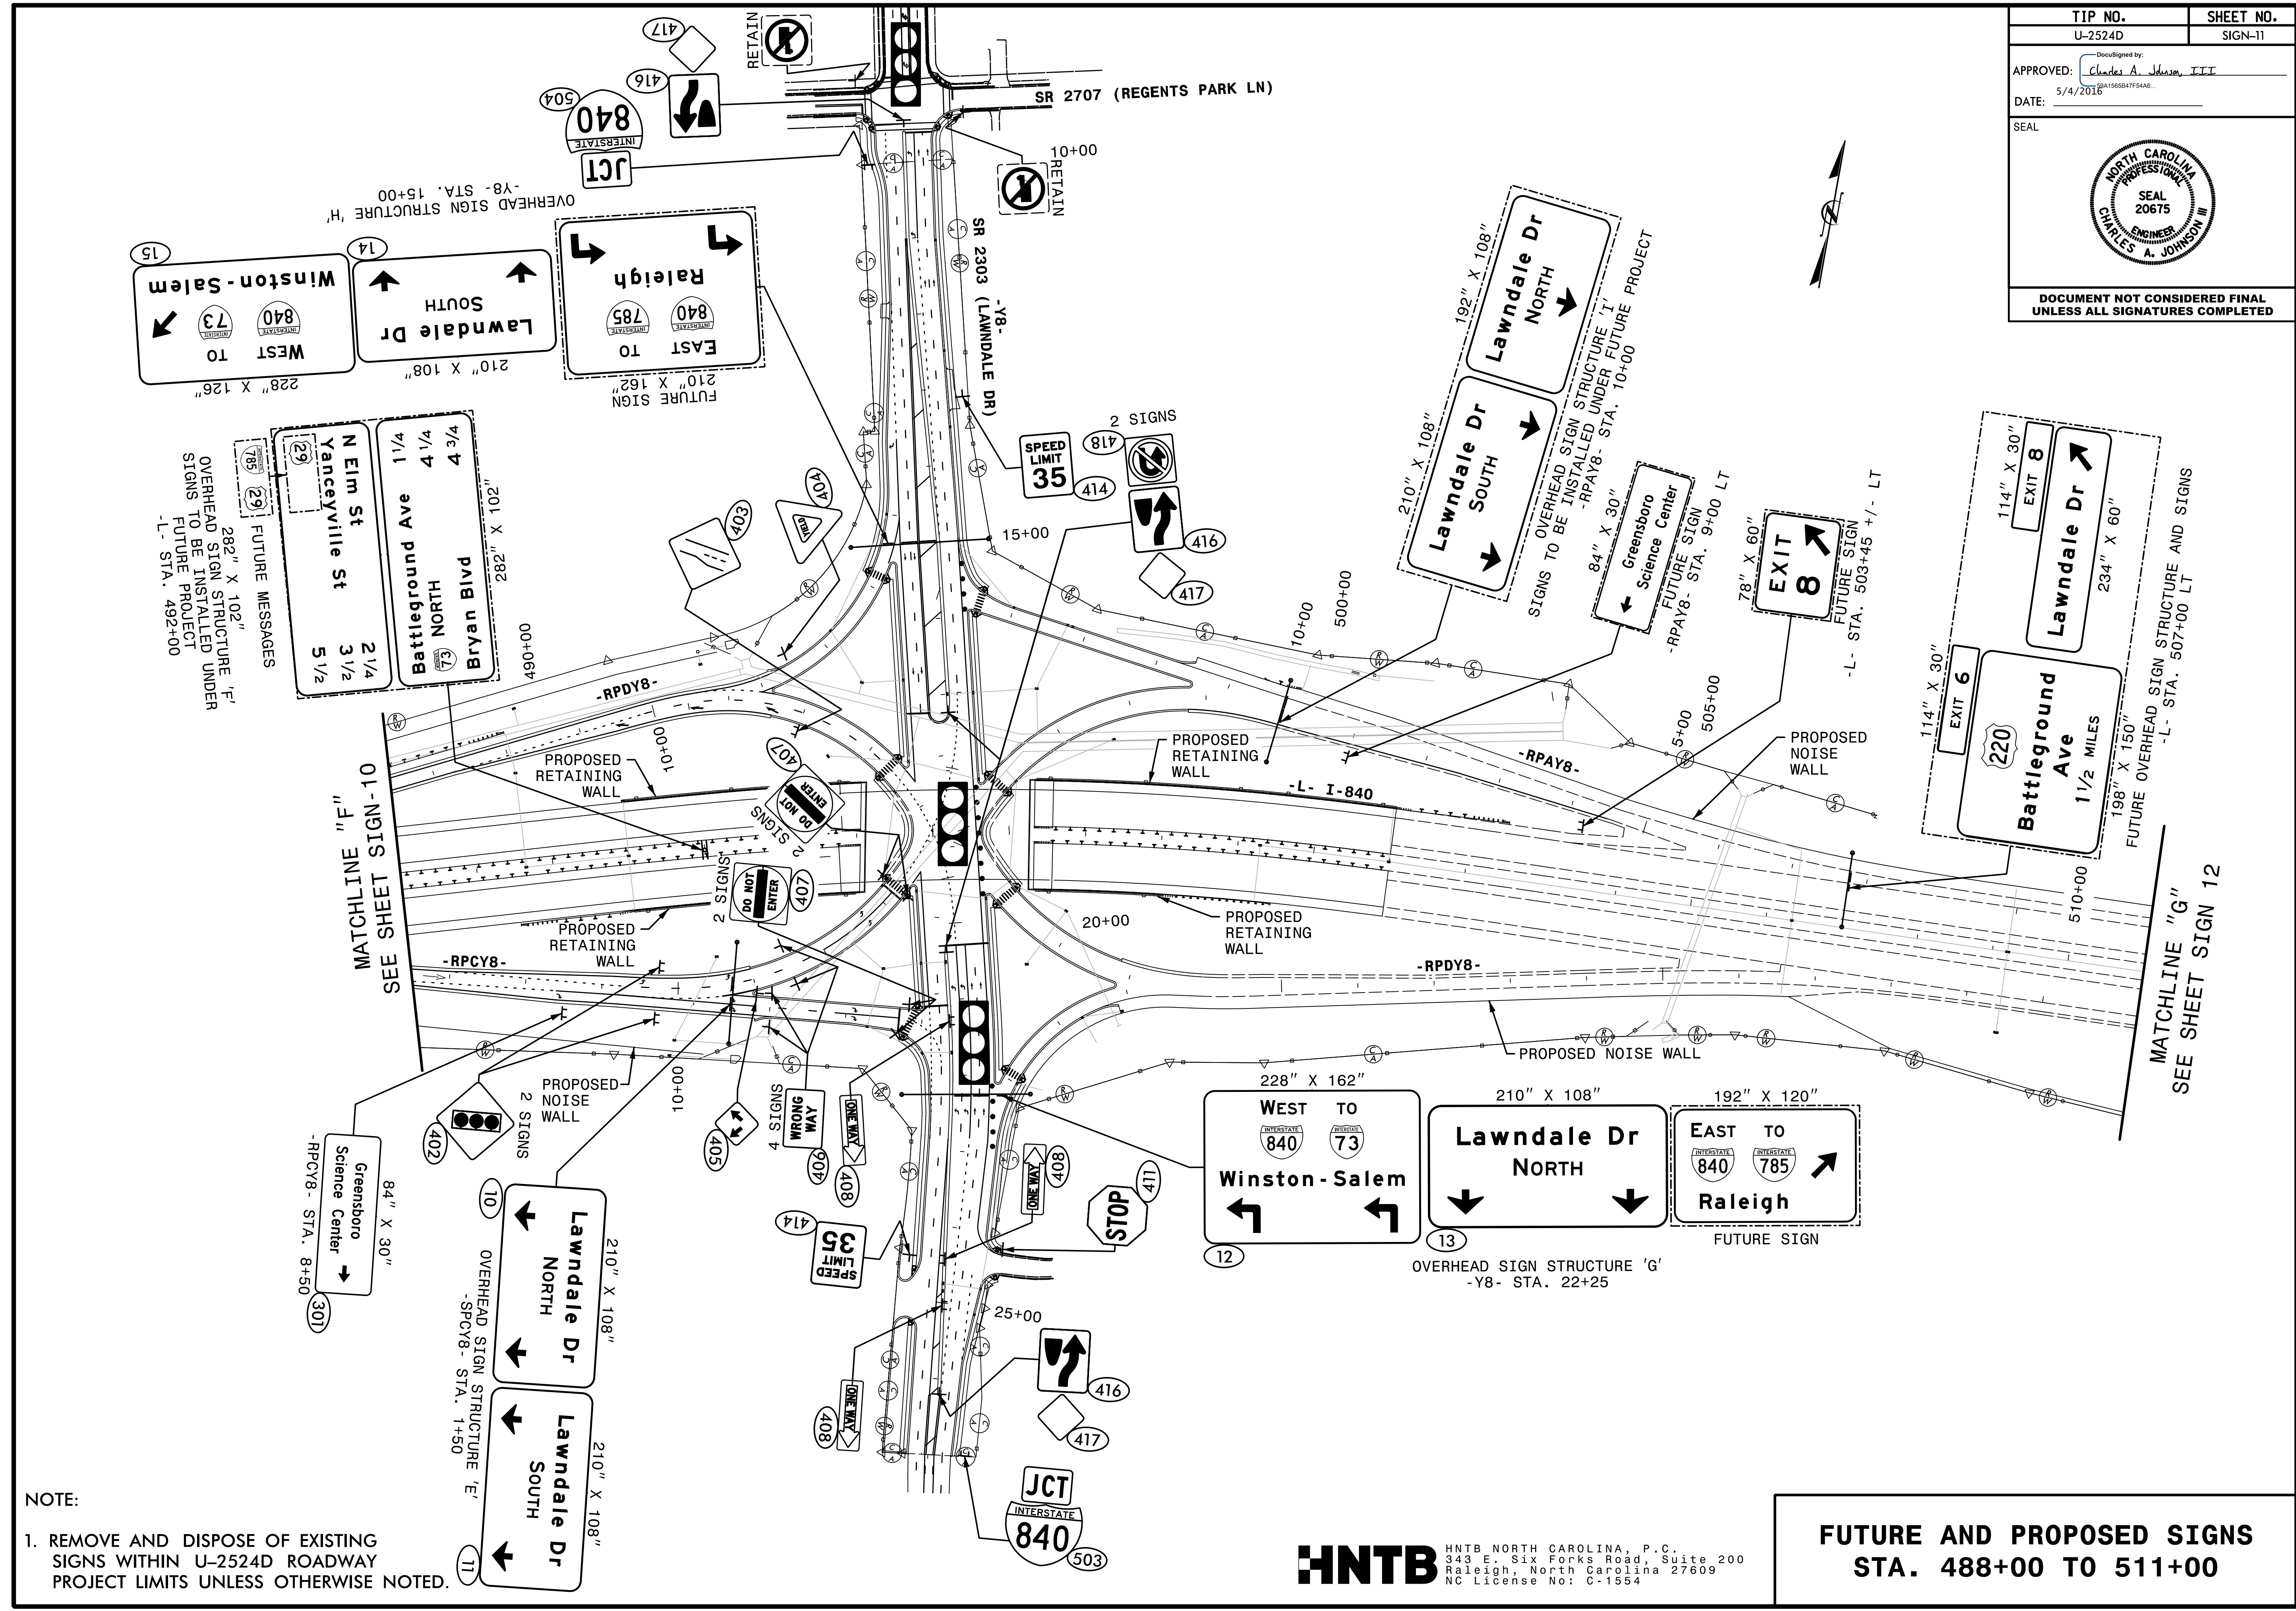


TIP NO. U-2524D	SHEET NO. SIGN-11
APPROVED: <i>Charles A. Johnson, III</i> DATE: 5/4/2016	
SEAL 	
DOCUMENT NOT CONSIDERED FINAL UNLESS ALL SIGNATURES COMPLETED	



NOTE:  
1. REMOVE AND DISPOSE OF EXISTING SIGNS WITHIN U-2524D ROADWAY PROJECT LIMITS UNLESS OTHERWISE NOTED.

**HNTB**  
HNTB NORTH CAROLINA, P.C.  
343 E. Six Forks Road, Suite 200  
Raleigh, North Carolina 27609  
NC License No: C-1554

**FUTURE AND PROPOSED SIGNS  
STA. 488+00 TO 511+00**