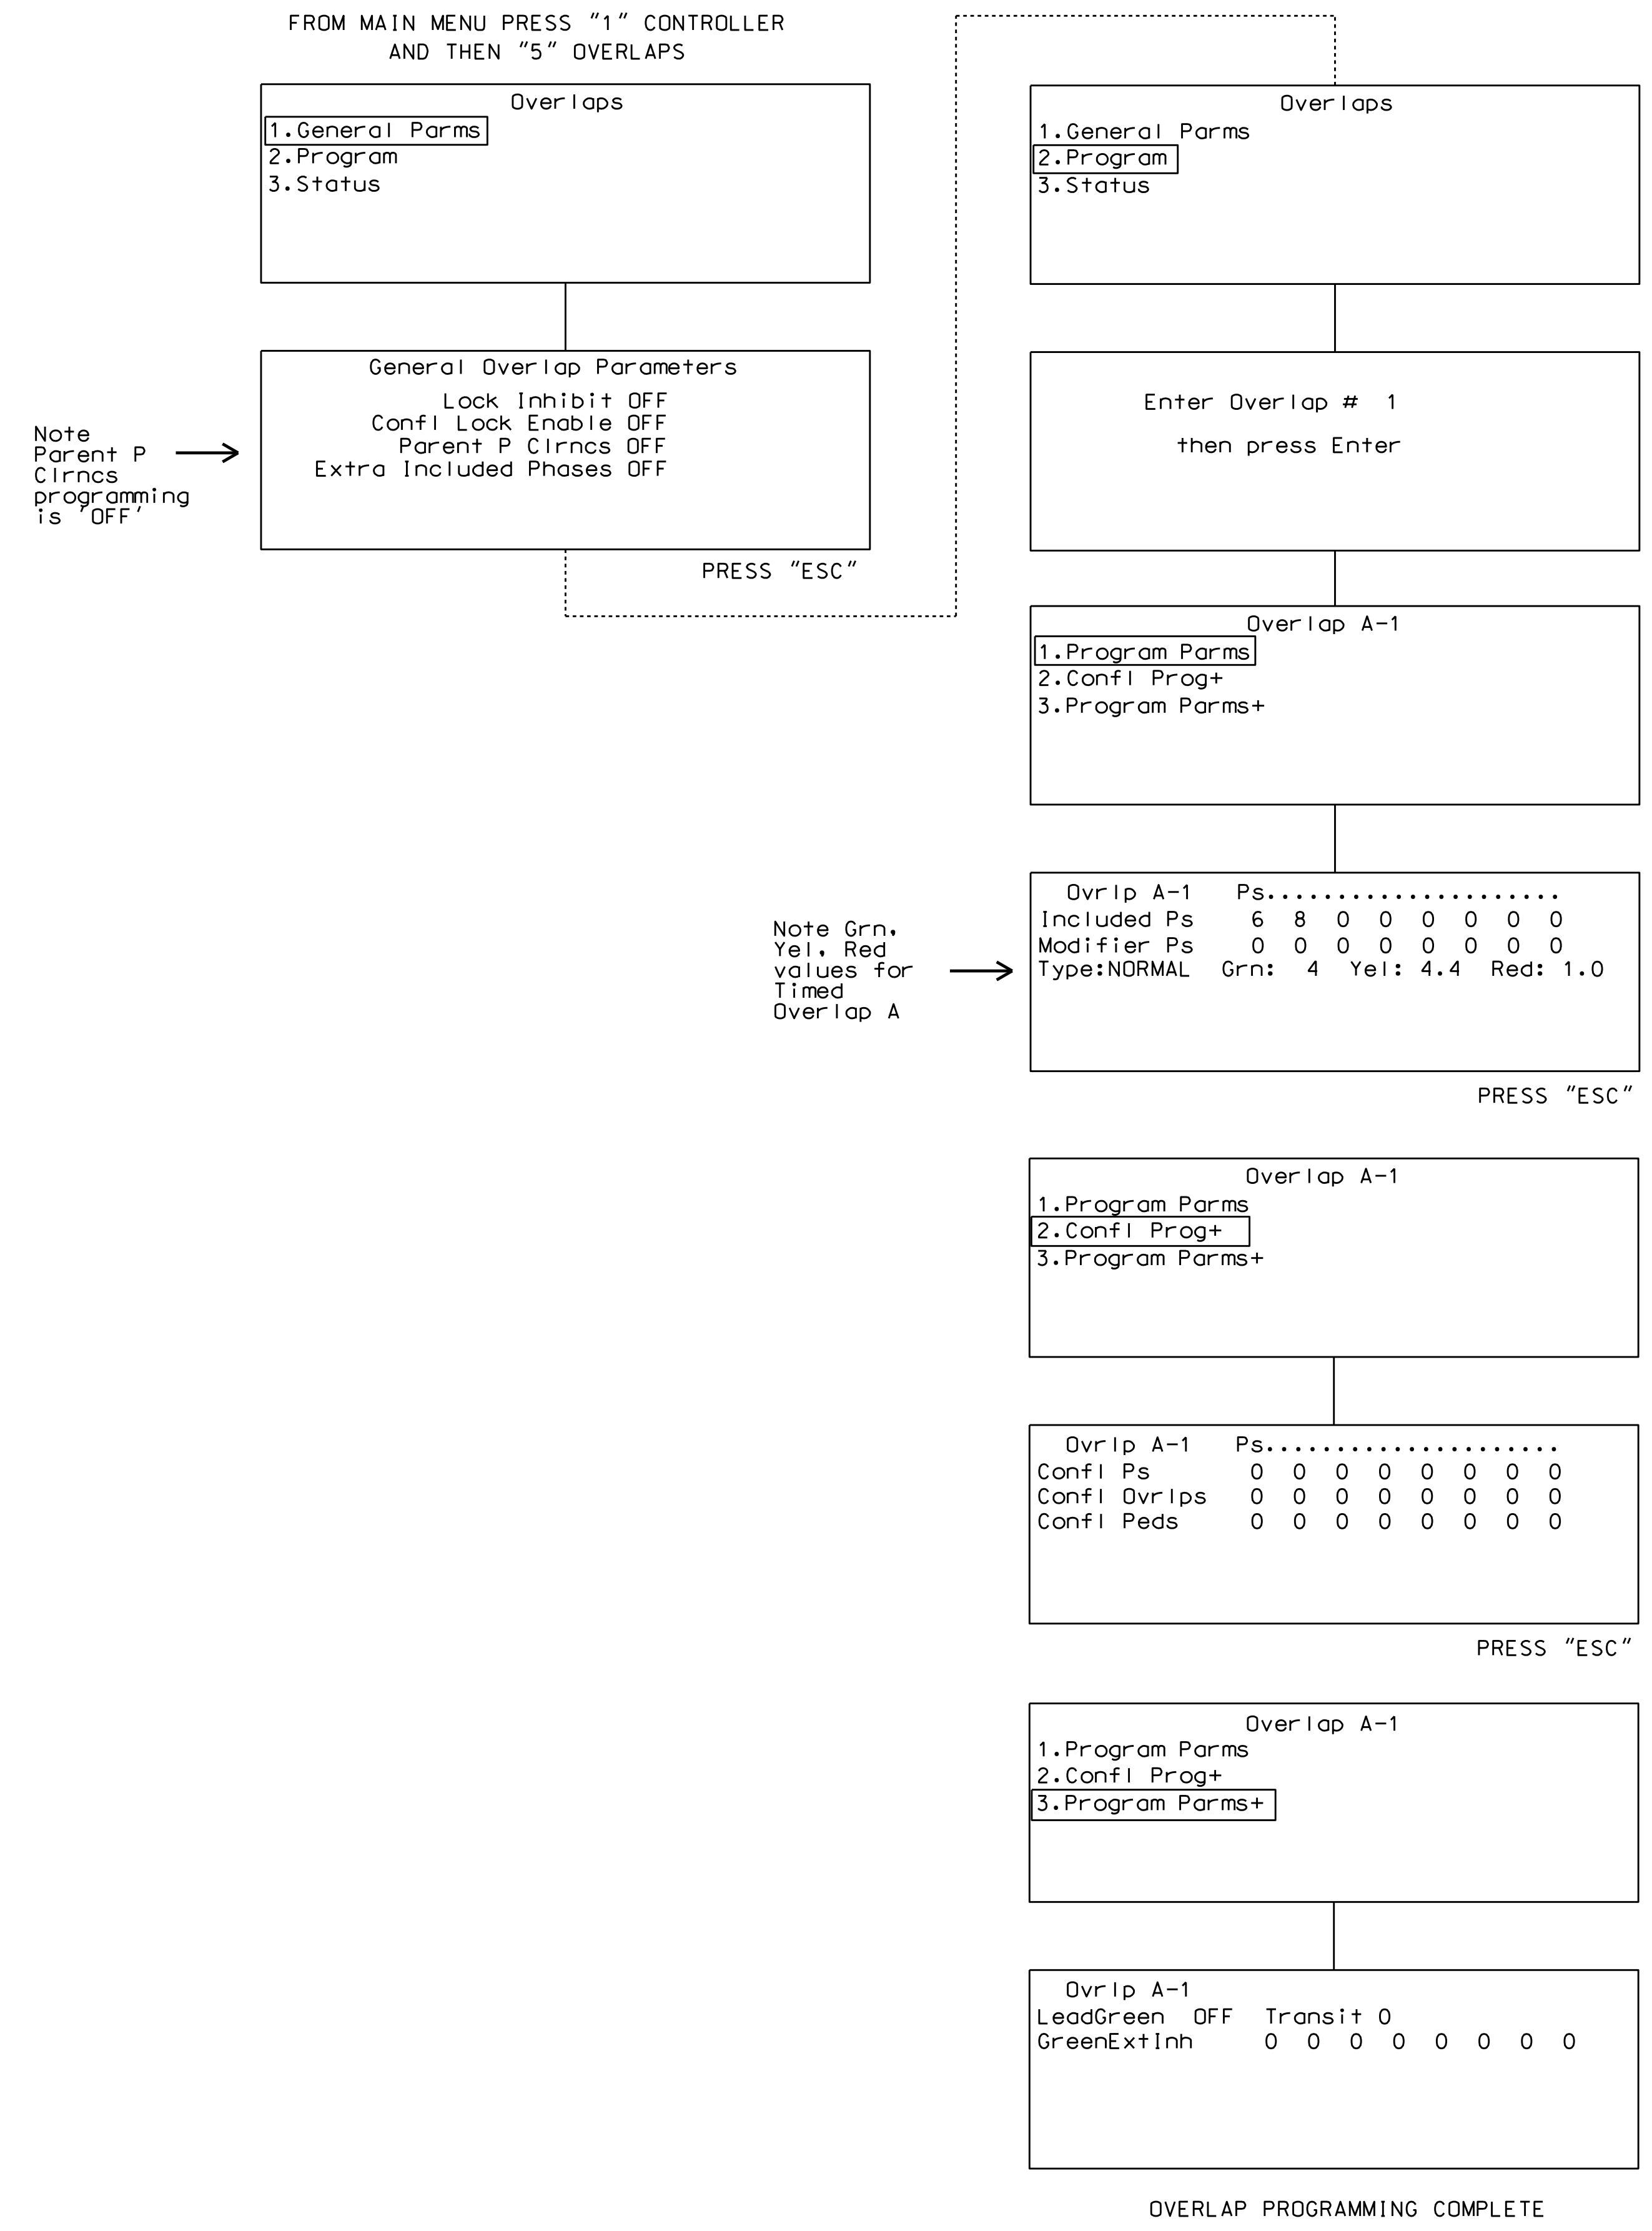


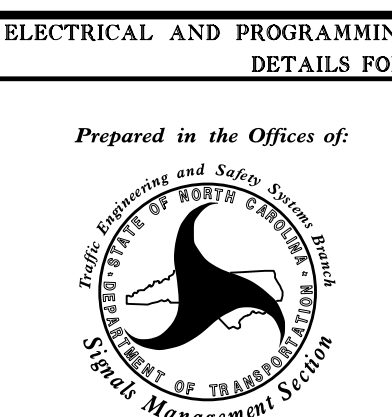
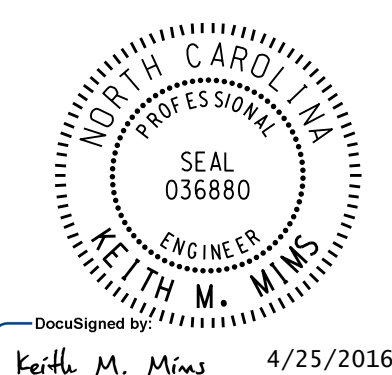
### TIMED OVERLAP PROGRAMMING DETAIL

(program controller as shown below)



THIS ELECTRICAL DETAIL IS FOR THE SIGNAL DESIGN: 07-2176  
DESIGNED: March 2016  
SEALED: 4/19/2016  
REVISED: N/A

Electrical Detail - Sheet 2 of 2

 <p style="font-size: 8px;">Prepared in the Offices of: Public Utilities and Safety Services STATE OF NORTH CAROLINA Department of Transportation Signal Management Section 750 N. Greenfield Pkwy, Garner, NC 27529</p>	<p><b>US 220 (Battleground Ave)</b> at <b>I-840 Ramps</b></p> <p>Division 7 Guilford County Greensboro</p> <p>PLAN DATE: April 2016 REVIEWED BY: BAS</p> <p>PREPARED BY: S. Armstrong REVIEWED BY:</p>	<p>SEAL</p>  <p>SEAL 036880 ENGINEER KEITH M. MINS</p>								
<p>DOCUMENT NOT CONSIDERED FINAL UNLESS ALL SIGNATURES COMPLETED</p>										
<p>REVISIONS</p> <table border="1" style="width: 100%; border-collapse: collapse;"> <thead> <tr> <th>NO.</th> <th>DESCRIPTION</th> <th>INIT.</th> <th>DATE</th> </tr> </thead> <tbody> <tr> <td> </td> <td> </td> <td> </td> <td> </td> </tr> </tbody> </table>			NO.	DESCRIPTION	INIT.	DATE				
NO.	DESCRIPTION	INIT.	DATE							
<p>DocuSigned by: Keith M. Mins 4/25/2016</p> <p>2F8078E8CD3445 DATE</p> <p>SIG. INVENTORY NO. 07-2176</p>										

21-Apr-2016 08:30 S:\IT\SS\1\T\S\Sig\01\work\pgr\04\072176\_sml.elec.xxx.dgn sarms@ncdot.gov