


CHANNEL & I/O PROGRAMMING DETAIL FOR FYA OPERATION

(program controller as shown below)

This programming takes the output that drives
a Flashing Yellow Arrow and makes it flash.

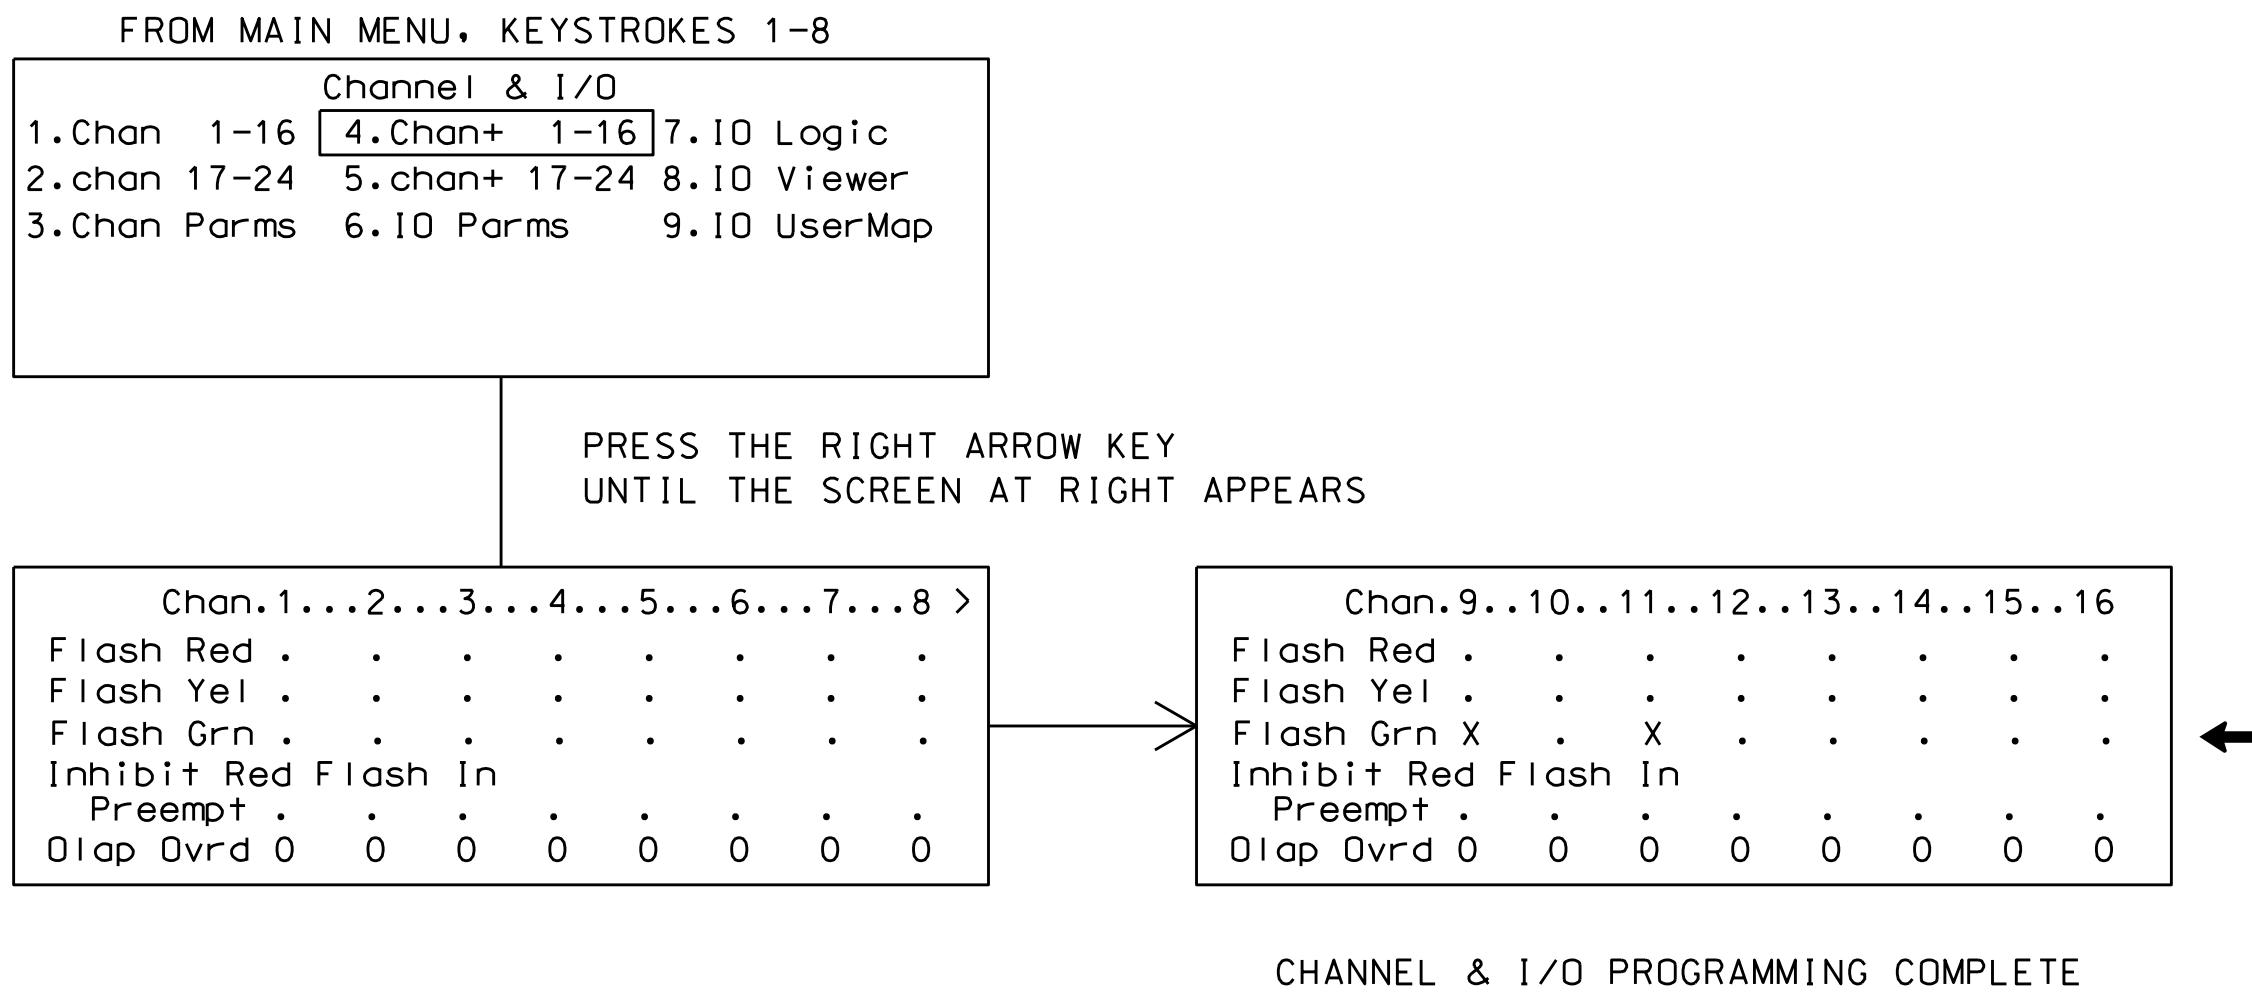

THIS ELECTRICAL DETAIL IS FOR
THE SIGNAL DESIGN: GBO-041T
DESIGNED: March 2016
SEALED: 4/19/2016
REVISED: N/A

C:\APR-2016_08:57
S:\IT\SS\IT\S\Sig\ol\work\pous\sig\Map\armstrong\GBO-041-sm.ele...xx.dgn
sarmstrong

Electrical Detail - Temporary - Sheet 3 of 3		DOCUMENT NOT CONSIDERED FINAL UNLESS ALL SIGNATURES COMPLETED																				
<p style="font-size: 0.7em;">ELECTRICAL AND PROGRAMMING DETAILS FOR:</p> <p style="font-size: 0.6em;">Prepared in the Offices of:</p> <p style="font-size: 0.6em;">750 N. Greenfield Pkwy, Garner, NC 27529</p>	<p style="font-size: 1.2em;">Lawndale Drive at Regents Park Lane</p> <p style="font-size: 0.8em;">Division 7 Guilford County Greensboro</p> <table border="1" style="width: 100%; border-collapse: collapse;"> <tr> <td style="font-size: 0.7em;">PLAN DATE:</td> <td style="font-size: 0.7em;">April 2016</td> <td style="font-size: 0.7em;">REVIEWED BY:</td> <td style="font-size: 0.7em;">BAS</td> </tr> <tr> <td style="font-size: 0.7em;">PREPARED BY:</td> <td style="font-size: 0.7em;">S. Armstrong</td> <td style="font-size: 0.7em;">REVIEWED BY:</td> <td></td> </tr> </table> <table border="1" style="width: 100%; border-collapse: collapse; font-size: 0.6em;"> <thead> <tr> <th style="width: 70%;">REVISIONS</th> <th style="width: 15%;">INIT.</th> <th style="width: 15%;">DATE</th> </tr> </thead> <tbody> <tr><td> </td><td> </td><td> </td></tr> <tr><td> </td><td> </td><td> </td></tr> <tr><td> </td><td> </td><td> </td></tr> </tbody> </table>	PLAN DATE:	April 2016	REVIEWED BY:	BAS	PREPARED BY:	S. Armstrong	REVIEWED BY:		REVISIONS	INIT.	DATE										<p style="text-align: center; font-size: 0.7em;">SEAL</p> <p style="font-size: 0.6em;">DocuSigned by: Keith M. Mins 4/25/2016</p> <p style="font-size: 0.6em;">SIG. INVENTORY NO. GBO-041T</p>
PLAN DATE:	April 2016	REVIEWED BY:	BAS																			
PREPARED BY:	S. Armstrong	REVIEWED BY:																				
REVISIONS	INIT.	DATE																				