


EXISTING AERIAL SPLICE ENCLOSURE #2
OLD BATTLEGROUND RD.
AT COTSWOLD AVE.
SIG. INV. GBO-007

NOTES:
 1. UNLESS OTHERWISE NOTED, CAP AND STORE UNUSED FIBERS.

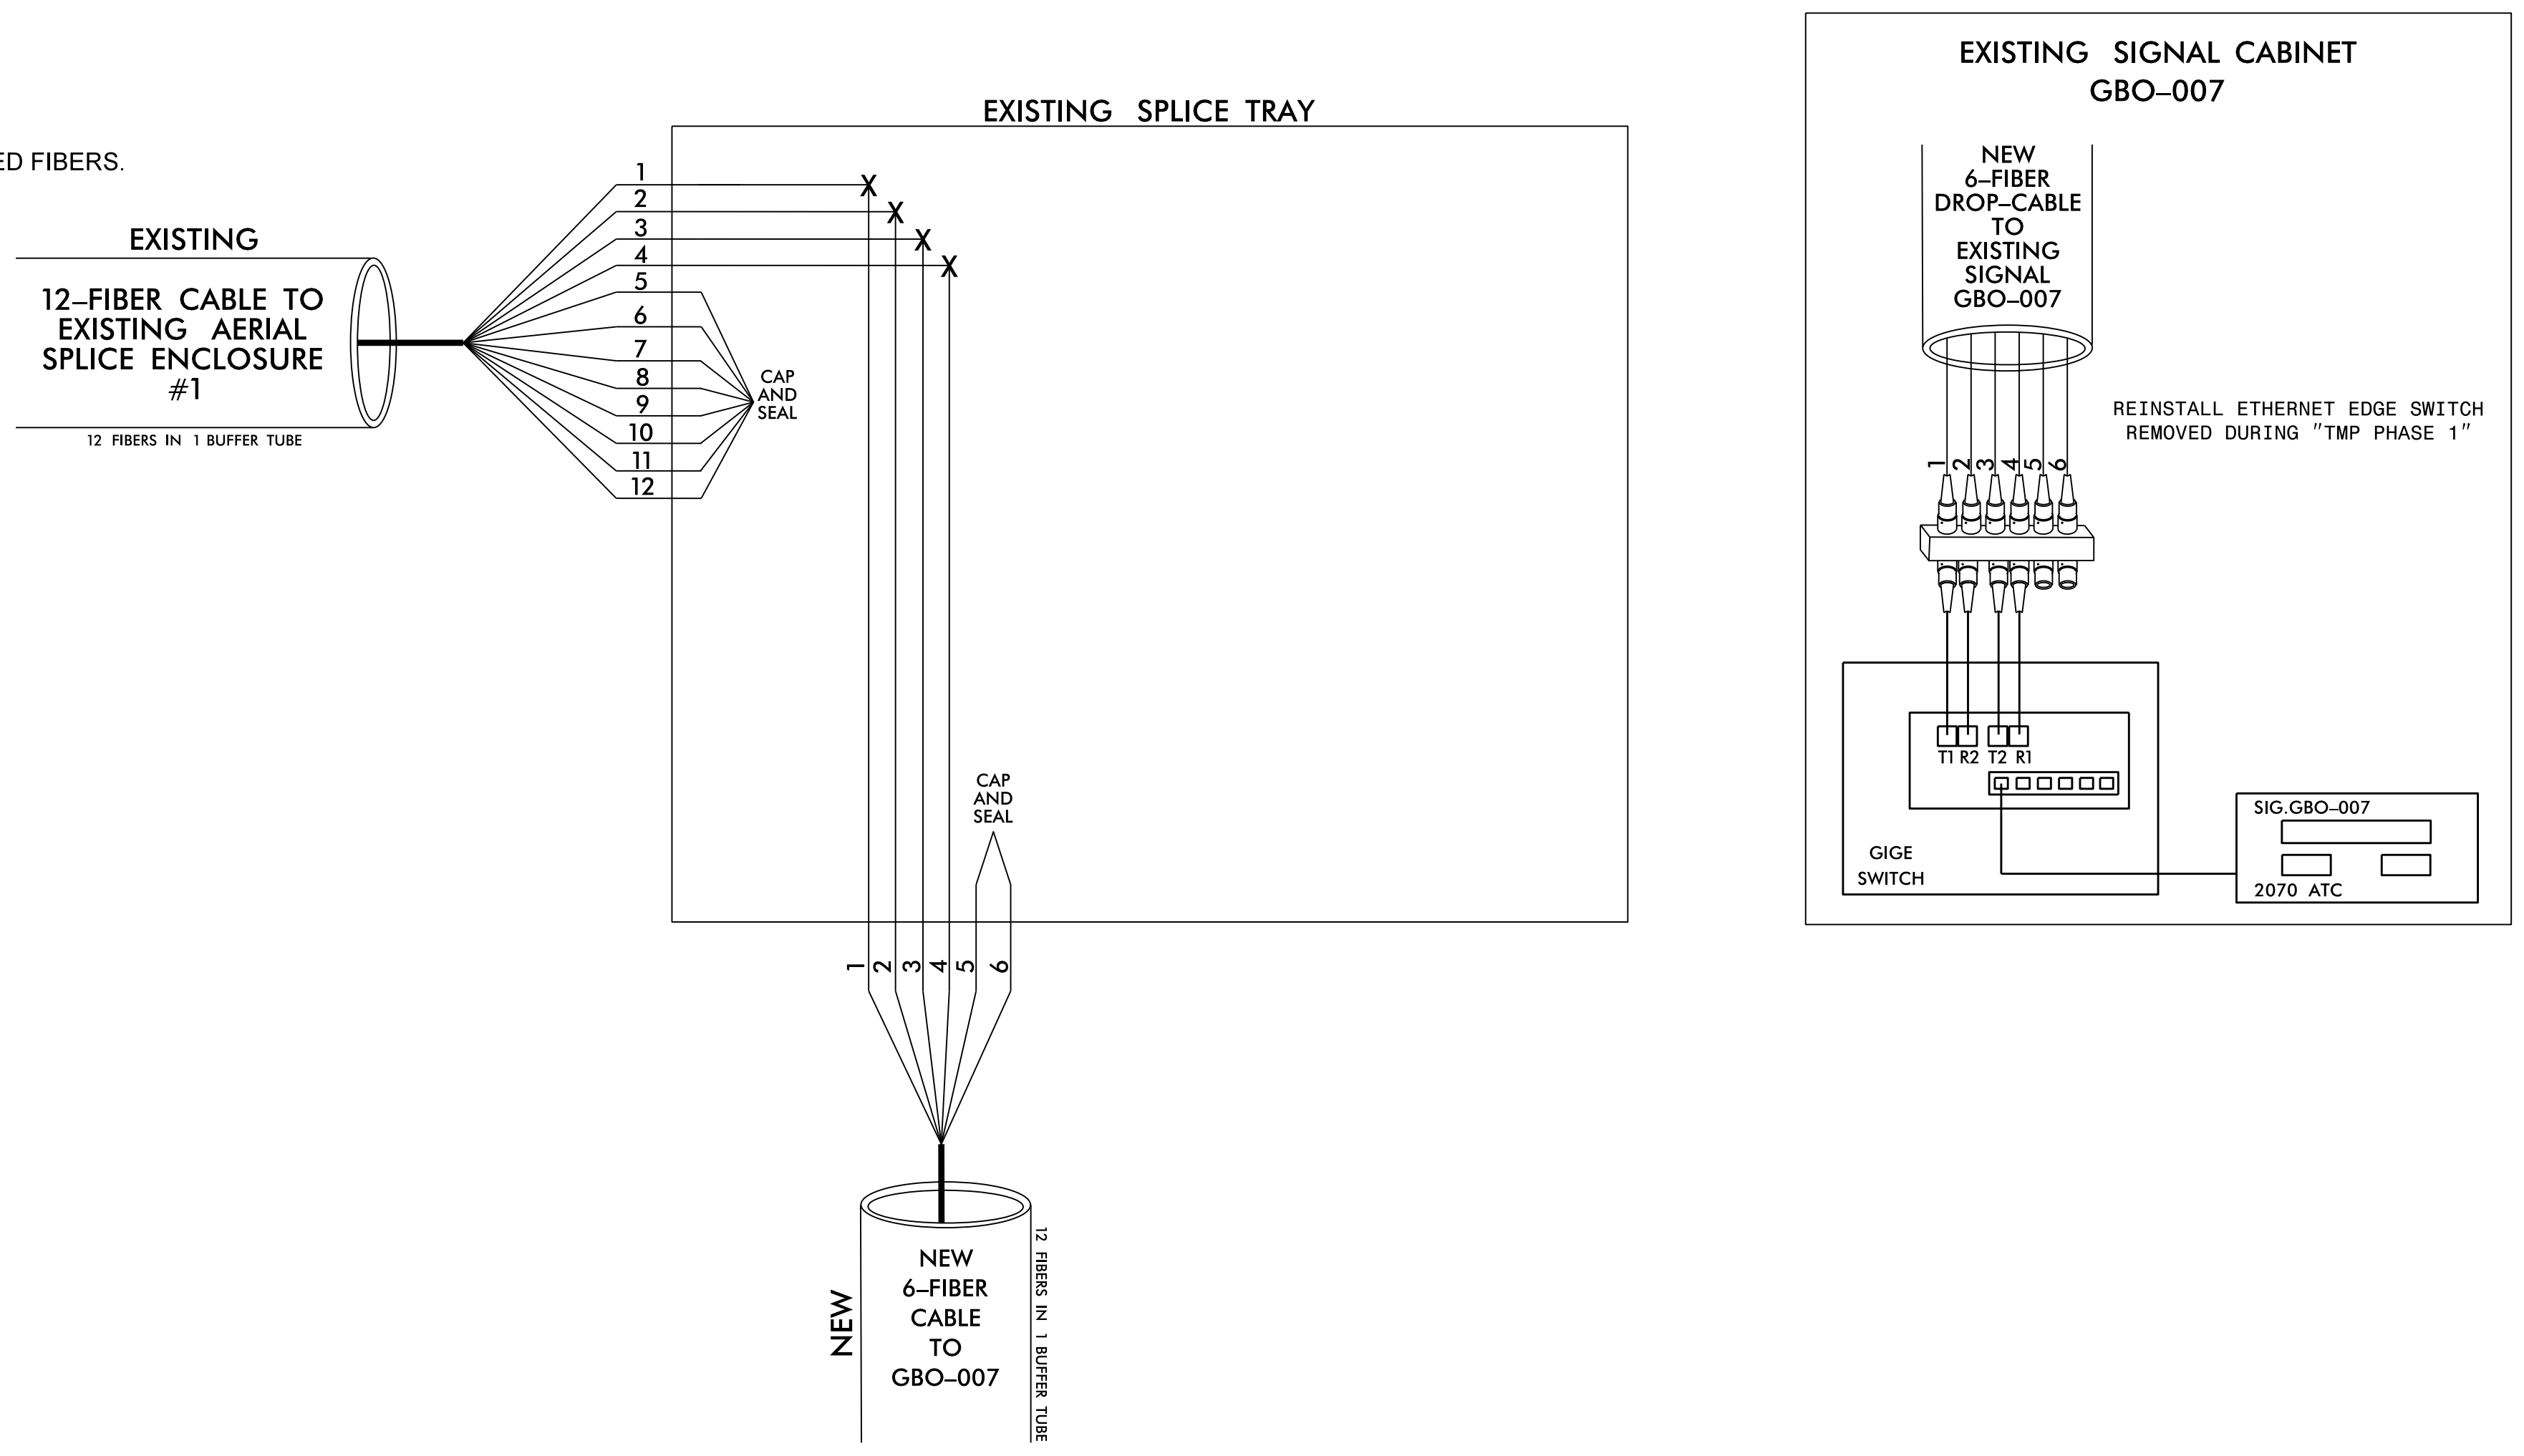

NOTES:
 1) NOTIFY THE CITY OF GREENSBORO TRANSPORTATION ENGINEER, JOE MULLINAX, AT 336-373-2860 5 DAYS PRIOR TO BEGINNING WORK ON SIGNAL SYSTEM COMMUNICATIONS CABLE. NOTIFY THE TRANSPORTATION ENGINEER AFTER ALL WORK IS PERFORMED TO ENSURE THAT ALL FIBER CIRCUITS ARE FUNCTIONING PROPERLY. ALL WORK IS NOT COMPLETE UNTIL THE SIGNAL SYSTEM IS BACK UP AND OPERATIONAL.
 2) CONTRACTOR TO COMPARE EXISTING SPLICE ARRANGEMENT RECORDED FROM "TMP PHASE 1" TO THE SUPPLIED SPLICE PLANS. IF DISCREPANCIES EXIST, CONTACT THE ENGINEER TO DETERMINE HOW TO PROCEED WITH RESPLICING.
 3) INCLUDE ON THE COVER OF EACH SPLICE TRAY THE FOLLOWING:
 REFERENCE SECTION 1731 "FIBER OPTIC SPLICE ENCLOSURE"
 1) SPLICE LOCATION
 2) DATE
 3) COMPANY NAME
 4) NAME OF INDIVIDUAL PERFORMING THE SPLICING
 PRIOR TO INSTALLING THE COVER ON THE SPLICE TRAY TAKE A DIGITAL PHOTOGRAPH SHOWING THE SPLICE TRAY AND INFORMATION SHOWN ABOVE (1-4) AND SUBMIT PHOTOGRAPH ALONG WITH OTDR TEST RESULTS.

LEGEND

COLOR CODE TIA/EIA 598-A		ETHERNET SWITCH TERMINATION CONFIGURATIONS ARE GENERIC. CONTRACTOR IS RESPONSIBLE FOR DETERMINING / ENSURING PROPER TERMINATION.
(1) BLUE	(7) RED	X - FUSION SPLICE INDIVIDUAL FIBER
(2) ORANGE	(8) BLACK	BUFFER TUBE SPLICE OR EXPRESS ENTIRE BUFFER TUBE AS NOTED
(3) GREEN	(9) YELLOW	
(4) BROWN	(10) VIOLET	
(5) SLATE	(11) ROSE	
(6) WHITE	(12) AQUA	

TMP FINAL

DOCUMENT NOT CONSIDERED FINAL UNLESS ALL SIGNATURES COMPLETED

	SPLICE DETAILS		
	DIVISION 7 GUILFORD COUNTY GREENSBORO PLAN DATE: MARCH 2016 PREPARED BY: A. J. SKUCE	REVIEWED BY: <i>Neil Avery</i> DATE:	