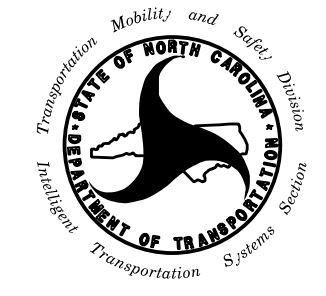



NOTES

1. INSTALL A MINIMUM OF 3 GROUND RODS SPACED A MINIMUM OF 10 FEET APART. ENSURE THAT EXISTING UNDERGROUND FACILITIES ARE NOT DAMAGED DURING INSTALLATION.
2. TEST GROUNDING SYSTEM USING AN APPROVED METHOD. SYSTEM SHALL MEASURE TWENTY (20) OHMS OR LESS. ADDITIONAL GROUND RODS SHALL BE INSTALLED AS DIRECTED BY THE ENGINEER TO MEET THIS REQUIREMENT.
3. EXOTHERMICALLY WELD ALL CONNECTIONS TO GROUND RODS.
4. INSTALL MARKER TAPE DIRECTLY ABOVE ALL GROUNDING ELECTRODES AND CONDUCTORS AT A DEPTH OF 12 INCHES.
5. REMOVE BONDING JUMPER IN EQUIPMENT CABINET IF INSTALLED BETWEEN AC NEUTRAL AND EQUIPMENT GROUND.
6. BOND ALL RIGID GALVANIZED STEEL CONDUITS ENTERING THE CABINET TO EQUIPMENT GROUND.
7. INSTALL CONDUIT BETWEEN DISCONNECT AND CABINET.
8. ENSURE EQUIPMENT GROUND IS ELECTRICALLY BONDED TO EQUIPMENT CABINET.

DOCUMENT NOT CONSIDERED FINAL UNLESS ALL SIGNATURES COMPLETED

HNTB HNTB NORTH CAROLINA, P.C.
 343 E. Six Forks Road, Suite 200
 Raleigh, North Carolina 27609
 NC License No: C-1554

Plans Prepared for:  250 N. Greenfield Place, Garner, NC 27529	DYNAMIC MESSAGE SIGN TYPICAL NEW ELECTRICAL SERVICE AND GROUNDING DETAIL		SEAL  H.L. Winstead, Jr. 4/25/2016
	DIVISION 7 PLAN DATE: APRIL 2016 PREPARED BY: T.R. TERRELL	GUILFORD CO. REVIEWED BY: A.D. KLINKSIEK REVIEWED BY: H.L. WINSTEAD	
SCALE NONE	REVISIONS _____	INIT. DATE	DATE

CADD File name: U2524D ITS-08.dgn