


TRIAD REGIONAL TRANSPORTATION MANAGEMENT CENTER (TRTMC)

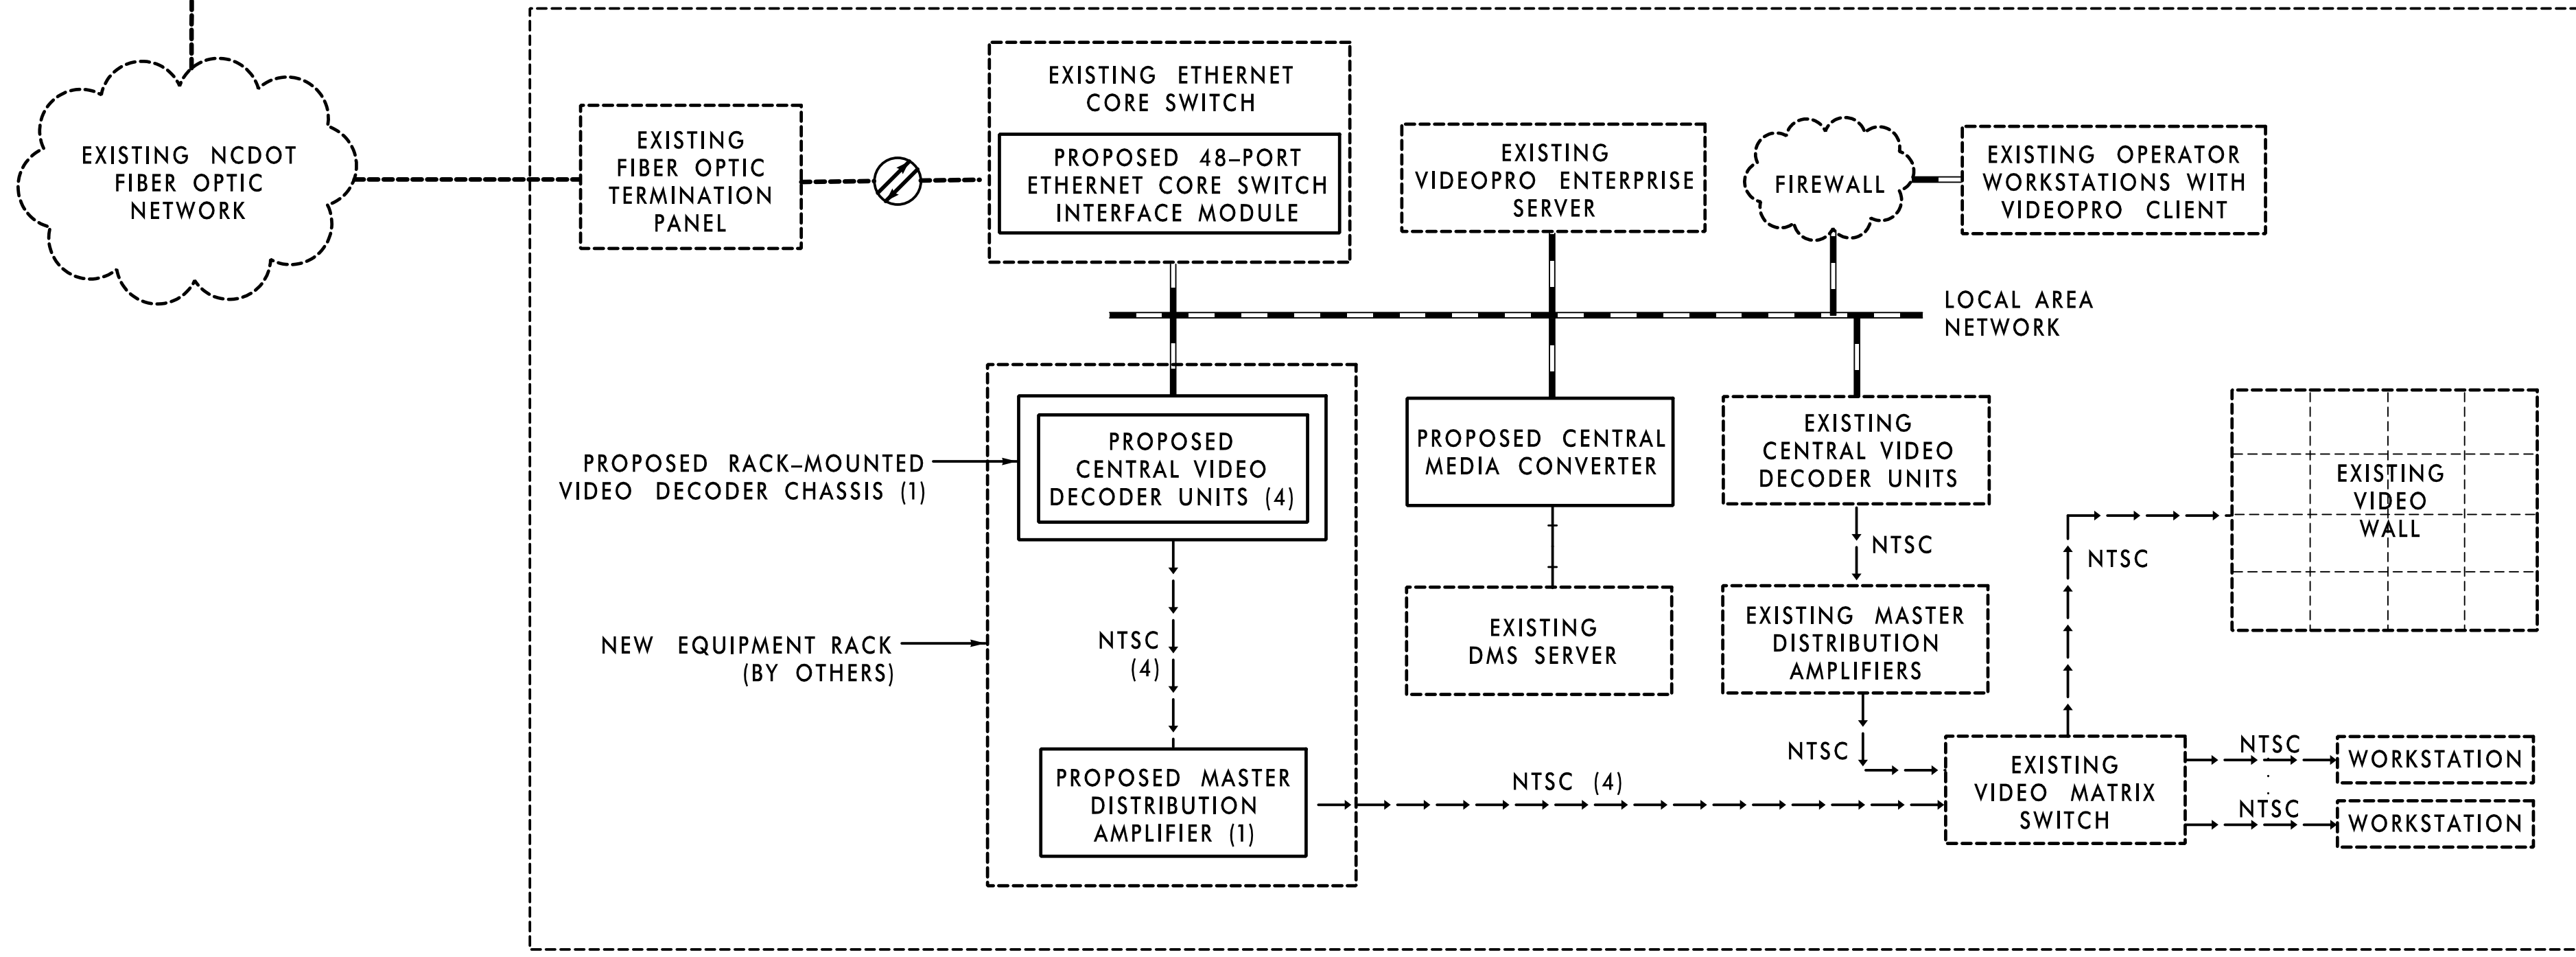

LEGEND	
	EXISTING FIBER OPTIC CABLE (1000 BASE FX ETHERNET)
	PROPOSED FIBER OPTIC CABLE (1000 BASE FX ETHERNET)
	FIBER PAIR (XMIT & RECV) X=TOTAL NUMBER OF FIBERS
	1000 BASE TX ETHERNET
	ANALOG VIDEO
	RS-232/422/485

DOCUMENT NOT CONSIDERED FINAL UNLESS ALL SIGNATURES COMPLETED

HNTB HNTB NORTH CAROLINA, P.C.
 343 E. Six Forks Road, Suite 200
 Raleigh, North Carolina 27609
 NC License No: C-1554

<p>Plans Prepared for:</p> <p>250 N. Greenfield Place, Garner, NC 27529</p>	<p>NETWORK BLOCK DIAGRAM</p>		<p>SEAL</p>							
	<p>DIVISION 7 GUILFORD CO. GREENSBORO</p> <p>PLAN DATE: APRIL 2016 REVIEWED BY: A.D. KLINSIEK</p> <p>PREPARED BY: T.R. TERRELL REVIEWED BY: H.L. WINSTEAD</p>	<p>SCALE</p> <p>NONE</p>		<p>REVISIONS</p> <table border="1"> <tr> <th>NO.</th> <th>DESCRIPTION</th> <th>INIT.</th> <th>DATE</th> </tr> <tr> <td> </td> <td> </td> <td> </td> <td> </td> </tr> </table>	NO.	DESCRIPTION	INIT.	DATE		
NO.	DESCRIPTION	INIT.	DATE							

DocuSigned by: H.L. Winstead, Jr. 4/25/2016
 ES182081472474
 SIGNATURE DATE
 CADD File Name: U2524D ITS-11.dgn