


NOTE:  
 1. MAINTAIN A MINIMUM OF SIX (6) FEET FROM THE EDGE OF PAVEMENT WHEN TRENCHING PARALLEL TO THE ROADWAY.

DOCUMENT NOT CONSIDERED FINAL  
 UNLESS ALL SIGNATURES COMPLETED

**HNTB** HNTB NORTH CAROLINA, P.C.  
 343 E. Six Forks Road, Suite 200  
 Raleigh, North Carolina 27609  
 NC License No: C-1554

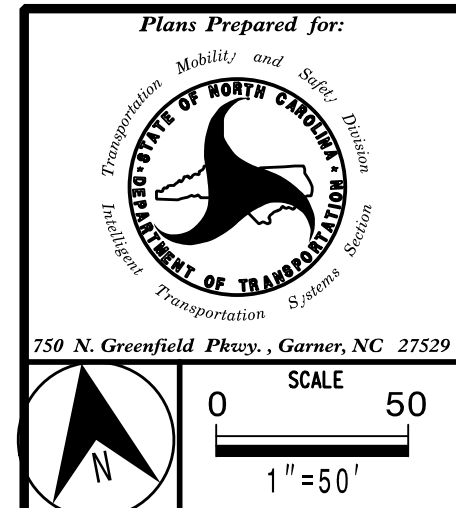

<b>CABLE ROUTING PLAN</b>	
DIVISION 7	GUILFORD CO. GREENSBORO
PLAN DATE: APRIL 2016	REVIEWED BY: A.D. KLINSIEK
PREPARED BY: T.R. TERRELL	REVIEWED BY: H.L. WINSTEAD
REVISIONS	INIT. DATE

SEAL  
 NORTH CAROLINA PROFESSIONAL ENGINEER  
 SEAL 07983  
 H.L. WINSTEAD, JR.  
 DATE: 4/25/2016  
 CADD File name: U2524D ITS-14.dgn

