

TIP PROJECT: U-2524D

STATE OF NORTH CAROLINA
DIVISION OF HIGHWAYS

T.I.P. NO.	SHEET NO.
U-2524D	UC-1



UTILITY CONSTRUCTION GUILFORD COUNTY

LOCATION: GREENSBORO-WESTERN LOOP FROM NORTH OF US 220
(BATTELGROUND AVENUE) TO NORTH OF SR 2303 (LAWNDALE DRIVE)


TYPE OF WORK: UTILITY CONSTRUCTION

END TIP PROJECT U-2524D
POT STA 520+34.53 -L- BK.
N 871507.2766 E 1756411.5108

END TIP PROJECT U-2525C
POT STA 552+99.67 -L- AH.
N 871505.0126 E 1756411.6682

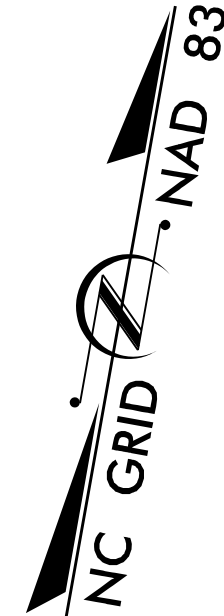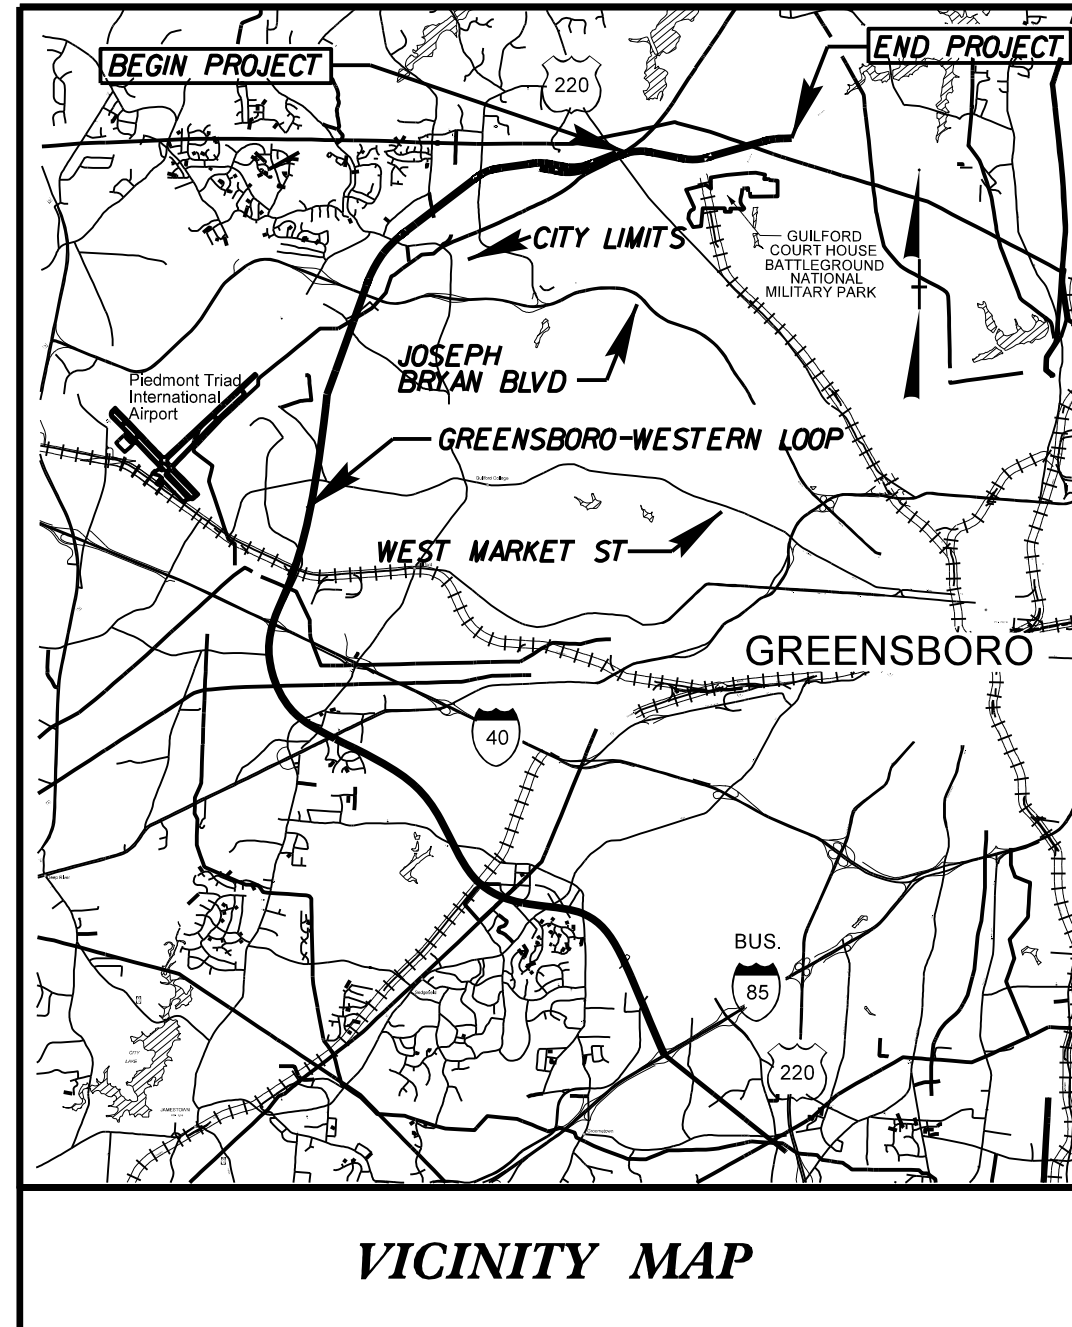


BEGIN TIP PROJECT U-2524D
POC STA. 421+69.00 -L-

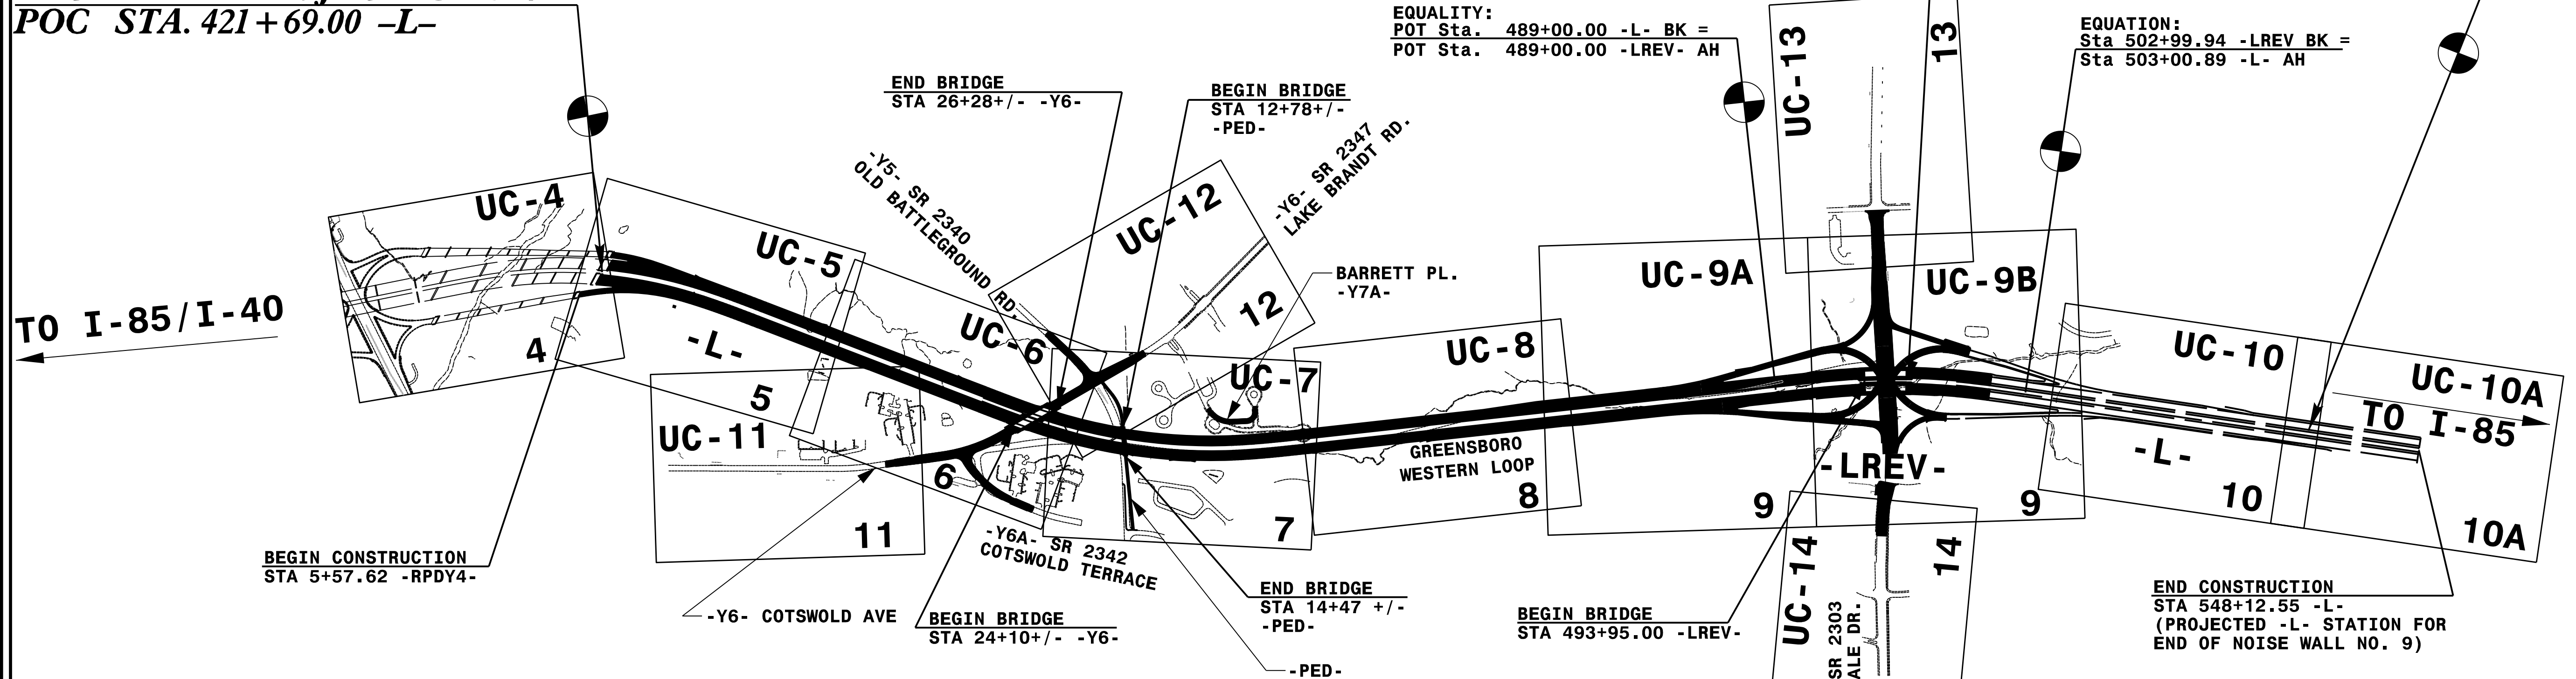

NOTES:
THIS PROJECT IS WITHIN THE MUNICIPAL BOUNDARIES OF THE CITY OF GREENSBORO.

DOCUMENT NOT CONSIDERED FINAL UNLESS ALL SIGNATURES COMPLETED

GRAPHIC SCALES

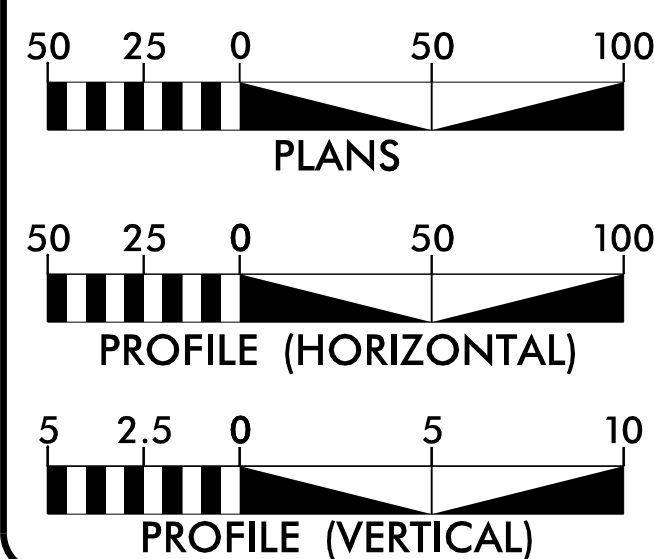

INDEX OF SHEETS



SHEET NO.	DESCRIPTION
UC-1	TITLE SHEET
UC-2	UTILITY SYMBOLOGY
UC-3	NOTES
UC-3A	DETAILS
UC-4 THRU UC-14	UTILITY CONSTRUCTION SHEETS
UC-15 THRU UC-20	PROFILE SHEETS

WATER AND SEWER OWNERS ON PROJECT

WATER - CITY OF GREENSBORO
SEWER - CITY OF GREENSBORO

PREPARED IN THE OFFICE OF:
DAVIS • MARTIN • POWELL
ENGINEERS & SURVEYORS
6415 OLD PLANK RD., HIGH POINT, NC 27265
PHONE: (336)886-4821 FAX: (336)886-4458
WWW.DMP-INC.COM LICENSE: F-0245

Randy McNeill, P.E. UTILITIES PROJECT MANAGER
Andy Larrick, P.E. UTILITIES PROJECT ENGINEER
Andy Larrick, P.E. UTILITIES PROJECT DESIGNER

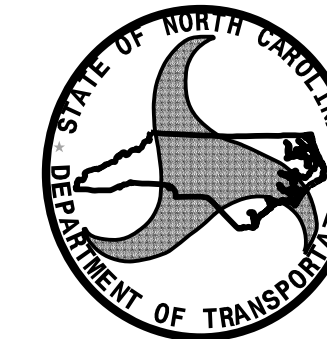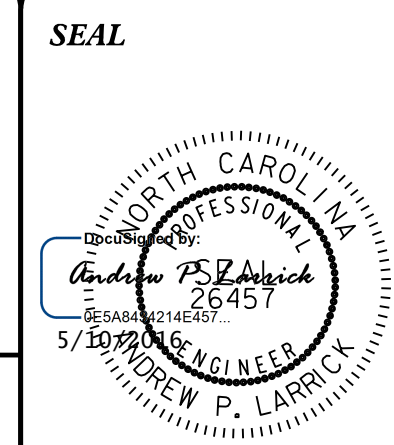

DIVISION OF HIGHWAYS
UTILITIES UNIT
UTILITIES ENGINEERING

1555 MAIL SERVICE CENTER
RALEIGH, NC 27699-1555
PHONE (919) 707-6690
FAX (919) 250-4151

Roger Worthington, P.E. UTILITIES SECTION ENGINEER
Donna Jackson, P.E. UTILITIES SQUAD LEADER PROJECT ENGINEER
Don Proper UTILITIES PROJECT DESIGN ENGINEER