
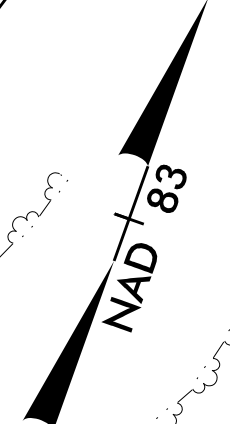


| | |
|---|-----------|
| PROJECT REFERENCE NO. | SHEET NO. |
| U-2524D | UC-4 |
| DESIGNED BY: DMP | |
| DRAWN BY: DMP | |
| CHECKED BY: DMP | |
| APPROVED BY: DMP | |
| REVISED: | |
| NORTH CAROLINA DEPARTMENT OF TRANSPORTATION UTILITIES ENGINEERING SEC. PHONE: (919) 707-6690 FAX: (919) 250-4151 | |
| UTILITY CONSTRUCTION PLANS ONLY | |

UTILITY CONSTRUCTION

DOCUMENT NOT CONSIDERED FINAL UNLESS ALL SIGNATURES COMPLETED

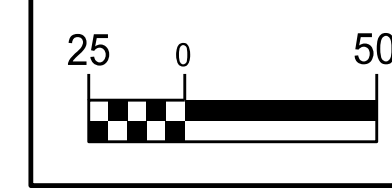

NO WATER OR SEWER CONFLICTS ARE ANTICIPATED ON THIS SHEET


ABANDONED AS PART OF U-2524C

DESIGNED AND CONSTRUCTED AS PART OF U-2524C

BEGIN PAVING POS STA. 5+57.62 RPDY4-

BEGIN CONSTRUCTION POS STA. 8+84.33 RPDY4-

BEGIN NOISE WALL 2 - RPDY4- STA. 8+84.33, 140.61' LT

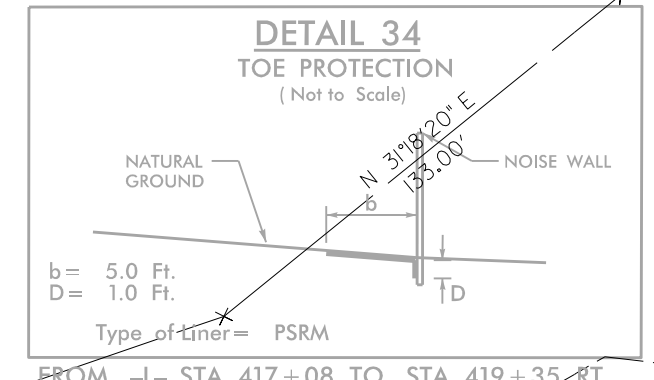


MATCH LINE -L- STA 421+00 SEE SHEET UC-5

A

D

REVISIONS

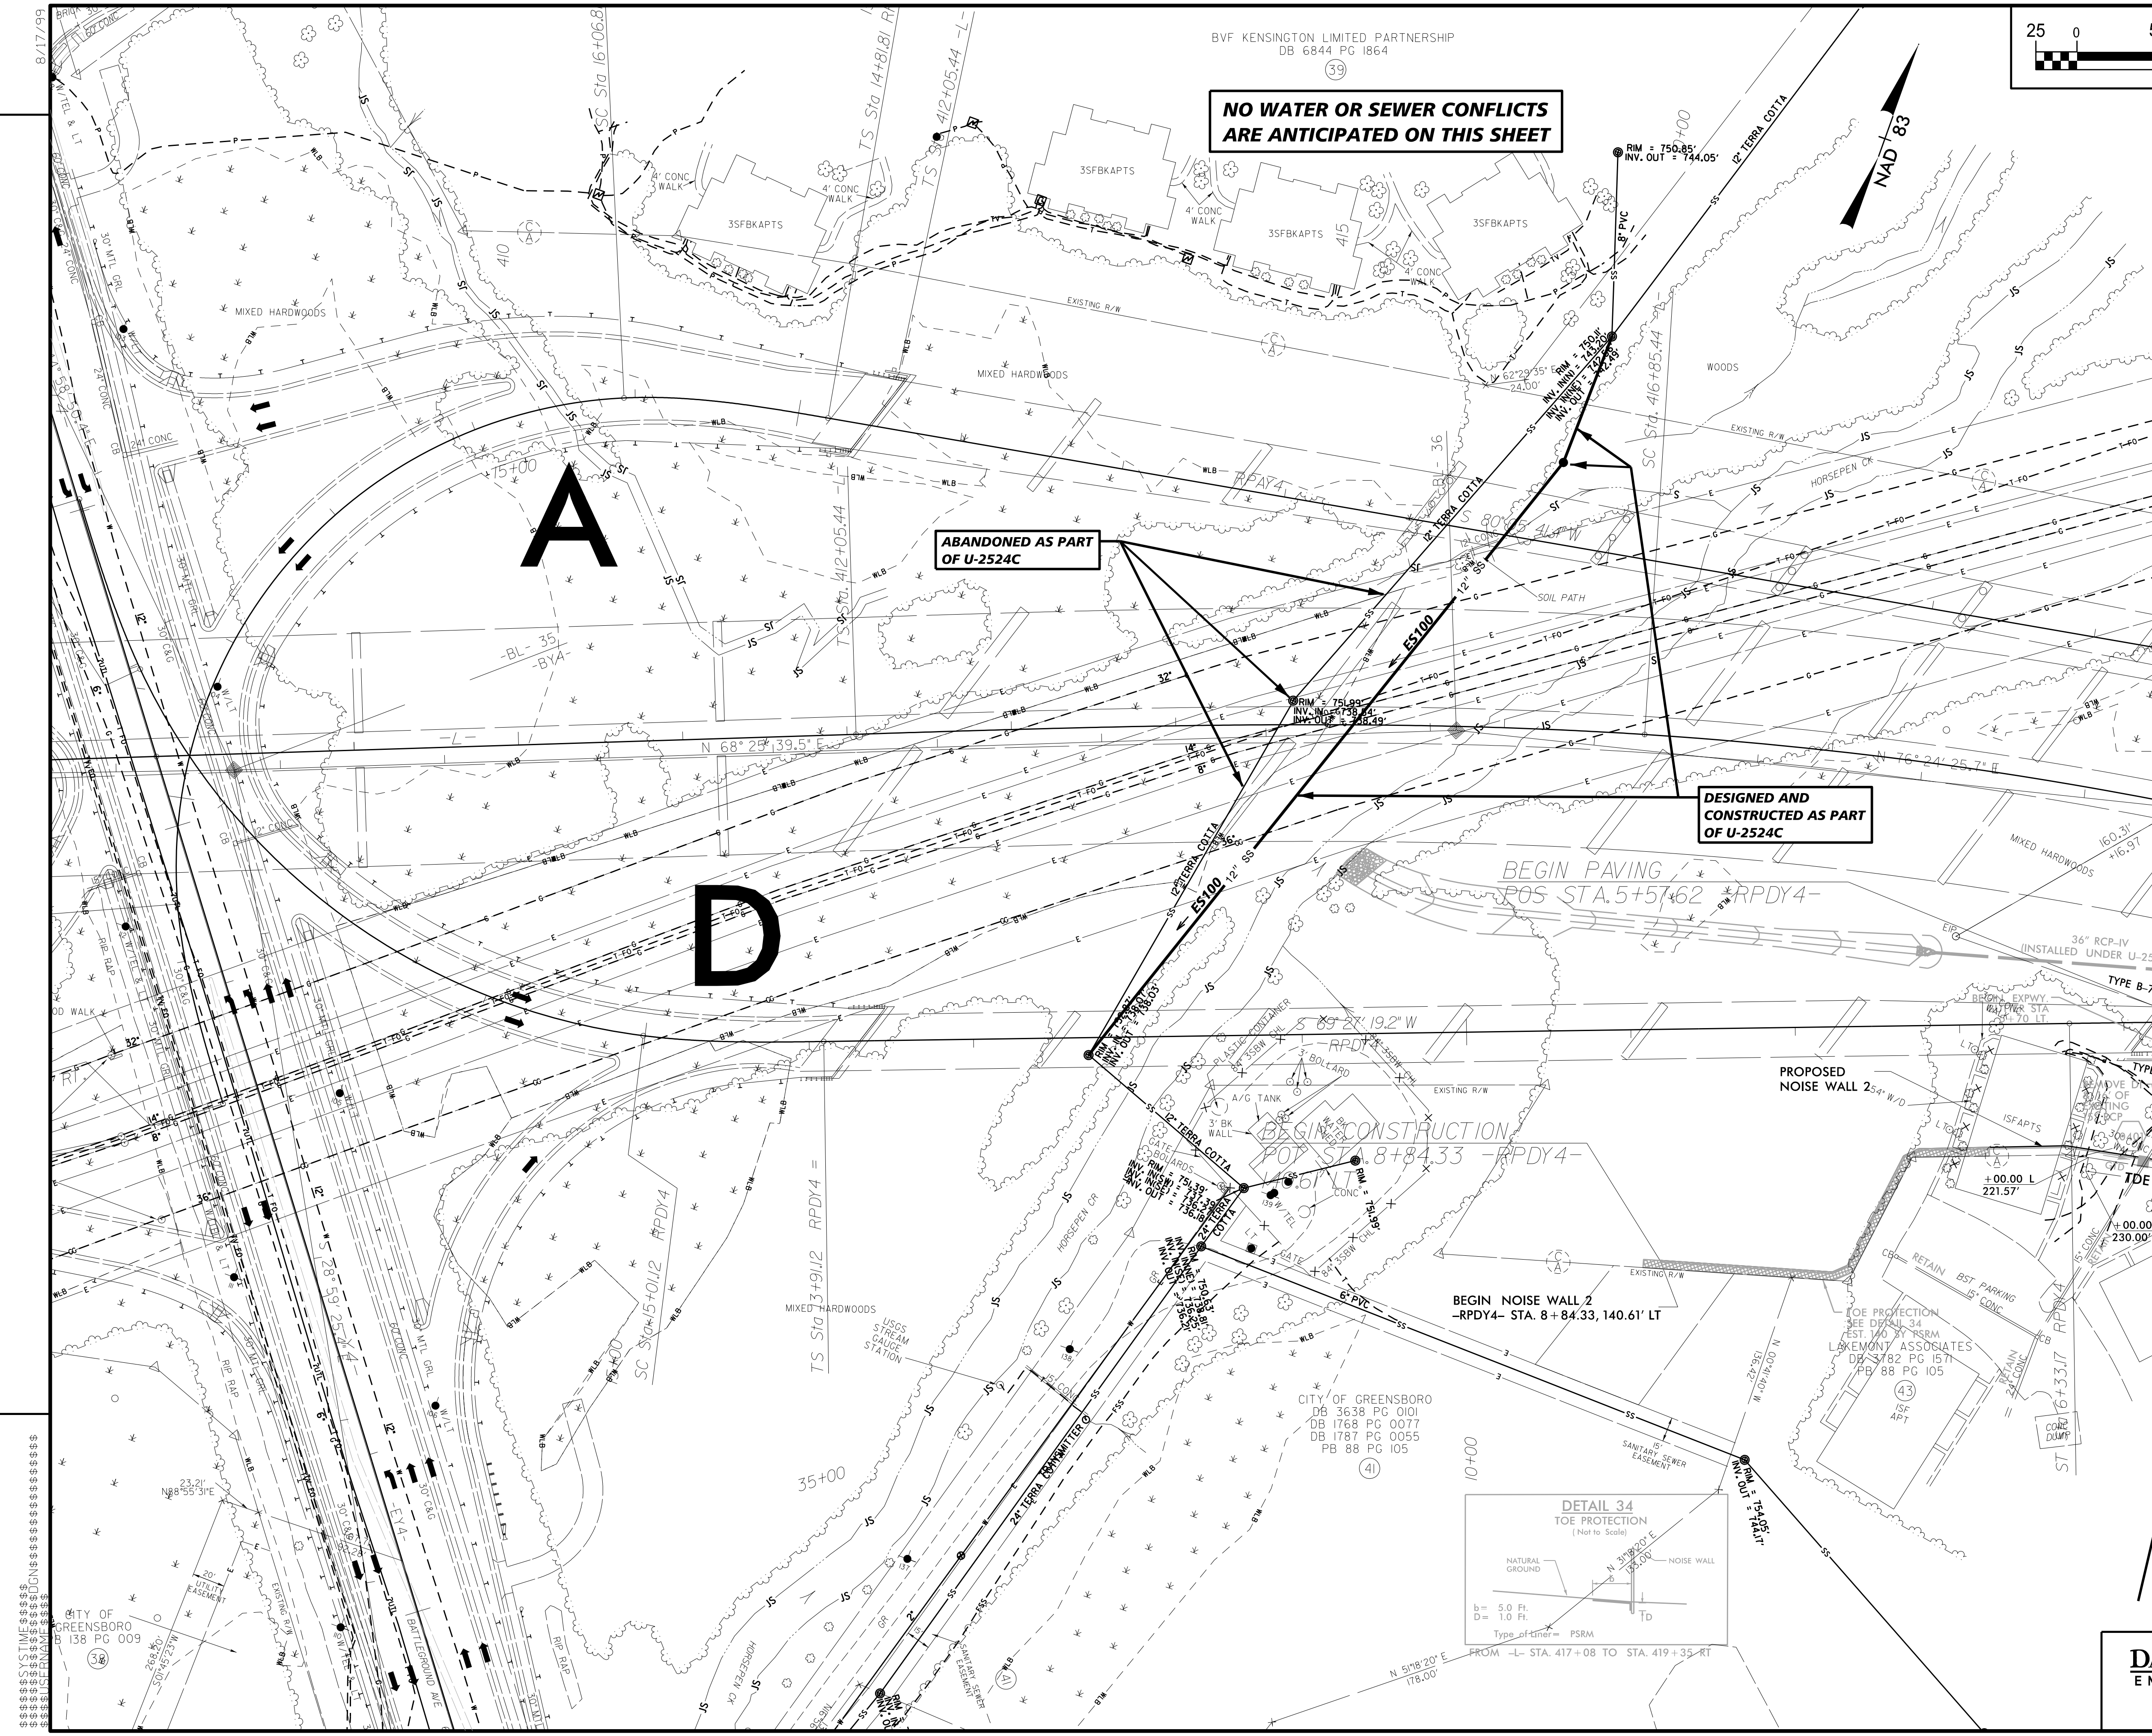

CITY OF GREENSBORO
 DB 138 PG 009