


UTILITY CONSTRUCTION

DOCUMENT NOT CONSIDERED FINAL
UNLESS ALL SIGNATURES COMPLETED

**NO WATER OR SEWER CONFLICTS
ARE ANTICIPATED ON THIS SHEET**

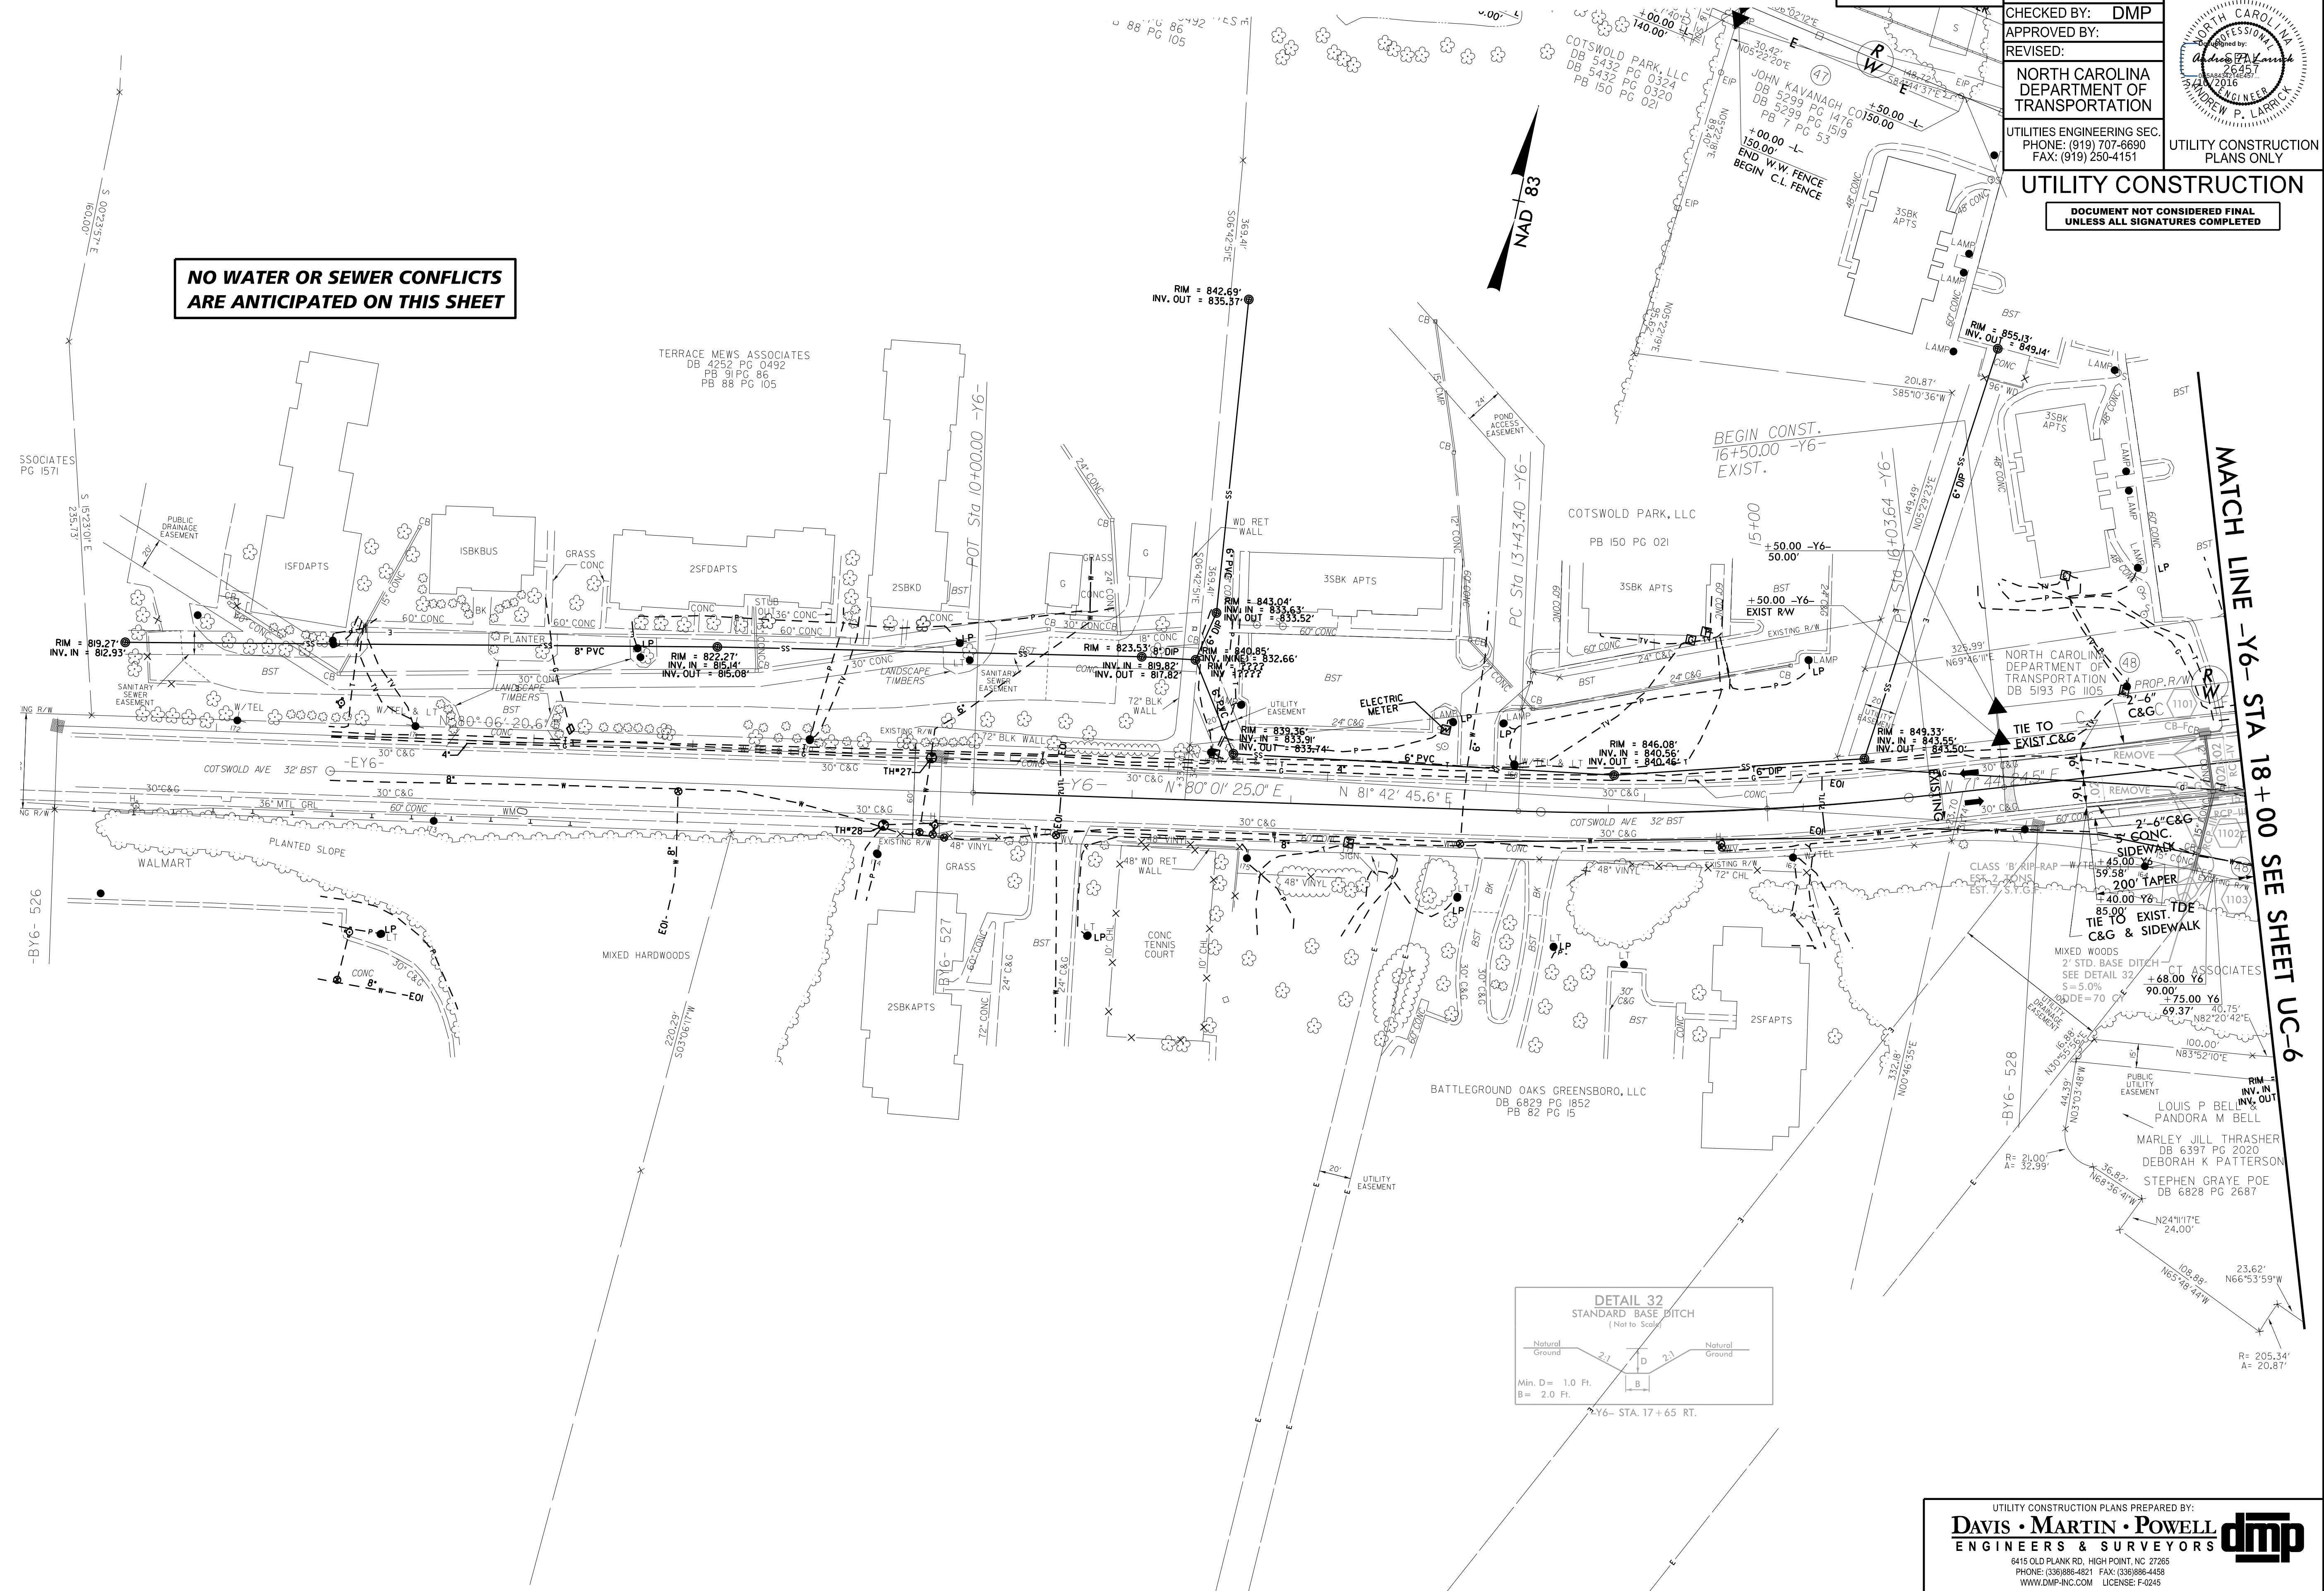

REVISIONS

