


UTILITIES BY OTHERS

NOTE:
 ALL PROPOSED UTILITY WORK SHOWN ON THIS SHEET WILL BE DONE BY OTHERS. NO PAYMENT WILL BE MADE TO THE CONTRACTOR FOR PROPOSED UTILITY WORK SHOWN ON THIS SHEET.

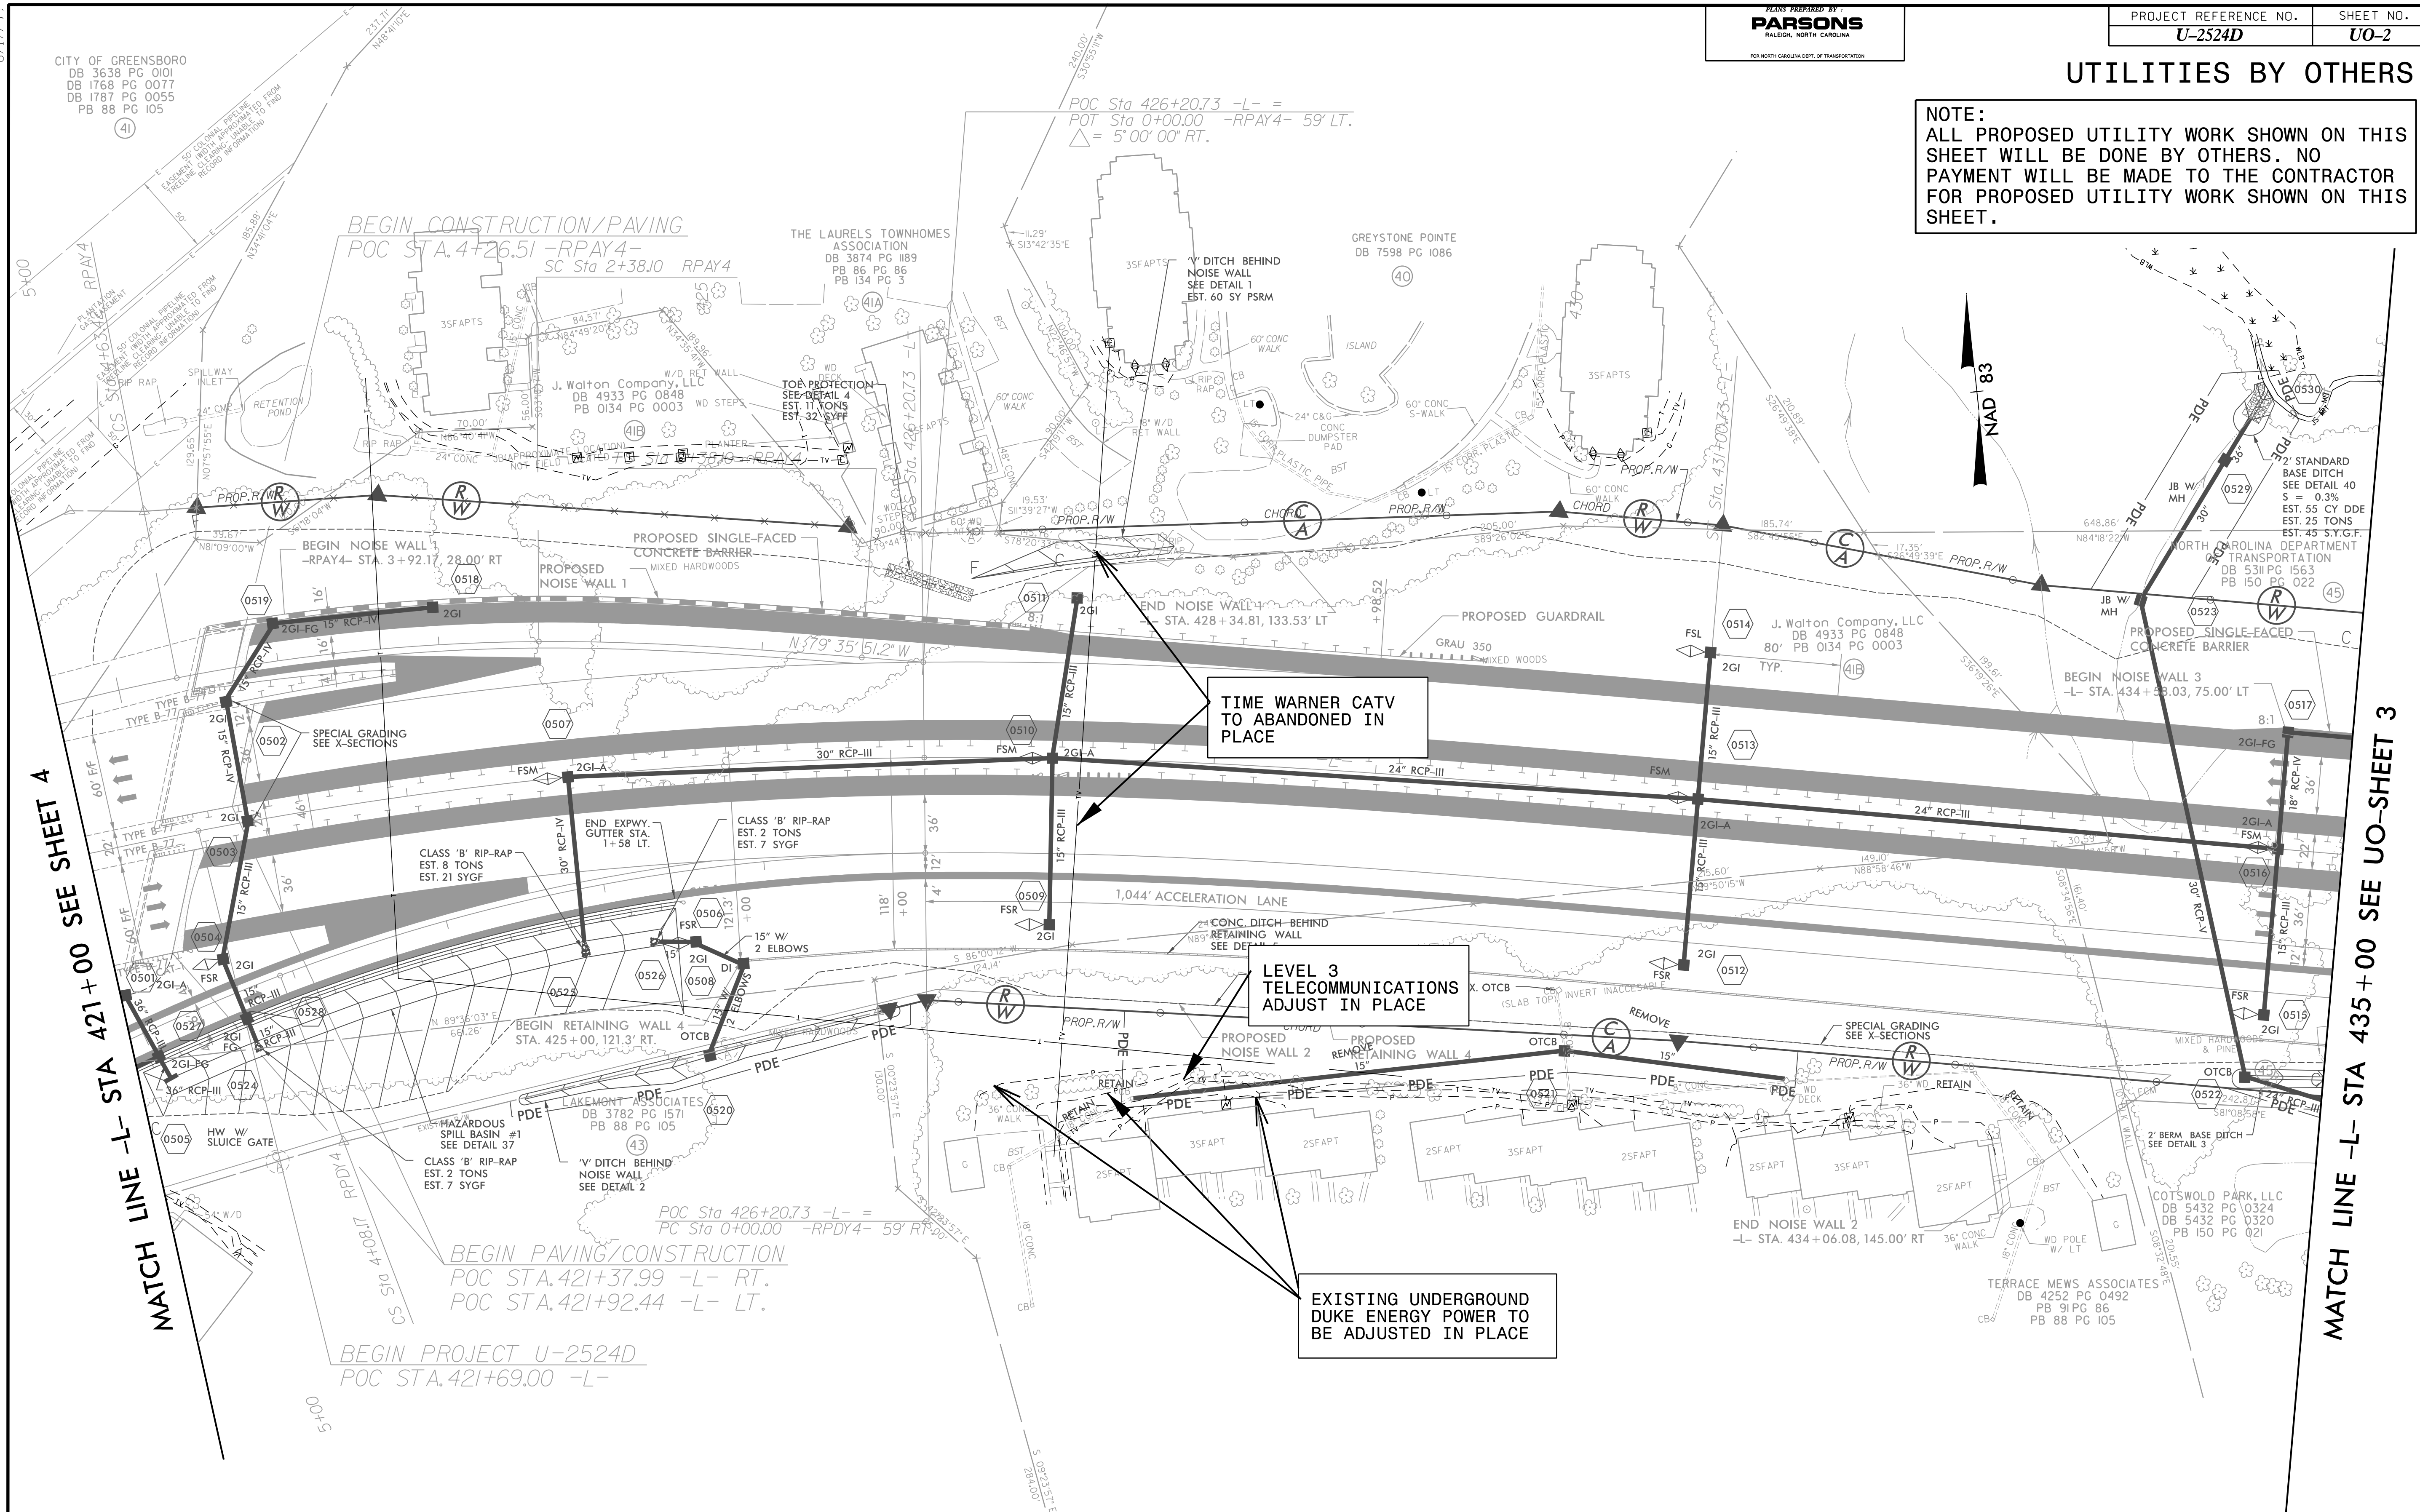

UTILITY OWNERS ON THIS SHEET

LEVEL 3 COMMUNICATIONS - FIBER OPTIC
 TIME WARNER - CATV

8/17/99
 5400
 CITY OF GREENSBORO
 DB 3638 PG 0101
 DB 1768 PG 0077
 DB 1787 PG 0055
 PB 88 PG 105
 (41)
 POC Sta 426+20.73 -L- =
 POT Sta 0+00.00 -RPY4- 59' LT.
 Δ = 5' 00' 00" RT.
 BEGIN CONSTRUCTION/PAVING
 POC STA. 421+37.99 -L- RT.
 POC STA. 421+92.44 -L- LT.
 BEGIN PROJECT U-2524D
 POC STA. 421+69.00 -L-
 MATCH LINE -L- STA 421+00 SEE SHEET 4
 MATCH LINE -L- STA 435+00 SEE UO-SHEET 3
 NAD 83
 TIME WARNER CATV TO ABANDONED IN PLACE
 LEVEL 3 TELECOMMUNICATIONS ADJUST IN PLACE
 EXISTING UNDERGROUND DUKE ENERGY POWER TO BE ADJUSTED IN PLACE
 PLANS PREPARED BY:
 PARSONS
 RALEIGH, NORTH CAROLINA
 FOR NORTH CAROLINA DEPT. OF TRANSPORTATION
 PROJECT REFERENCE NO.
 U-2524D
 SHEET NO.
 UO-2
 UTILITIES BY OTHERS
 NOTE:
 ALL PROPOSED UTILITY WORK SHOWN ON THIS SHEET WILL BE DONE BY OTHERS. NO PAYMENT WILL BE MADE TO THE CONTRACTOR FOR PROPOSED UTILITY WORK SHOWN ON THIS SHEET.
 UTILITY OWNERS ON THIS SHEET
 LEVEL 3 COMMUNICATIONS - FIBER OPTIC
 TIME WARNER - CATV
 PLANS PREPARED BY:
 RK&K
 RUMMEL, KLEPPER & KAHL, LLP
 900 RIDGEFIELD DRIVE SUITE 350
 RALEIGH, NORTH CAROLINA 27609-3960
 NC LICENSE NO. F-0112 • (919) 878-9560