


8/17/99

5/11/2016 M:\projects\2013\13111.Utility_Coordination\INC001A01_U-2524D_Utility_Coordination\INC001A01_U-2524D_Utility_Coordination\U-2524D_Utility_Coordination\U-2524D_Utility_Coordination.dgn

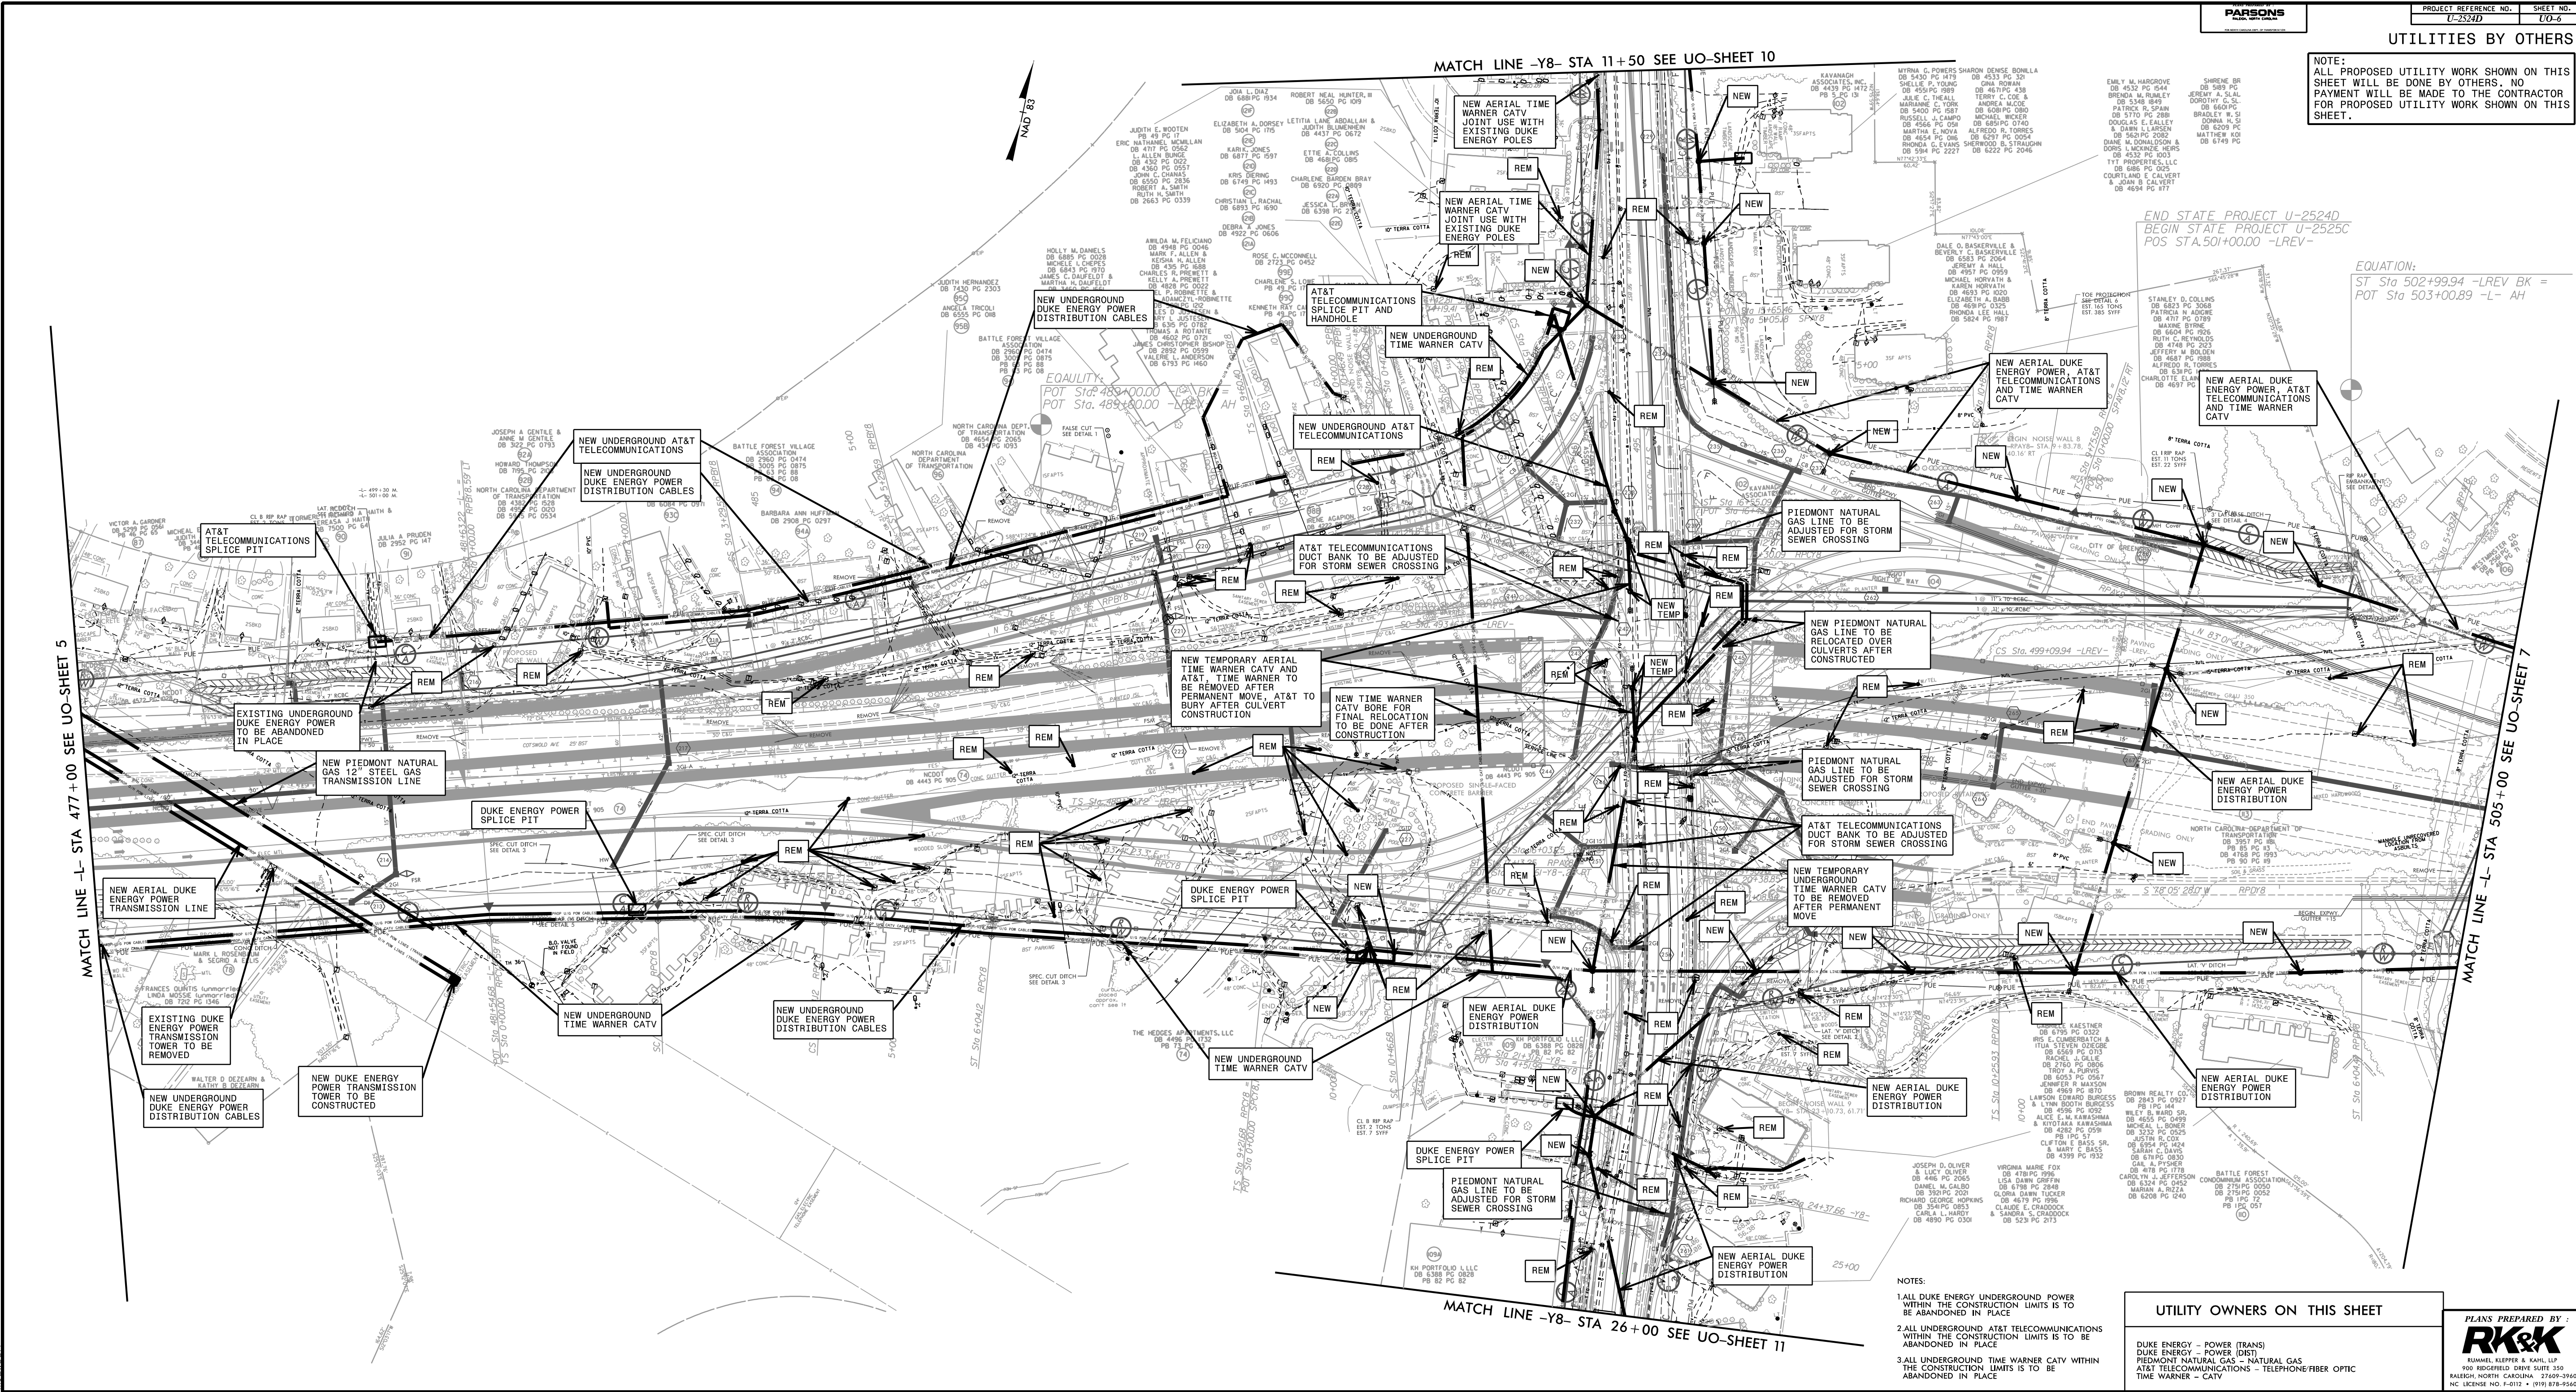

PARSONS
PROJECT REFERENCE NO. U-2524D SHEET NO. U-4

UTILITIES BY OTHERS
NOTE: ALL PROPOSED UTILITY WORK SHOWN ON THIS SHEET WILL BE DONE BY OTHERS. NO PAYMENT WILL BE MADE TO THE CONTRACTOR FOR PROPOSED UTILITY WORK SHOWN ON THIS SHEET.

END STATE PROJECT U-2524D
BEGIN STATE PROJECT U-2525C
POS STA. 501+00.00 -LREV-

EQUATION:
ST Sta 502+99.94 -LREV BK =
POT Sta 503+00.89 -L AH

MATCH LINE -Y8- STA 11+50 SEE UO-SHEET 10

MATCH LINE -Y8- STA 26+00 SEE UO-SHEET 11

MATCH LINE -L- STA 477+00 SEE UO-SHEET 5

MATCH LINE -L- STA 505+00 SEE UO-SHEET 7

- NOTES:
1. ALL DUKE ENERGY UNDERGROUND POWER WITHIN THE CONSTRUCTION LIMITS IS TO BE ABANDONED IN PLACE.
 2. ALL UNDERGROUND AT&T TELECOMMUNICATIONS WITHIN THE CONSTRUCTION LIMITS IS TO BE ABANDONED IN PLACE.
 3. ALL UNDERGROUND TIME WARNER CATV WITHIN THE CONSTRUCTION LIMITS IS TO BE ABANDONED IN PLACE.

UTILITY OWNERS ON THIS SHEET

DUKE ENERGY - POWER (TRANS)
DUKE ENERGY - POWER (DST)
PIEDMONT NATURAL GAS - NATURAL GAS
AT&T TELECOMMUNICATIONS - TELEPHONE/FIBER OPTIC
TIME WARNER - CATV

PLANS PREPARED BY:
RK&K
RICHARD K. KAPLAN & ASSOCIATES, P.C.
100 ROSENBERG DRIVE, SUITE 210
RALEIGH, NORTH CAROLINA 27609-3960
P.C. LICENSE NO. P-0112 / RPLN 878-9540